


PLAN : PLANTER & PLANT SETOUT  
 Scale : 1:50@A3

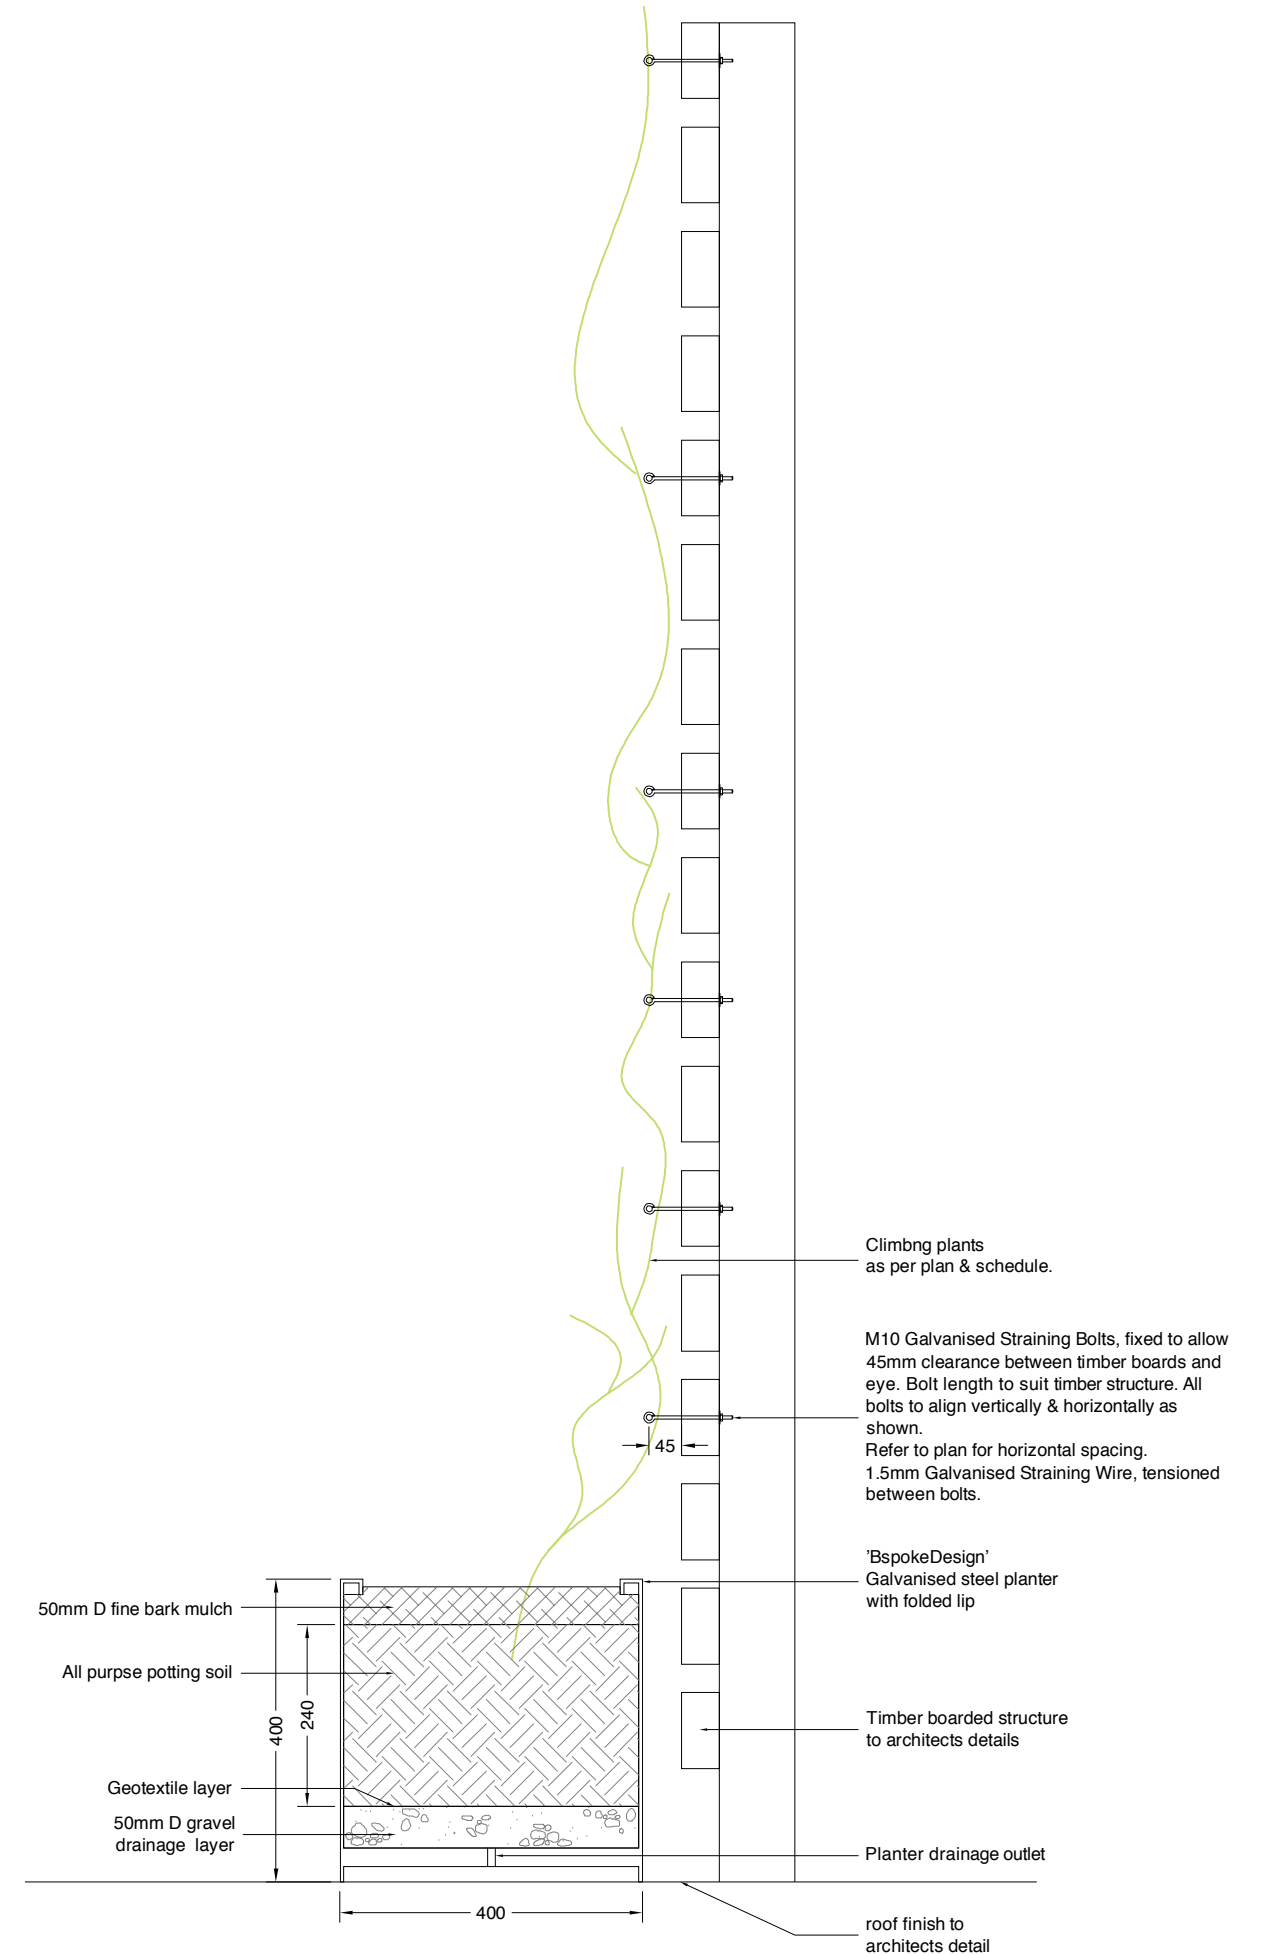

SECTION : PLANTER & STAINING WIRES  
 Scale : 1:10@A3