


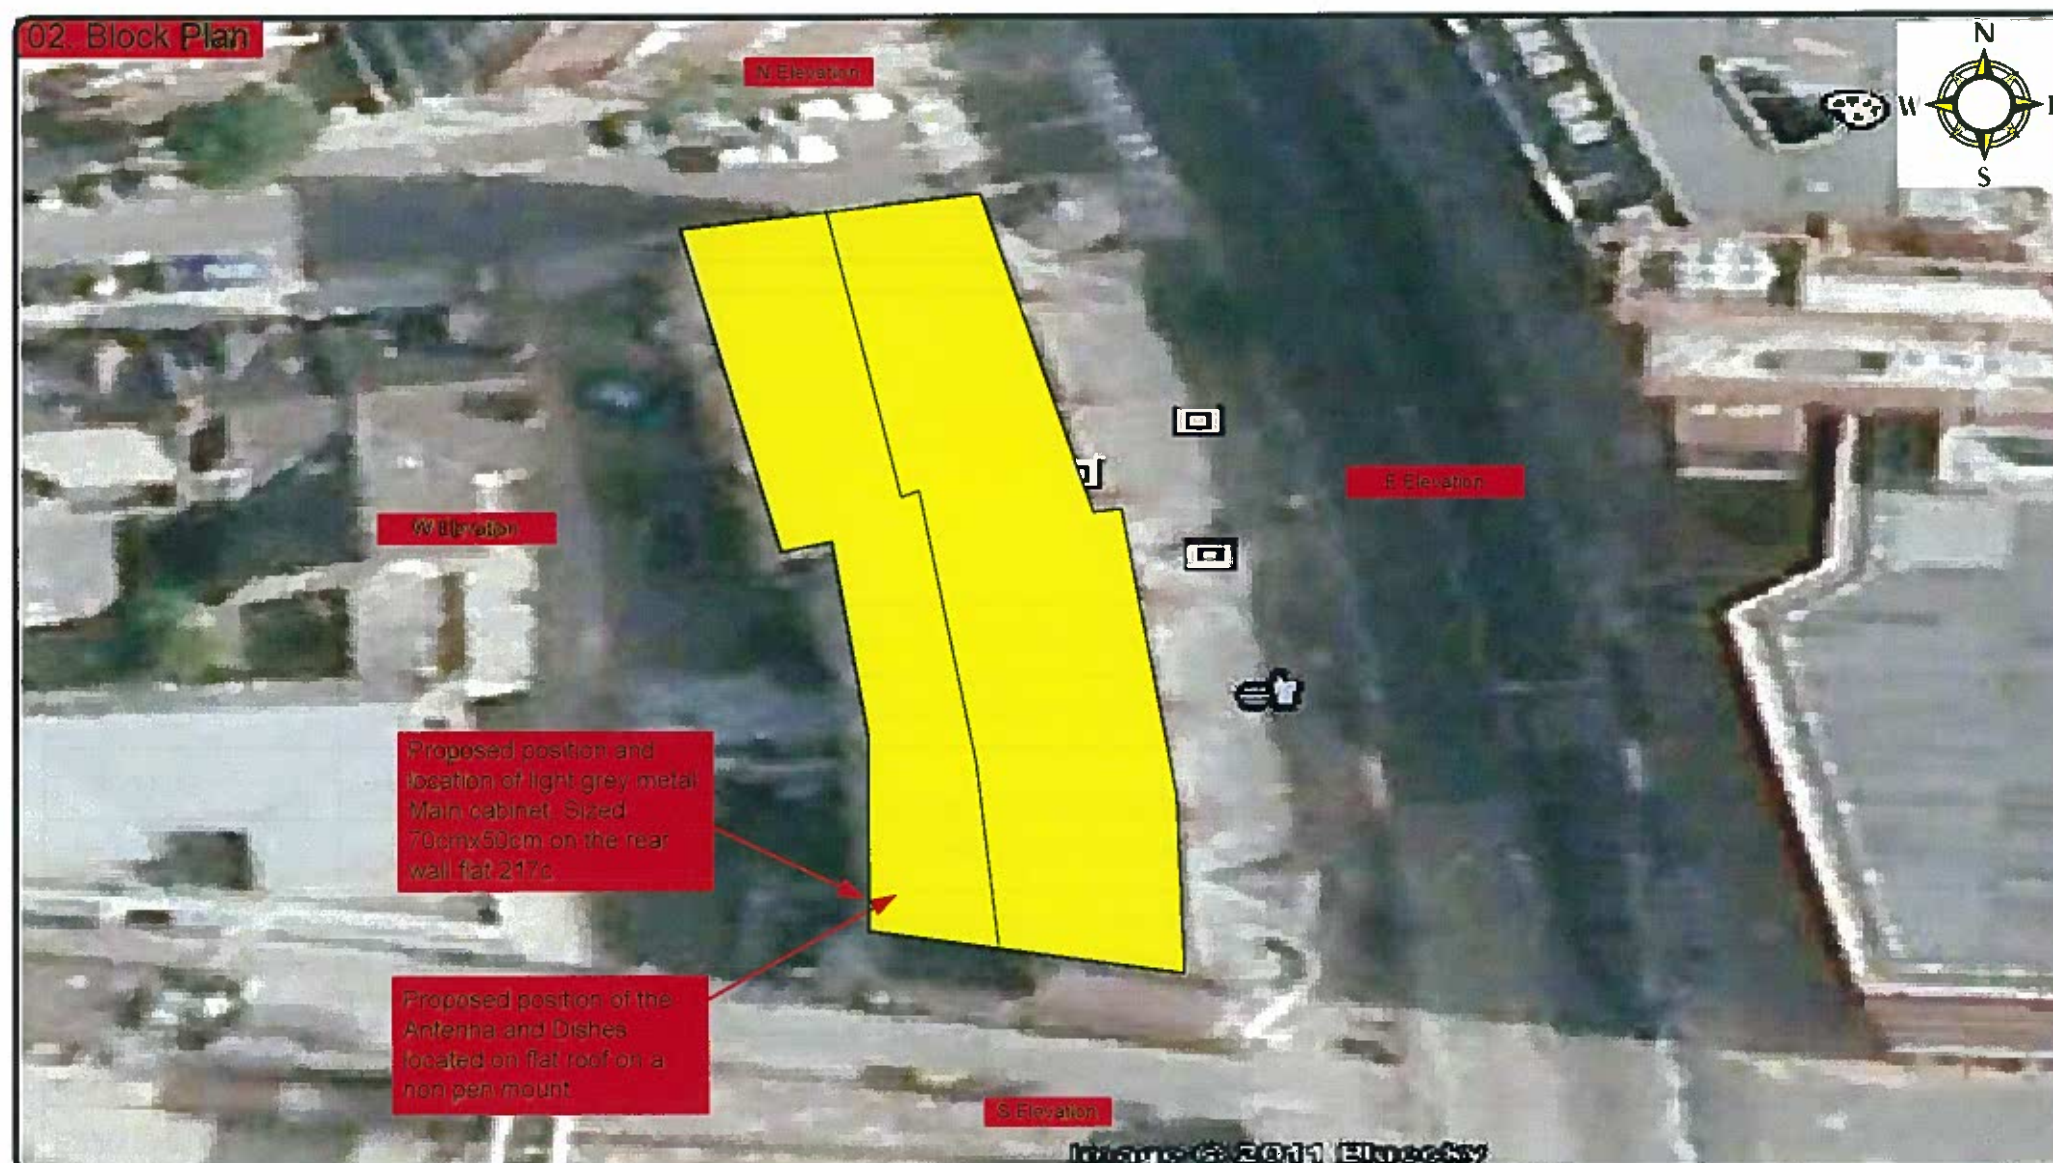

Form No. SCC 013 SCC International - 1 Fieldings Road, Cheshunt, Herts, EN8 9TL. Tel: 01992 642255. Website: www.scc.co.uk						Please consider the environment before printing this document - Recycle Wherever Possible	
Drawing No.	E22008/02	Site Address:	217-229 West End Lane, Camden, London, NW6 1XJ				
Date:	13 th Oct 11	Site Ref:	LBC 0353.0	Surveyed By:	Danny Varleigh		
Number of Points:	21	System Type:	9Wire IRS Sky Plus	Drawn By:	James Schroder		