

NOTE: THERE ARE NO FABRIC MATERIAL TO BE REMOVED ON ALL PROPOSED REMOVAL OF EXISTING WALLS (I.E. COVING, OR SKIRTING BOARDS).

THE CONTENTS OF THIS PLAN INCLUDING THE PRINTED NOTES ARE COPYRIGHT AND REPRODUCTION IN WHOLE OR PART IS NOT PERMITTED WITHOUT PRIOR CONSENT OF SIMPLICITY DESIGNS UK LTD. IN WRITING


REGISTRARS DATE AUTHORITY
PROJECT
7a Wedderburn Road
Hampstead
London
NW3 5QS

DRAWING TITLE
EXISTING AND PROPOSED SECTION A-A AND DETAILS

REF. NO. 20101102-PL02
SCALE 1:50@A2
DRAWN BY Savas Akay

SD MR. HAKKI HASSAN
137 WINSTON ROAD,
LONDON N16 9LL
Tele: 07894 387 370



NOTES:
THE CONTRACTORS ARE TO CHECK ALL DIMENSIONS, DRAIN RUNS AND GENERAL CONDITIONS ON SITE BEFORE WORKS COMMENCE AND INFORM SIMPLICITY DESIGNS UK IMMEDIATELY UPON DISCOVERY OF ANY ERRORS, OMISSIONS OR DISCREPANCIES. ALL WORKS ARE TO BE CARRIED OUT IN ACCORDANCE WITH CURRENT BUILDING REGULATIONS, BRITISH STANDARDS, CODE OF PRACTICE AND LOCAL AUTHORITY REQUIREMENTS. DO NOT SCALE FROM THIS DRAWING WITHOUT FIRST OBTAINING WRITTEN AUTHORISATION FROM SIMPLICITY DESIGNS UK LTD

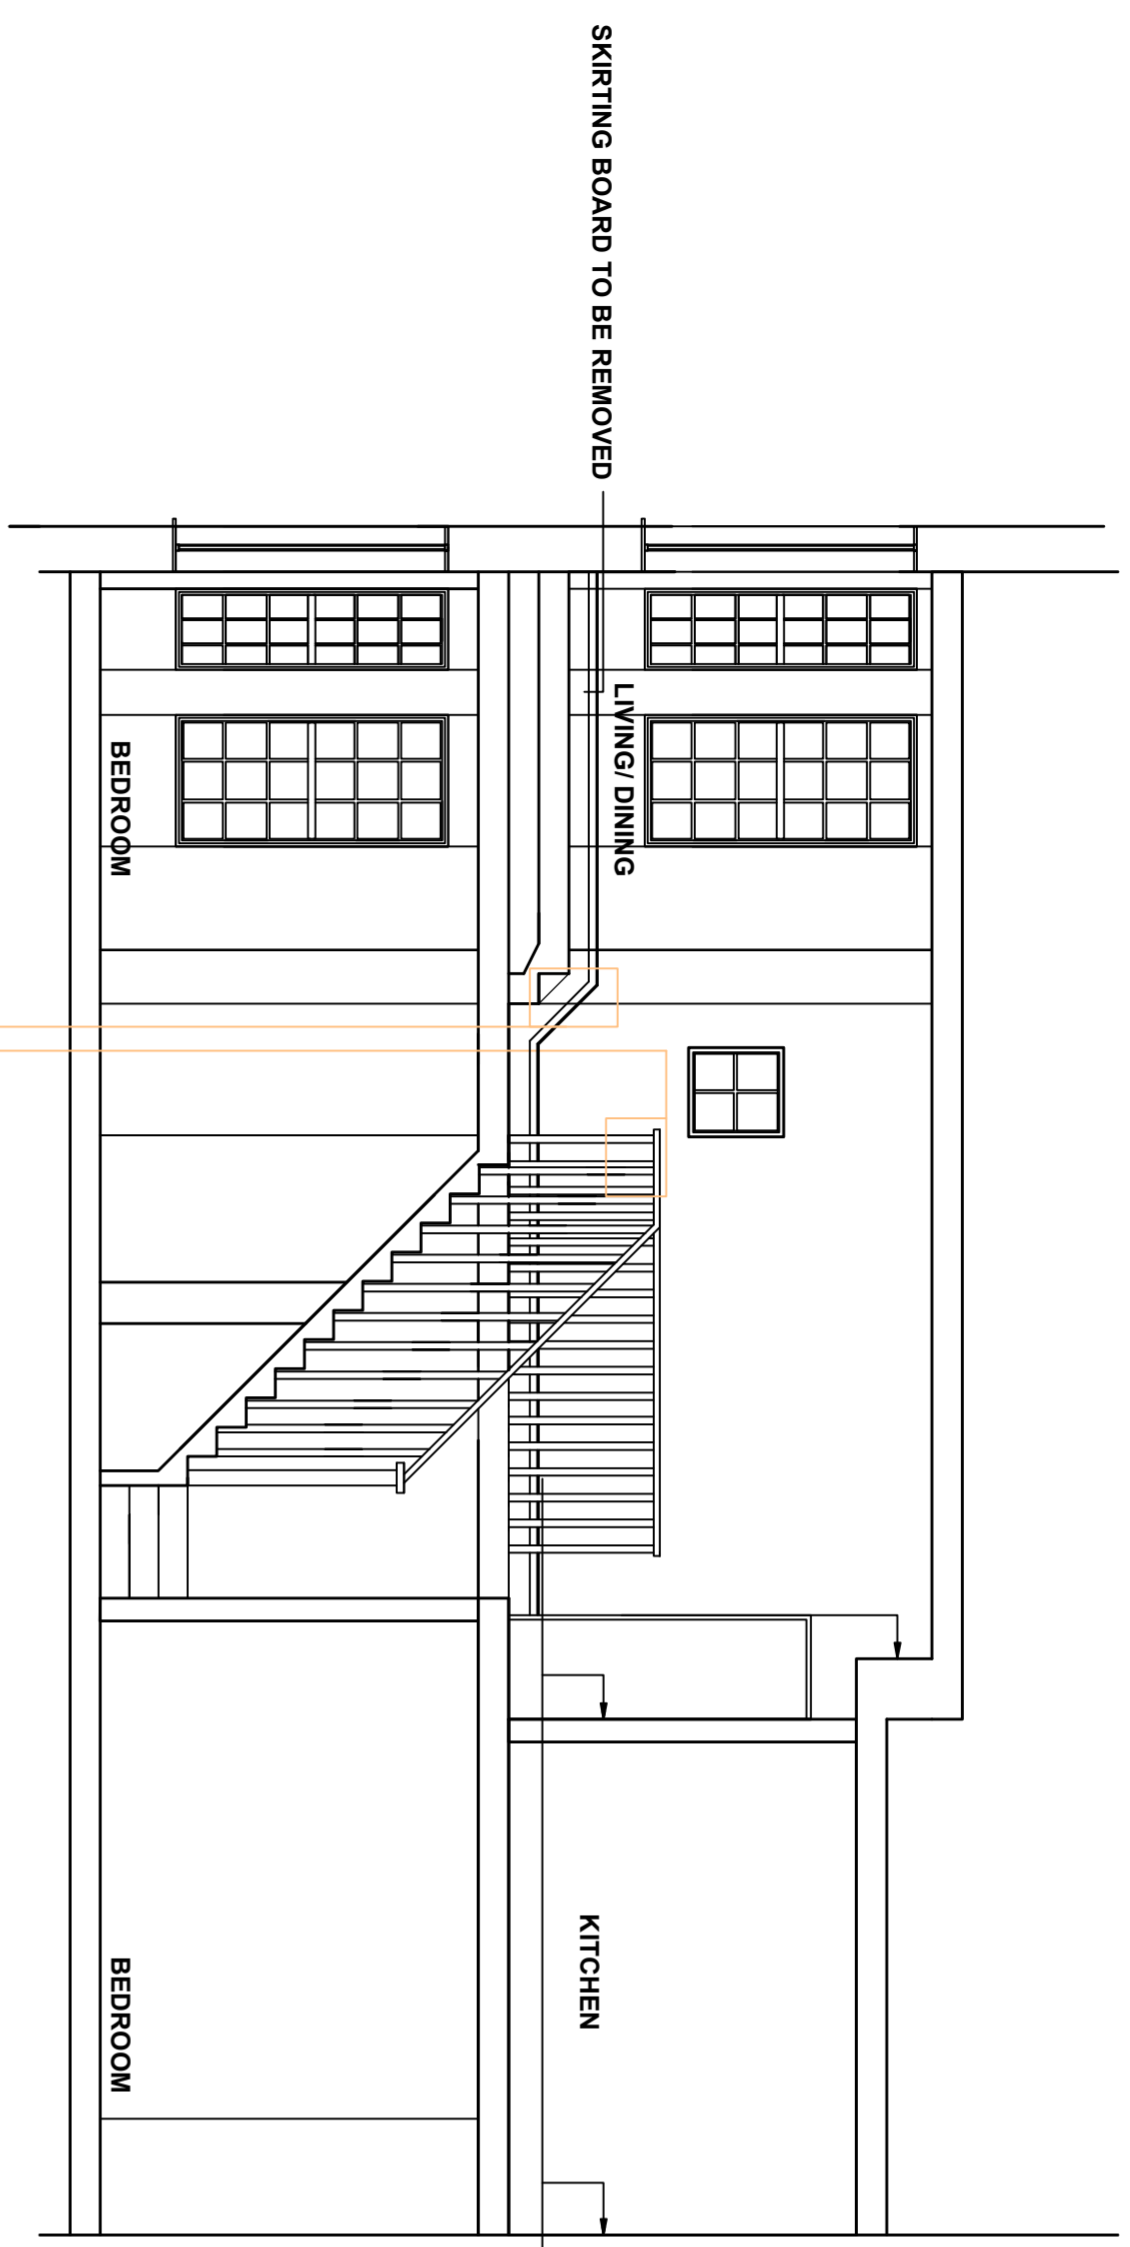

EXISTING SECTION A-A
1:50



EXISTING STAIRCASE

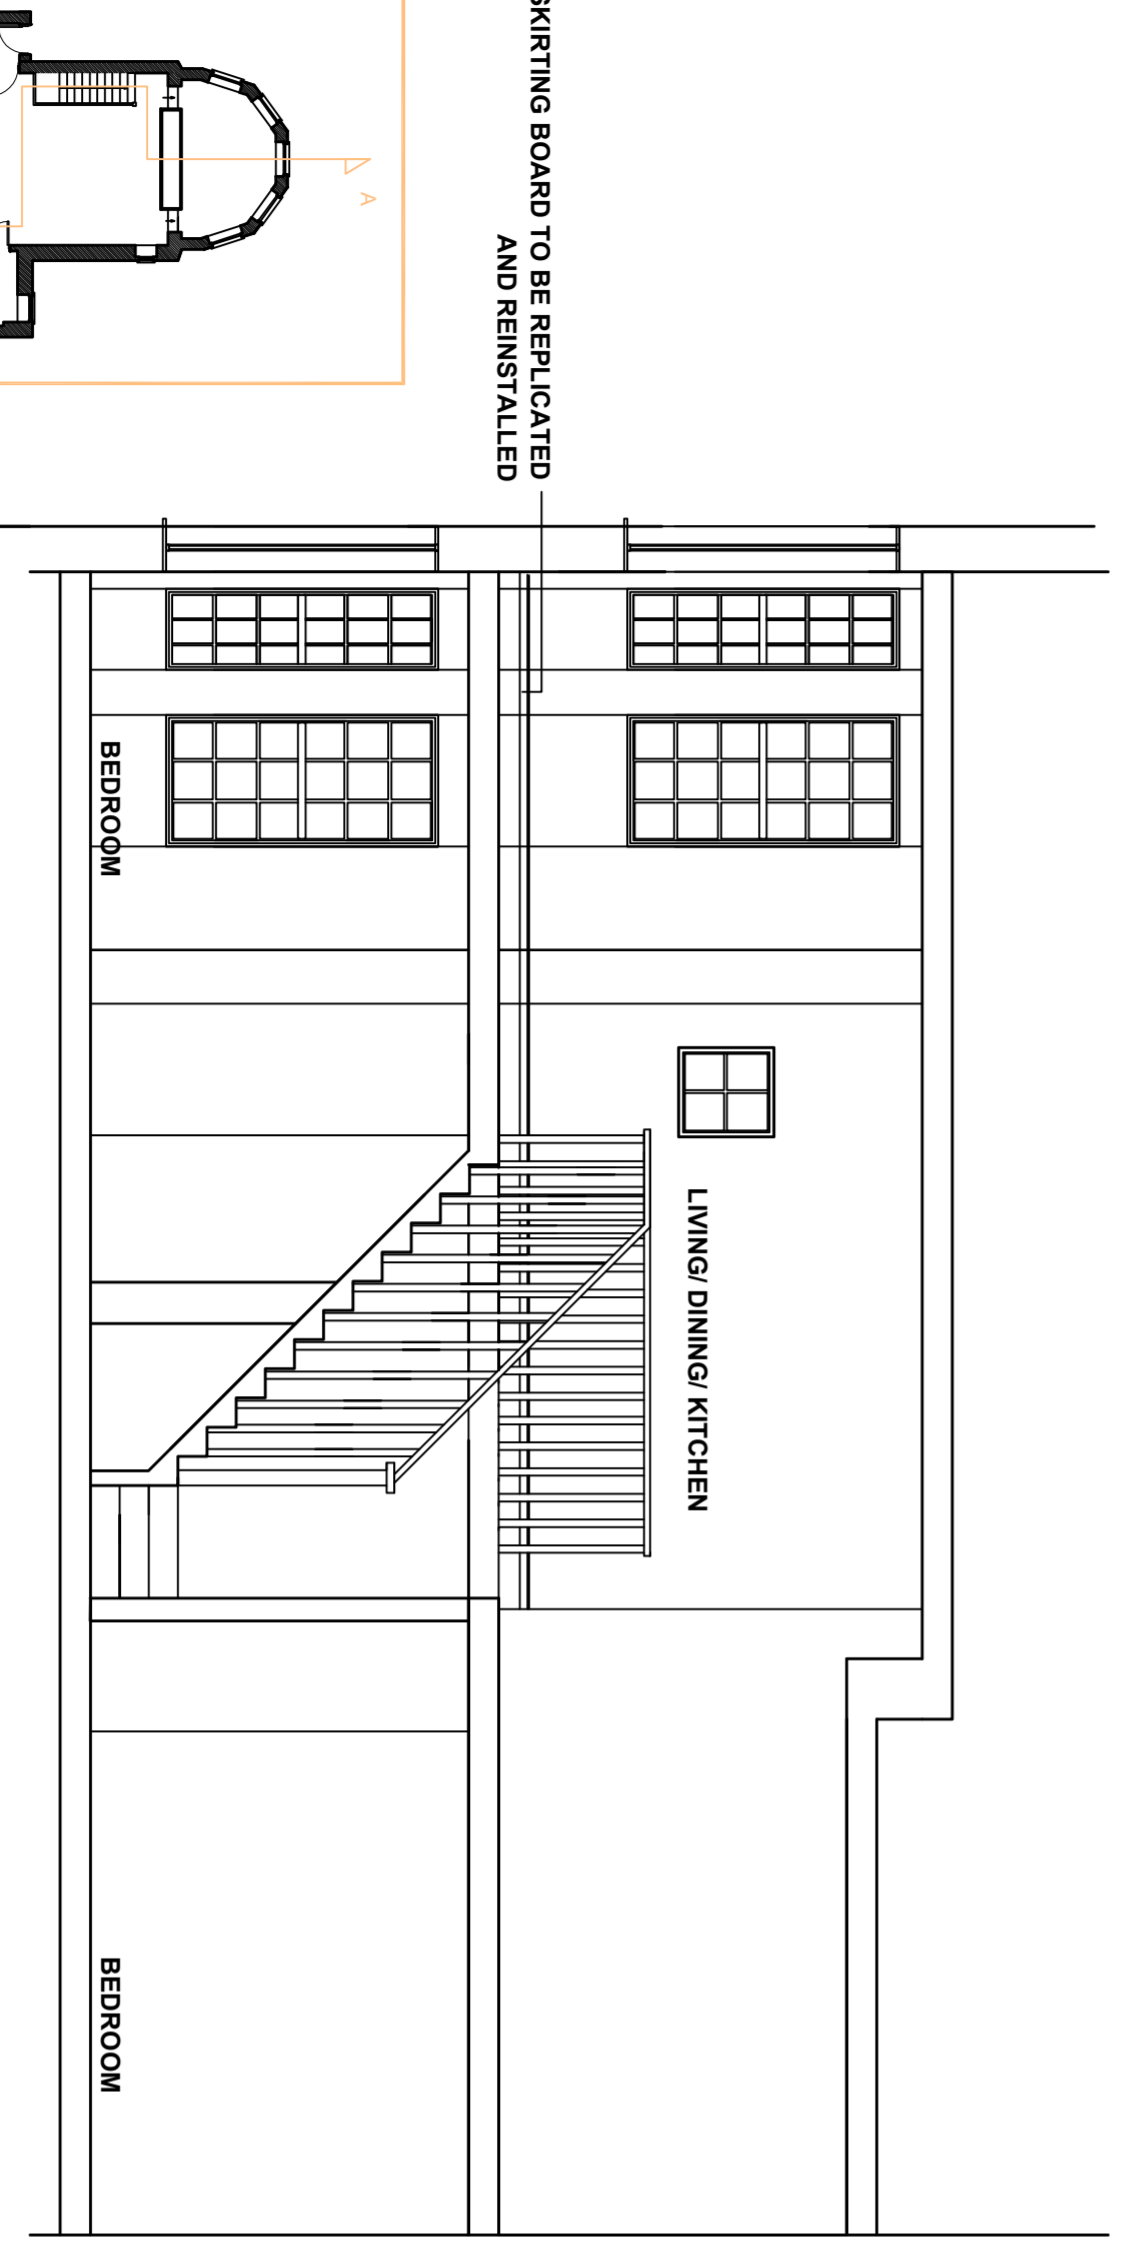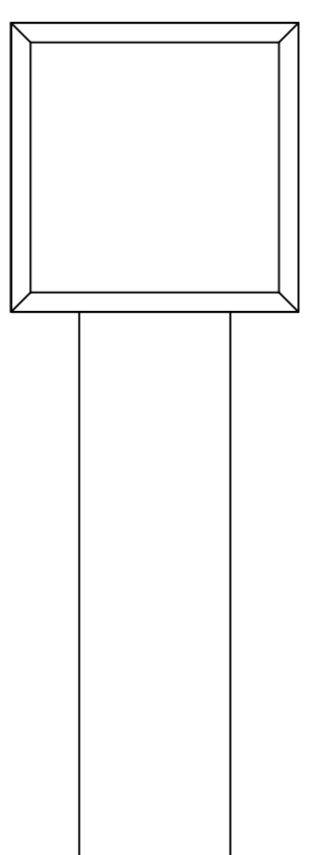

PROPOSED SECTION A-A
1:50

