


Existing Side Elevation  
scale 1:50@A3

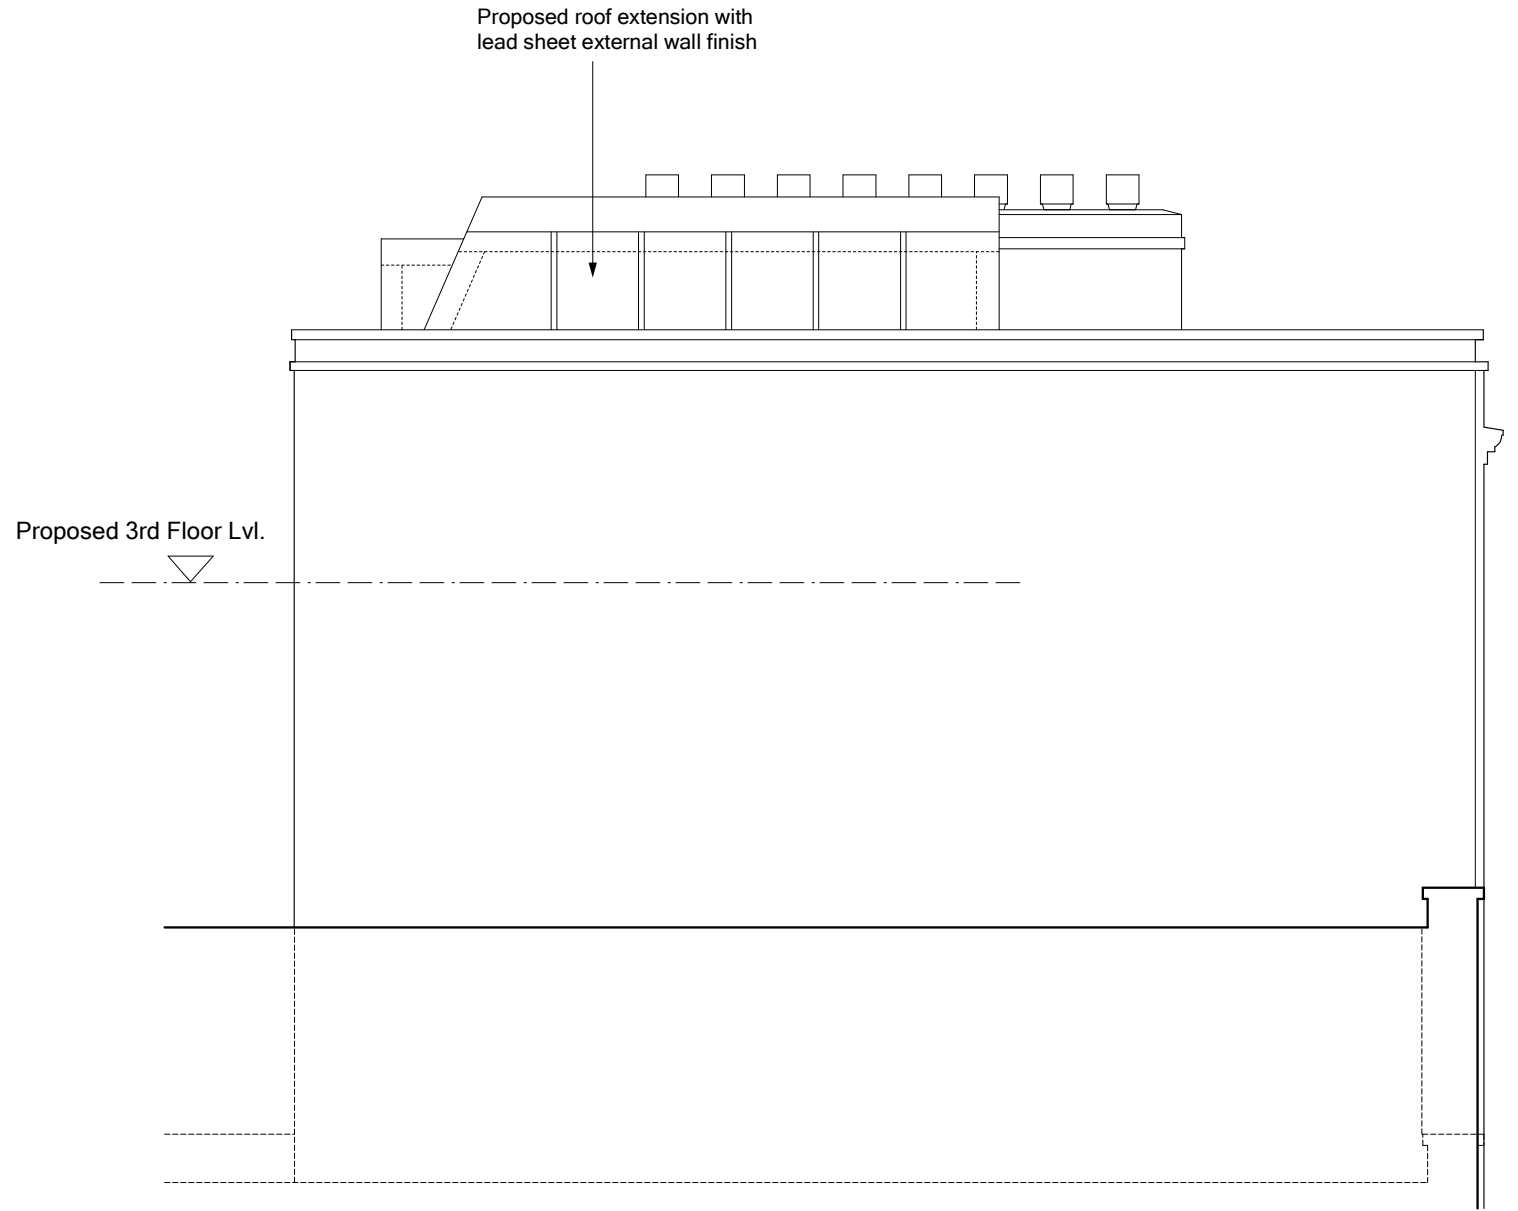

Proposed Side Elevation  
scale 1:50@A3

<p>Note: All dimensions to be checked on site. Any discrepancies to be reported to the Contract Administrator.</p>	Date	Description	Rev.	<p>Project: <b>2nd Floor Flat, 45 Carol Street, London NW1</b></p>	<p>Title: <b>Existing &amp; Proposed Side Elevation</b></p>		
	20.11.11	Revised proposal	A		Client:	Date: 05.09.11	Scale: 1:50 @ A3
					Dwg no.: 046-08	Rev: A	Status: <b>PLANNING</b>
					<p><b>ben lumley/Architect</b> 43 Molewood Road, Hertford, Herts SG14 3AQ. T 01992 303693 email: ben.lumley@ntlworld.com</p>		