


Existing Section
scale 1:50@A3



Proposed Section
scale 1:50@A3

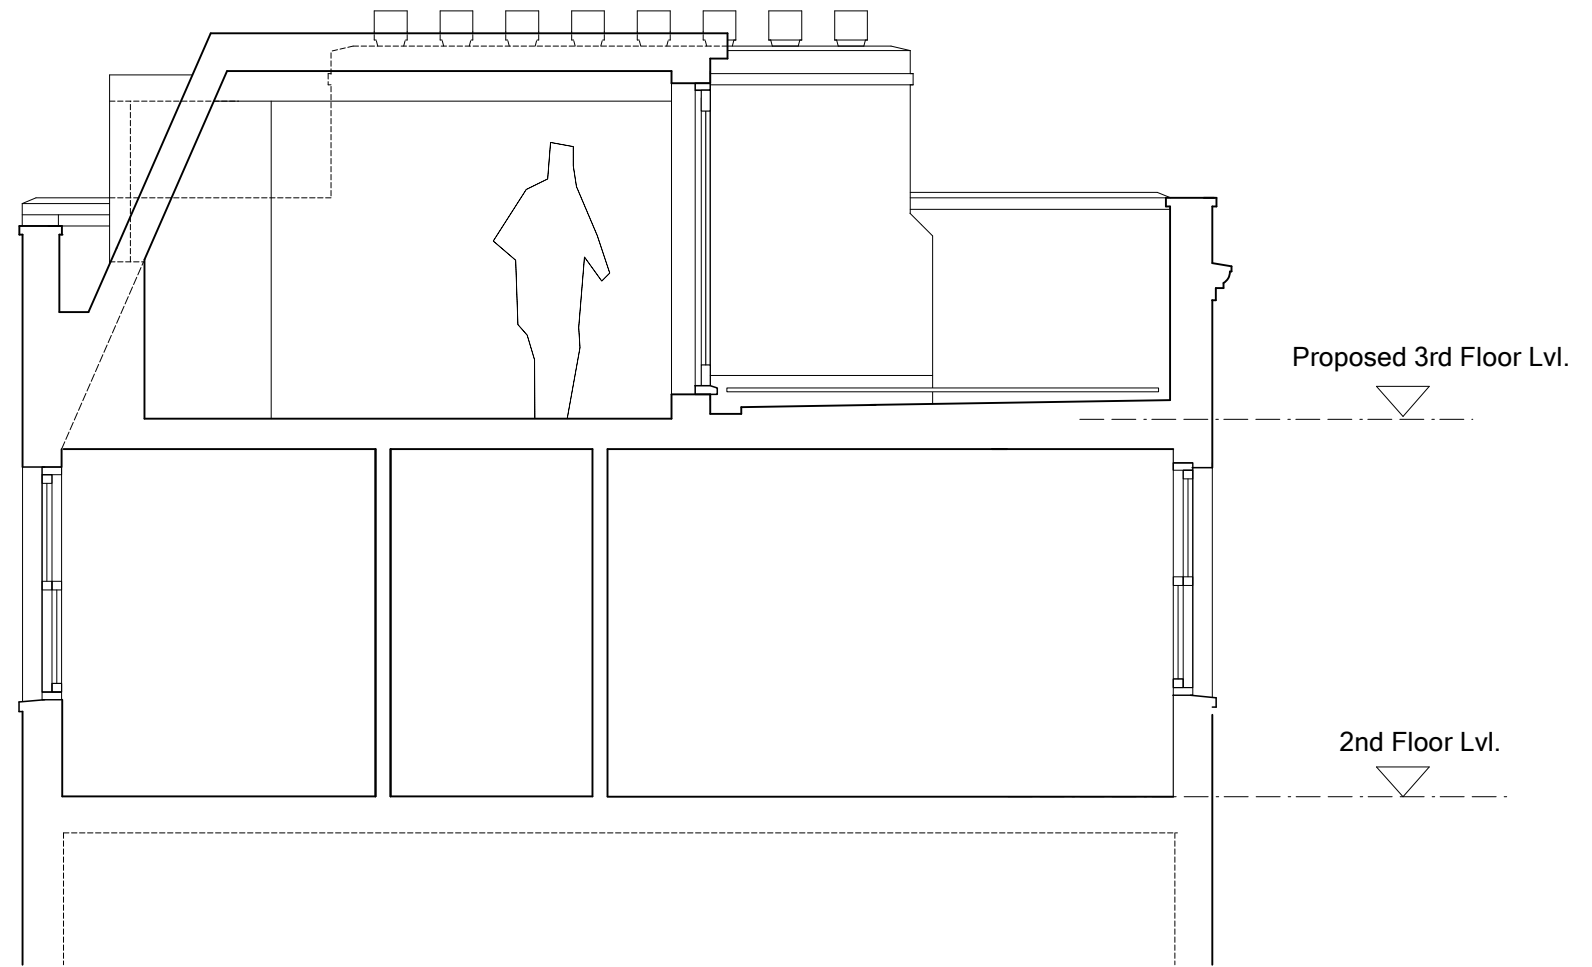

<p>Note: All dimensions to be checked on site. Any discrepancies to be reported to the Contract Administrator.</p>	Date	Description	Rev.	<p>Project: 2nd Floor Flat, 45 Carol Street, London NW1</p>	<p>Title: Existing & Proposed Section: Option</p>		
	20.11.11	Revised extension proposal	A		Client:	Date: 07.11.11	Scale: 1:50 @ A3
					Dwg no.: 046-09	Rev: A	Status: PLANNING
					<p>ben lumley/Architect 43 Molewood Road, Hertford, Herts SG14 3AQ. T 01992 303693 email: ben.lumley@ntlworld.com</p>		