


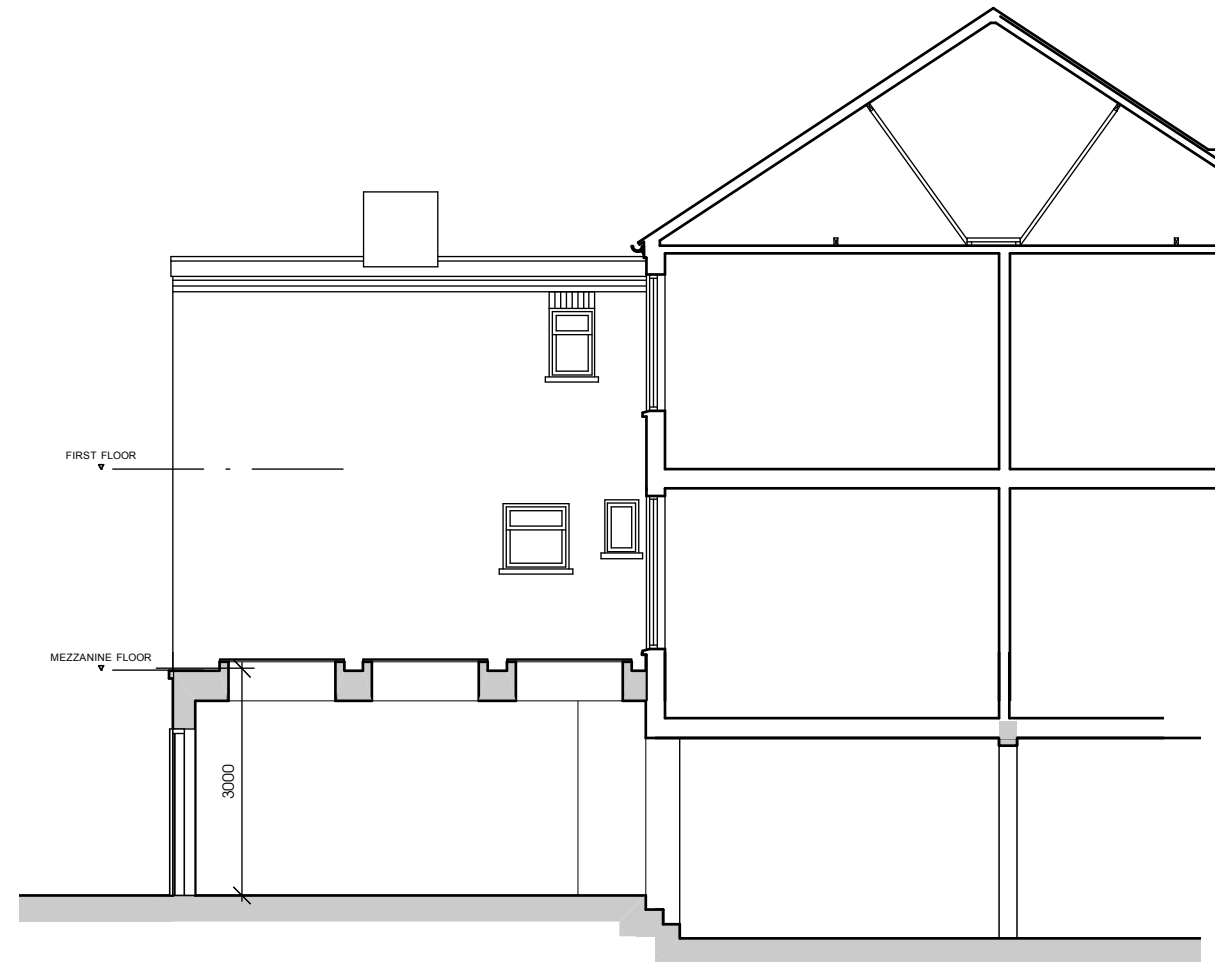

existing side elevation & section



proposed section & side elevation



section through lower ground storey back addition
23 Gladys Road London NW6

date november 2011

scale 1:100

drawing number

GR4-XP.120

Stephen Coleman
Architect

1-5 Offord Street Barnsbury London N1 1DH
tel 020 7183 7045 fax 020 7183 7055
stephencolemanarchitect@btinternet.com