


Staircase railing

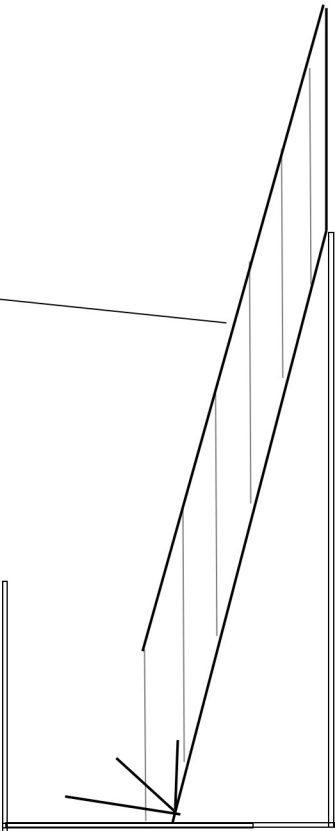

REVISION		
-	22.07.2011	ISSUED FOR PLANNING APPLICATION

NOTES:  
- THIS IS A 'SCHEME LEVEL DRAWING' AND IS INTENDED TO ILLUSTRATE THE GENERAL ARRANGEMENT OF THE PROJECT PROPOSALS FOR THE PURPOSE OF PLANNING APPLICATION  
- THIS DRAWING MUST NOT BE USED FOR CONSTRUCTION  
- DO NOT SCALE FROM THIS DRAWING  
- ALL DIMENSIONS MUST BE VERIFIED ON SITE

CLIENT	Mr Adam Grint	
PROJECT	Top Flat, 9 Primrose Gardens London NW3 4UJ	
TITLE	Proposed side view of stair railing	
DWG No	P0016_00_009	SCALE 1:100/1:50 @ A3

ERICA JONG ARCHITECTS  
ARCHITECTURE DESIGN MANAGEMENT

48 Fairhazel Gardens London NW6 3SJ  
T 0207 372 5768  
E info@ericajongarchitects.com  
www.ericajongarchitects.com