


RECEIVED
28 NOV 2011

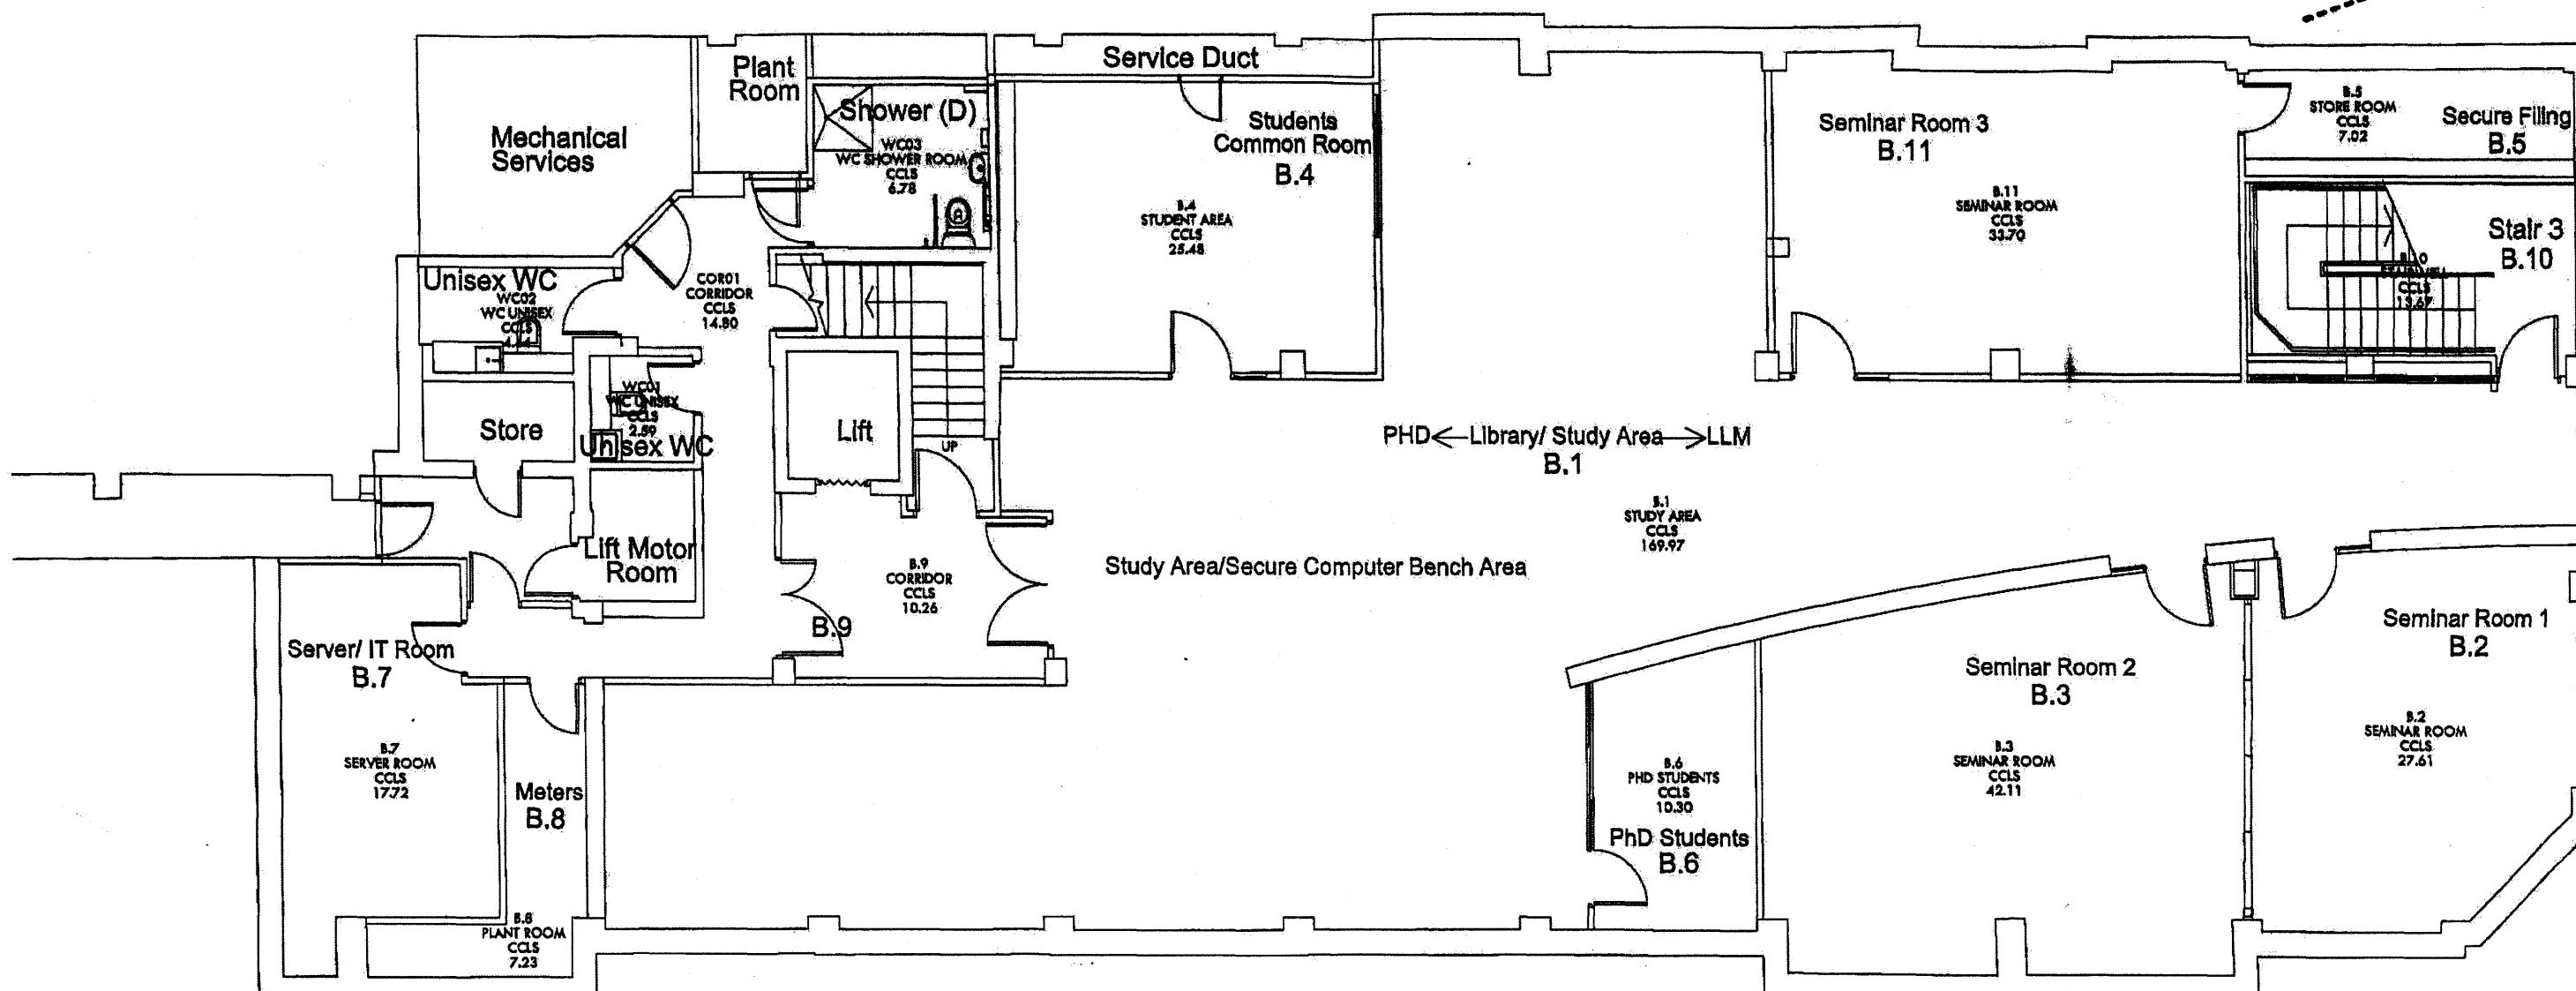

GROSS EXTERNAL FLOOR AREA = 474.66 m²

EXISTING BASEMENT PLAN		1:100				Building LINCOLNS INN FIELDS		Scale 1:100@A3		Date May 2011		Queen Mary University of London Projects Office (Estates) Mile End Road London E1 4NS Tel: 020 7882 8900 Fax: 020 7882 7027						
All dimensions to be checked on site before construction. Any discrepancies to be reported to the Projects Office. DO NOT scale off this drawing. All drawings to be read in conjunction with specification.		Schema ALTERATION & REFURBISHMENT				Drawn by: BH Checked by: P Approved by:		Job No. 		Rev. 								
		Title EXISTING BASEMENT PLAN				Drawing No. LIF/BF/01A												
		<table border="1" style="width: 100%; border-collapse: collapse;"> <thead> <tr> <th style="width: 10%;">Rev.</th> <th style="width: 70%;">Description</th> <th style="width: 20%;">Date</th> </tr> </thead> <tbody> <tr><td> </td><td> </td><td> </td></tr> <tr><td> </td><td> </td><td> </td></tr> <tr><td> </td><td> </td><td> </td></tr> <tr><td> </td><td> </td><td> </td></tr> </tbody> </table>				Rev.	Description	Date										
Rev.	Description	Date																
PLANNING																		