


RECEIVED
28 NOV 2011

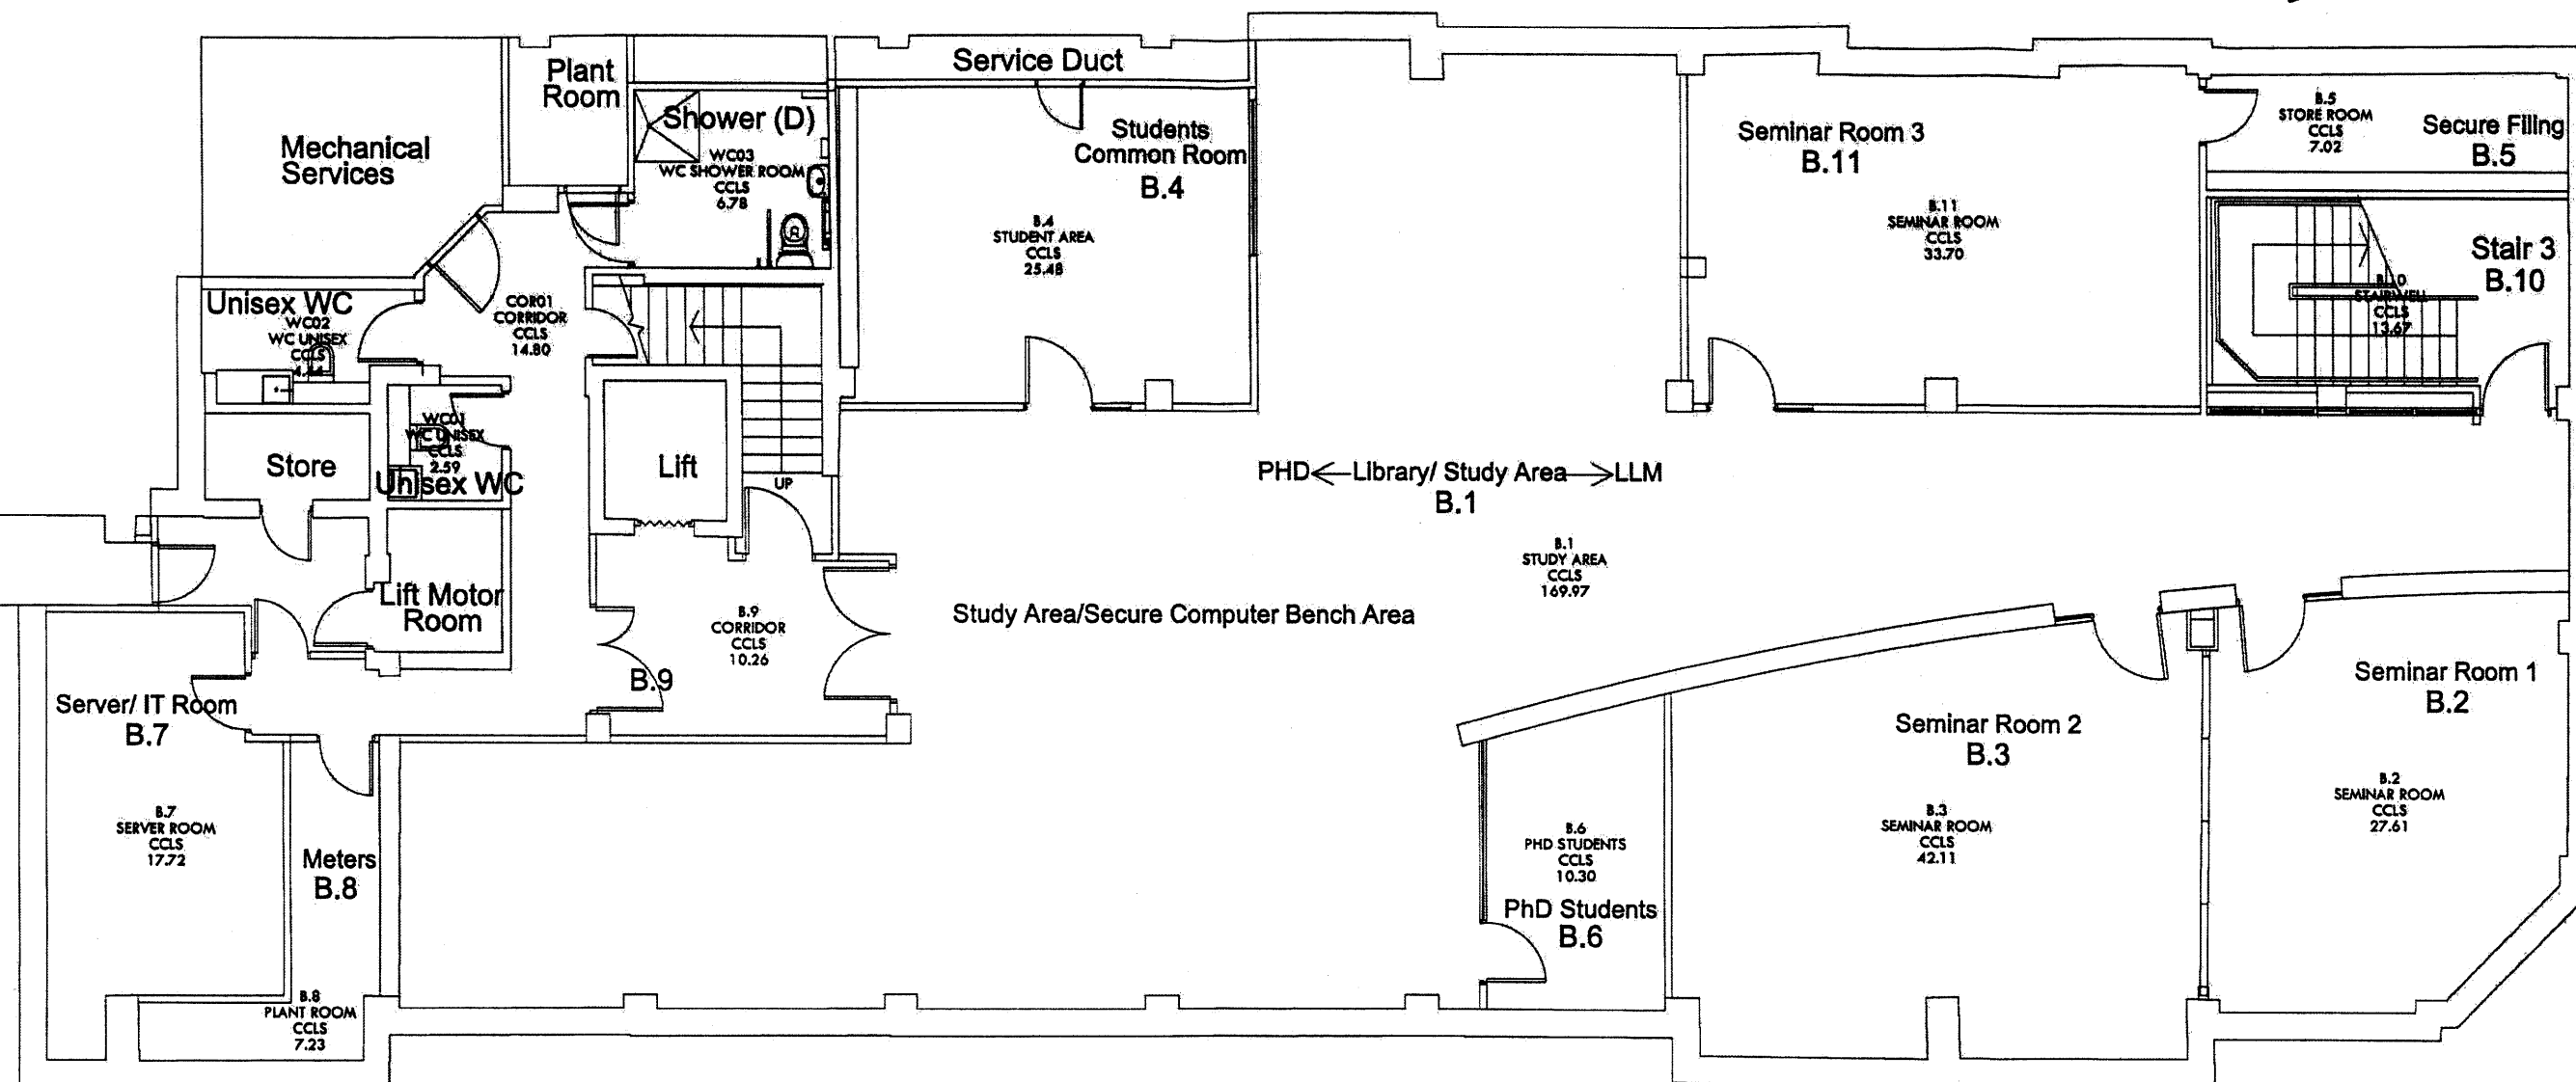

PROPOSED

~~EXISTING~~ BASEMENT PLAN

1:100

All dimensions to be checked on site before construction.
Any discrepancies to be reported to the Projects Office.
DO NOT scale off this drawing.

All drawings to be read in conjunction with specification.

PLANNING

Rev.	Description	Date



Building	LINCOLNS INN FIELDS		Scale	1:100@A3	Date		May 2011	
Scheme	ALTERATION & REFURBISHMENT		Drawn by: EN	Checked by: HF	Approved by:	Job No.	Rev.	
Title	PROPOSED EXISTING BASEMENT PLAN		Drawing No.		LIF/BF/01B			

Queen Mary
University of London
Projects Office (Estates)
Mile End Road London E1 4NS
Tel: 020 7882 8900 Fax: 020 7882 7027