


RECEIVED
25 NOV 2011

REVISIONS 25 11 2011				
ZONE	REV	DESCRIPTION	DATE	APPROVED

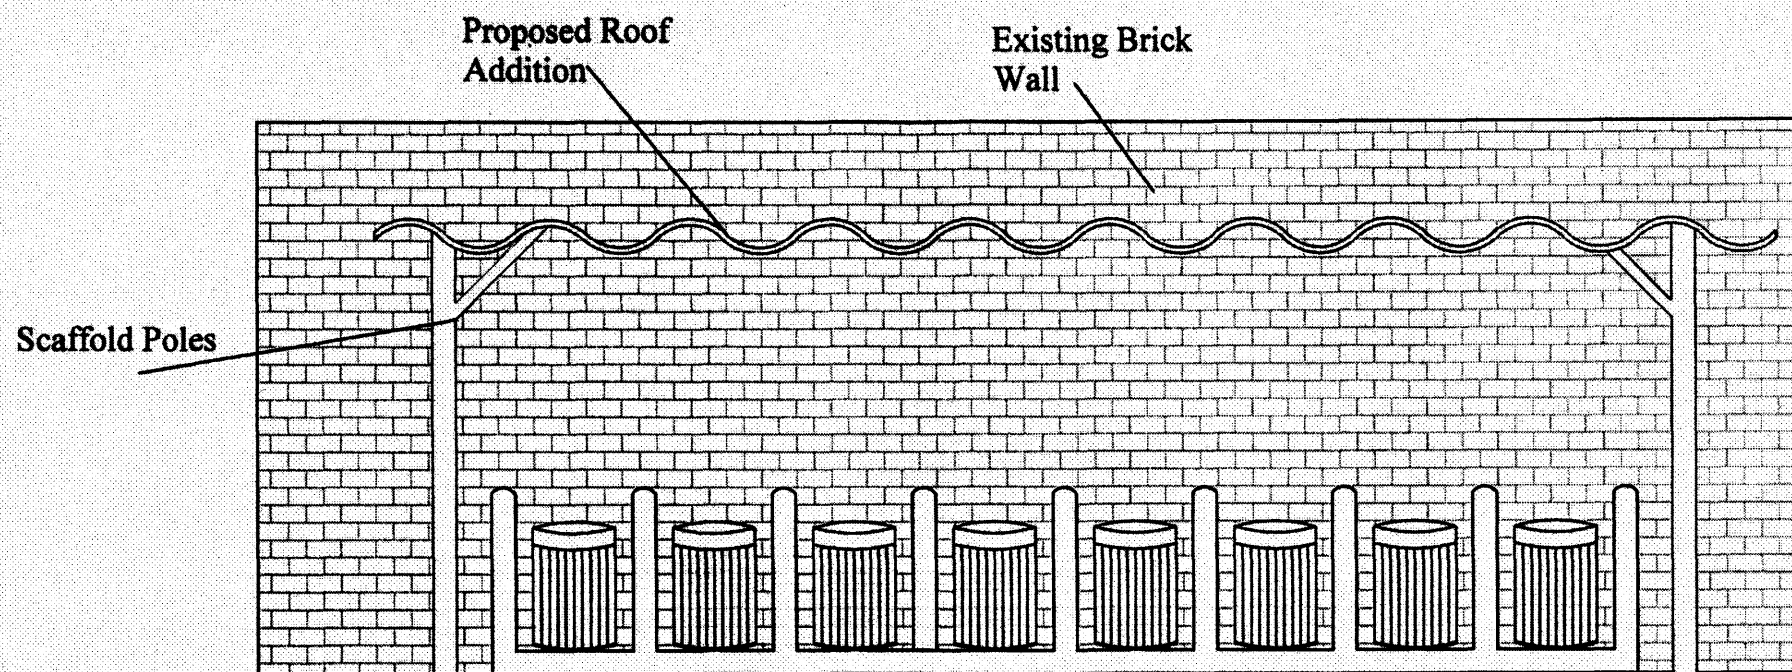

Palmer House Proposed
Bin Store with Corrugated
Plastic Roof Addition

Ringley Chartered Surveyors
349 Royal College Street London NW1 9QS

SIZE	FSCM NO.	DWG NO.	REV
A4		2	
SCALE 1:1500	SHEET		