


LOWER GROUND FLOOR
EXISTING LAYOUT



GROUND FLOOR
EXISTING LAYOUT

Notes

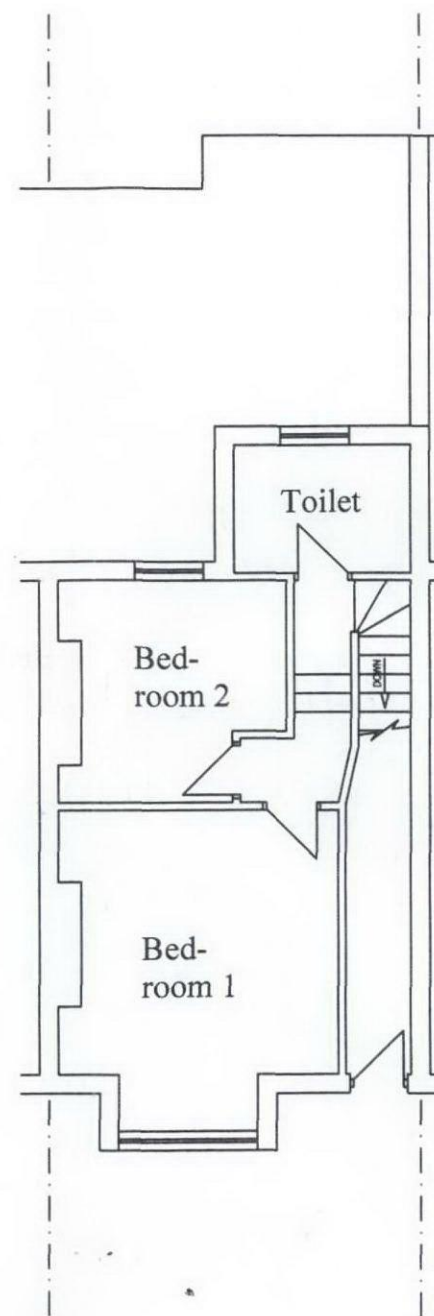

Rev	Date	Details	By
00	07/07/11	Revision 00	CE

Project: Rear Terrace

Subject: Existing Layout

Client: 56a Grafton Terrace,
London, NW5 4HY

Drawing N°: ELA/1 Rev: 00

A3 Scale: 1:100 Drawn By: CE Job No: 0224 Date: 07/07/11

ELA design
www.ela-design.co.uk
ELA Design
Old Manor House
72 High Road
Wormley
Broxbourne, Herts
EN10 6DU
Tel: 07979510821

RECEIVED
25 NOV 2011