


© This drawing is the exclusive copyright of Project Partners (Design & Build) Limited and may not be copied or handed to any third party without prior consent. All dimensions must be checked on site and not scaled from this drawing. All drawings and proposals are subject to statutory approvals.

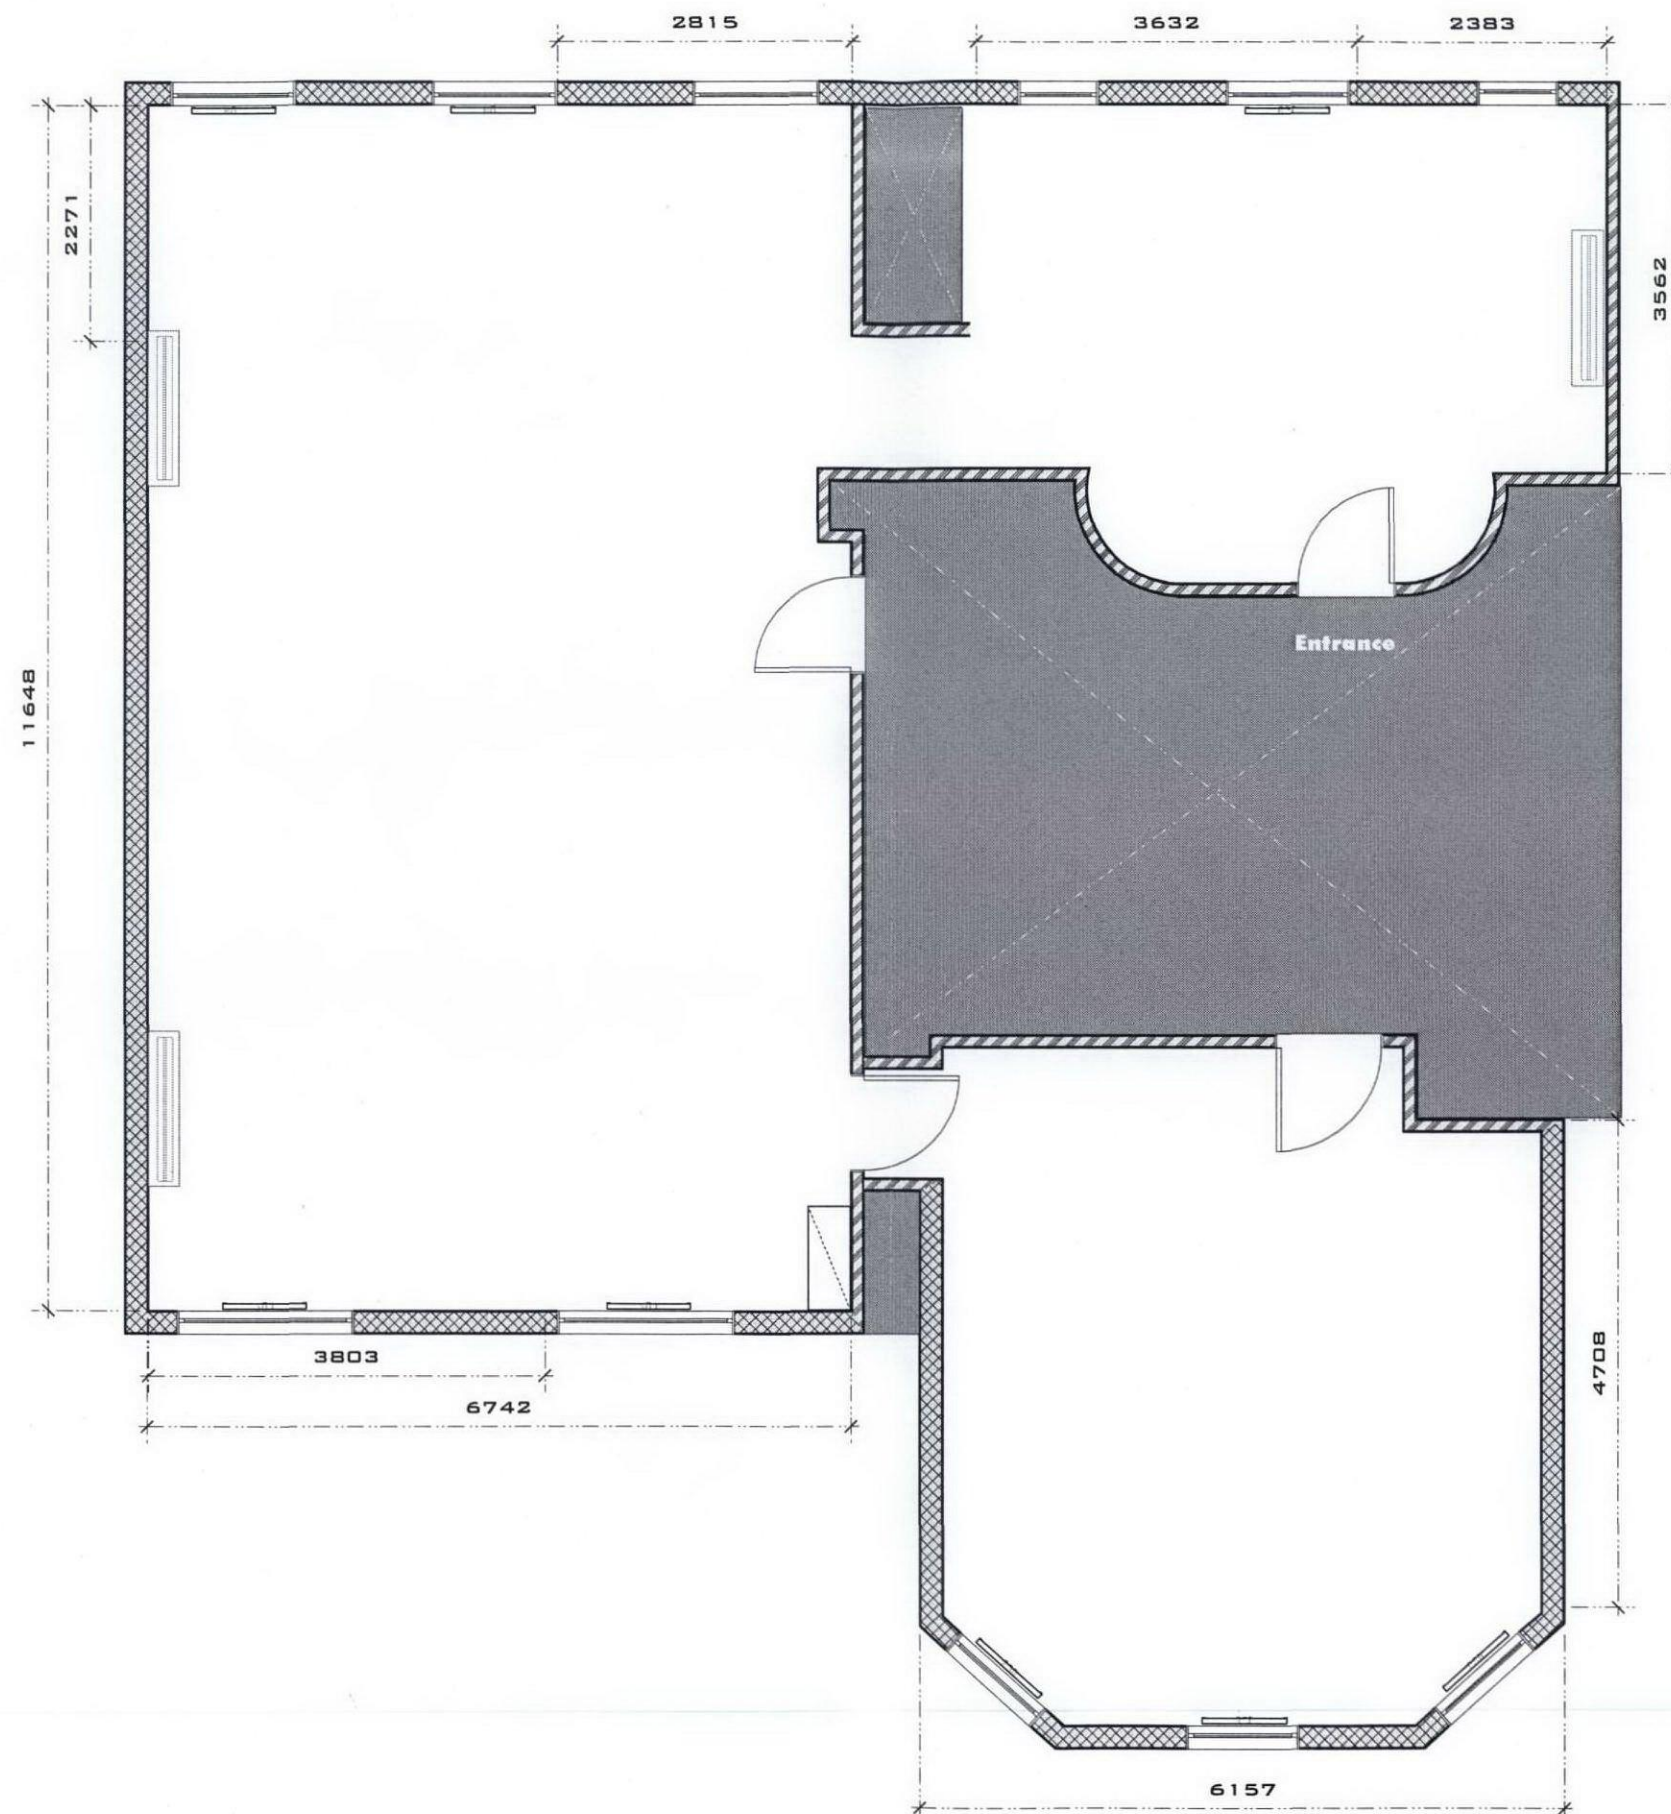

Office Plan
Scale - 1:50 @ A2

Client:

Site Address:

Drawing Title:

Date:

Scale:

Drawing No:



PROJECT PARTNERS

Design & Build Limited

Workplace Interior Experts



Excellence Through Teamwork

Project Partners (Design and Build) Limited
Applegarth House
Biddenden Road
Tenterden
Kent
TN30 6TA

Tel: 0844 8000 244
Design@Project-Partners.Co.UK