


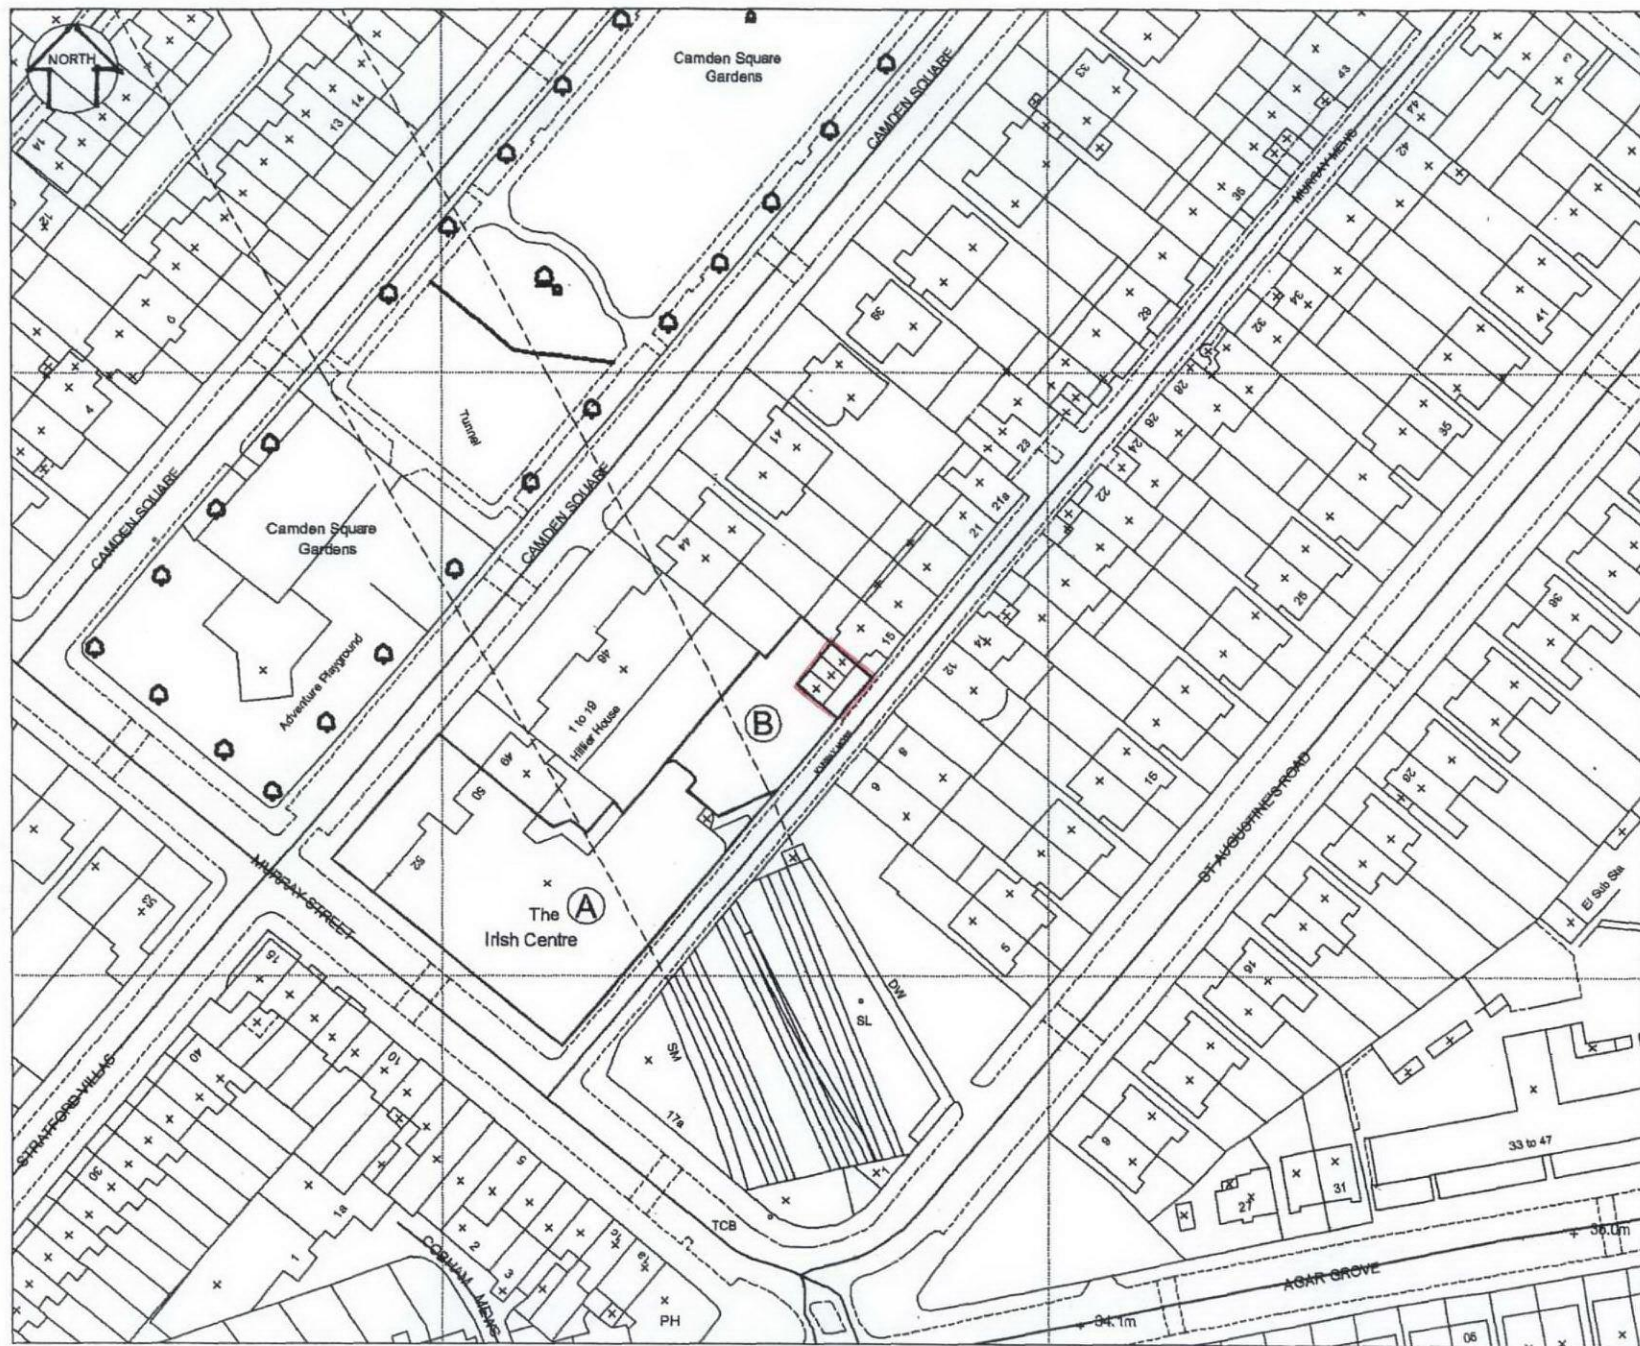

SITE PLAN - 1:1250 (SITE OUTLINED IN RED)