
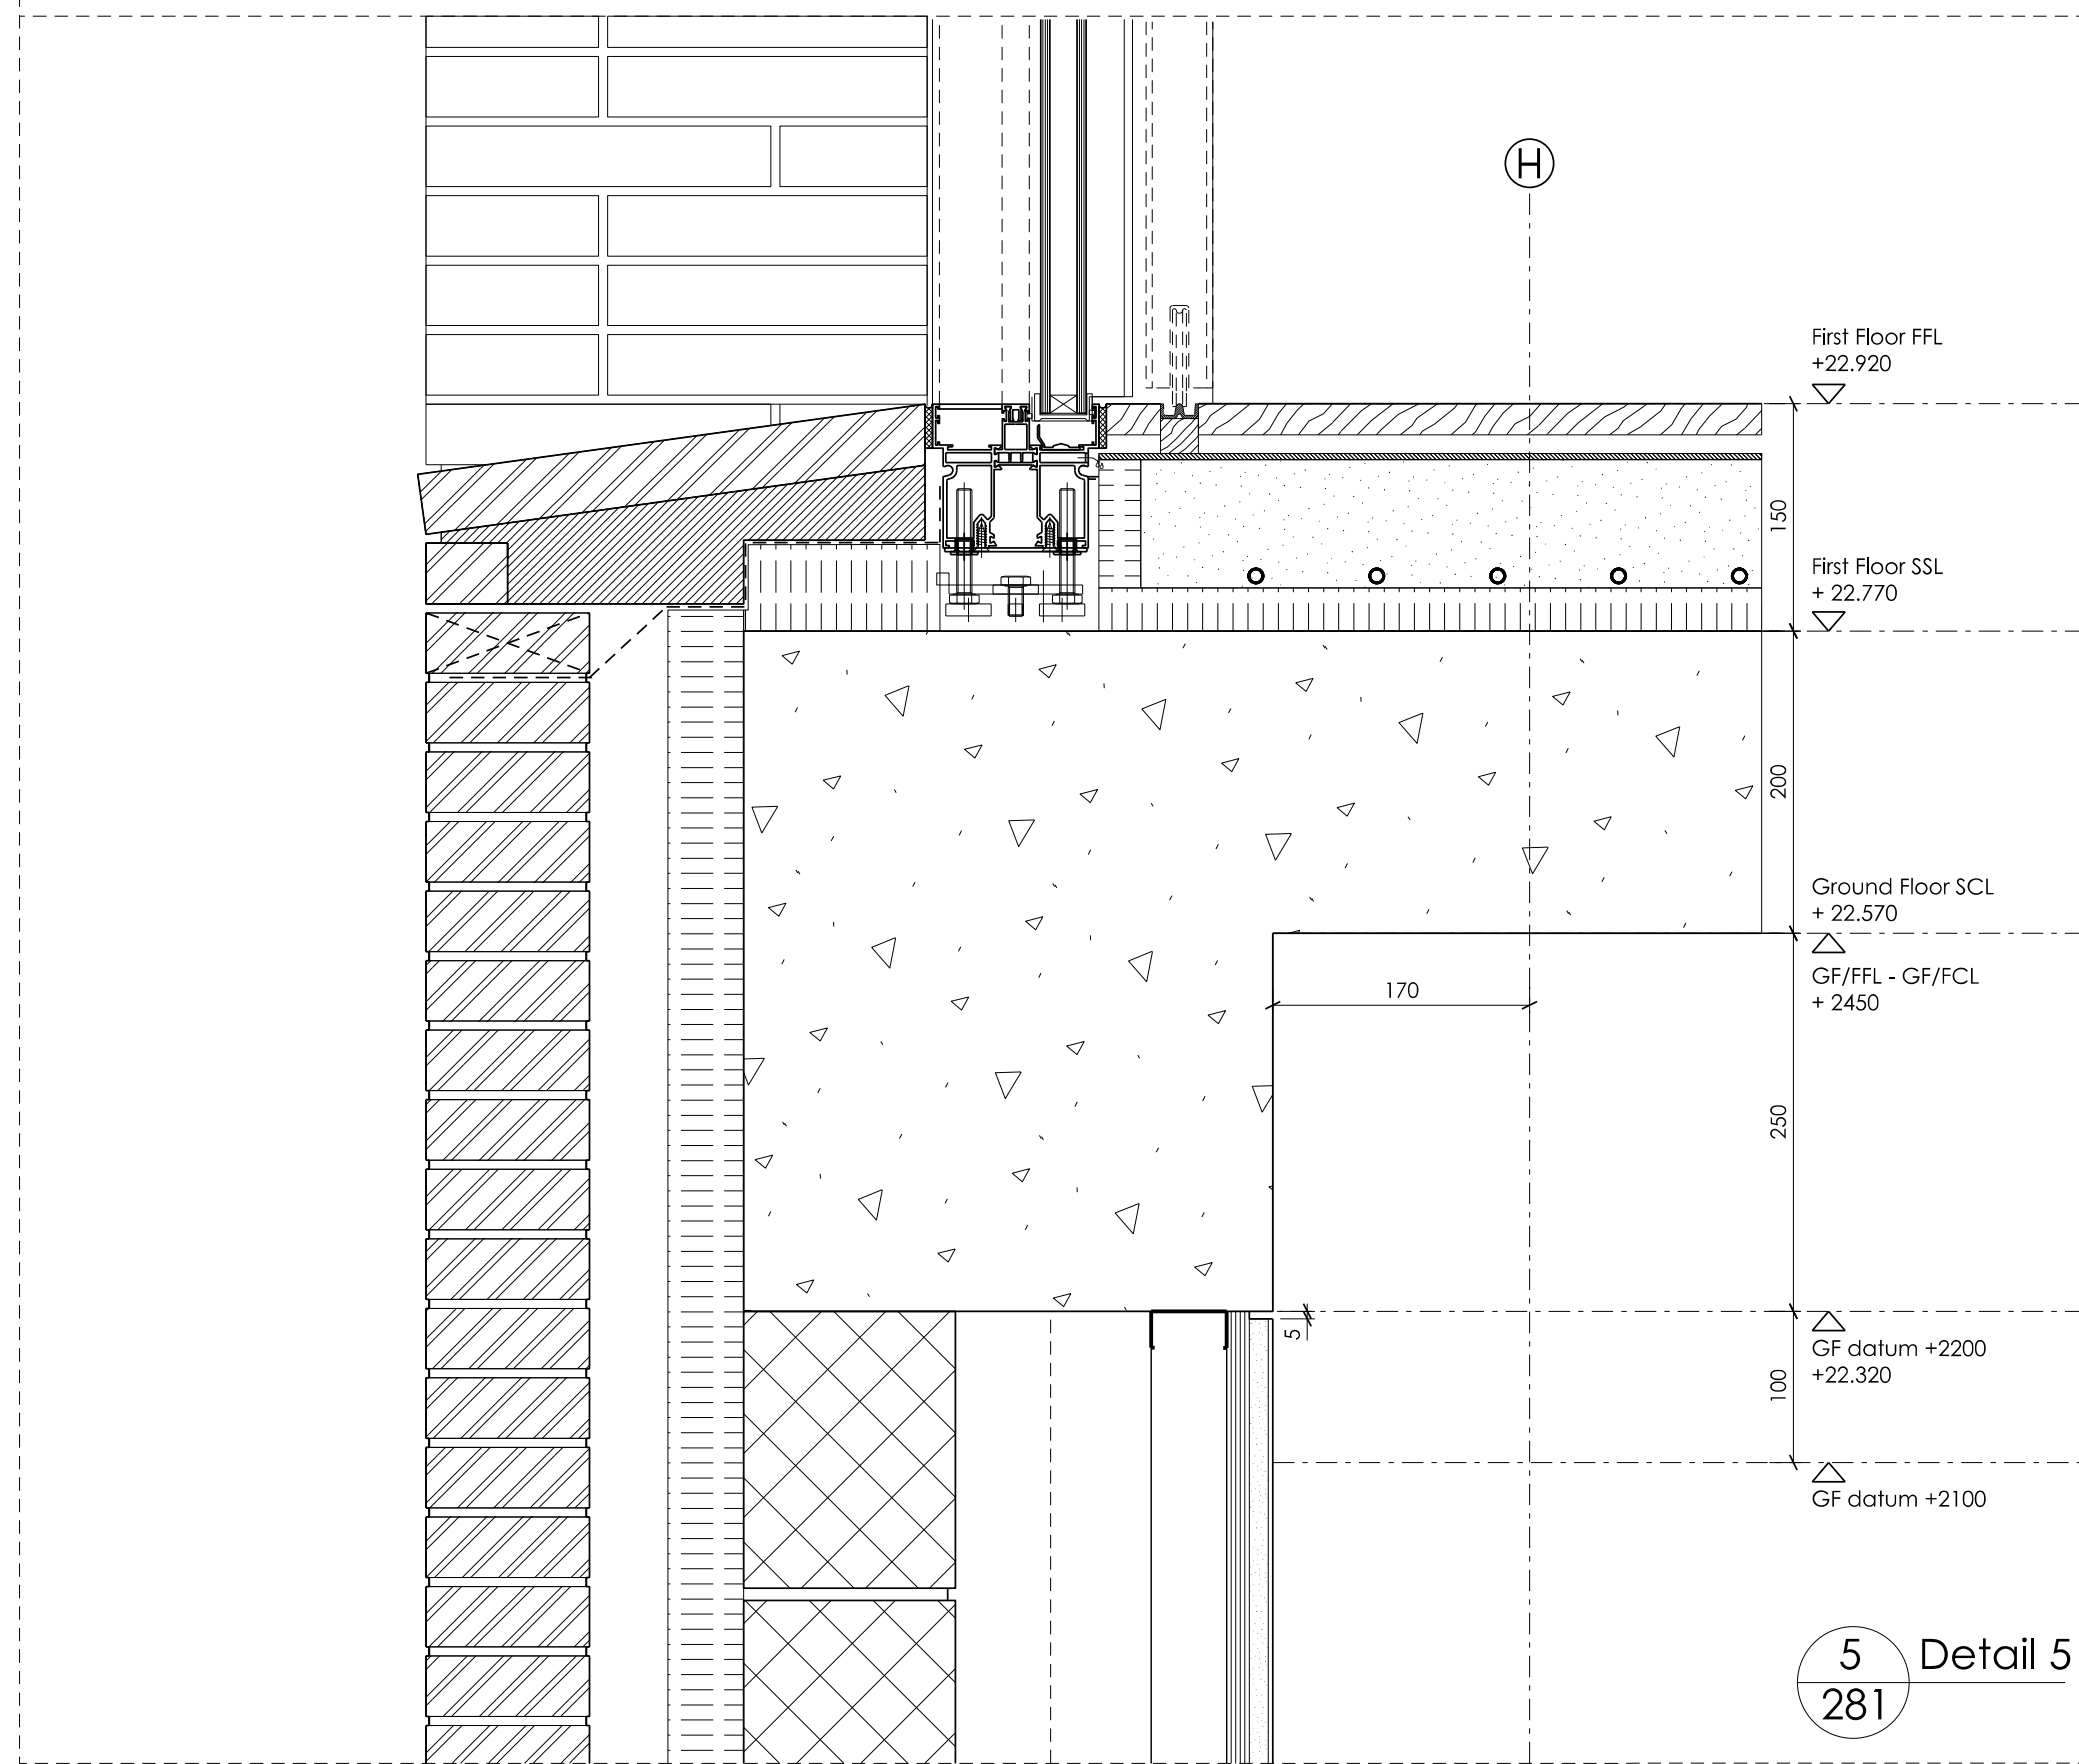
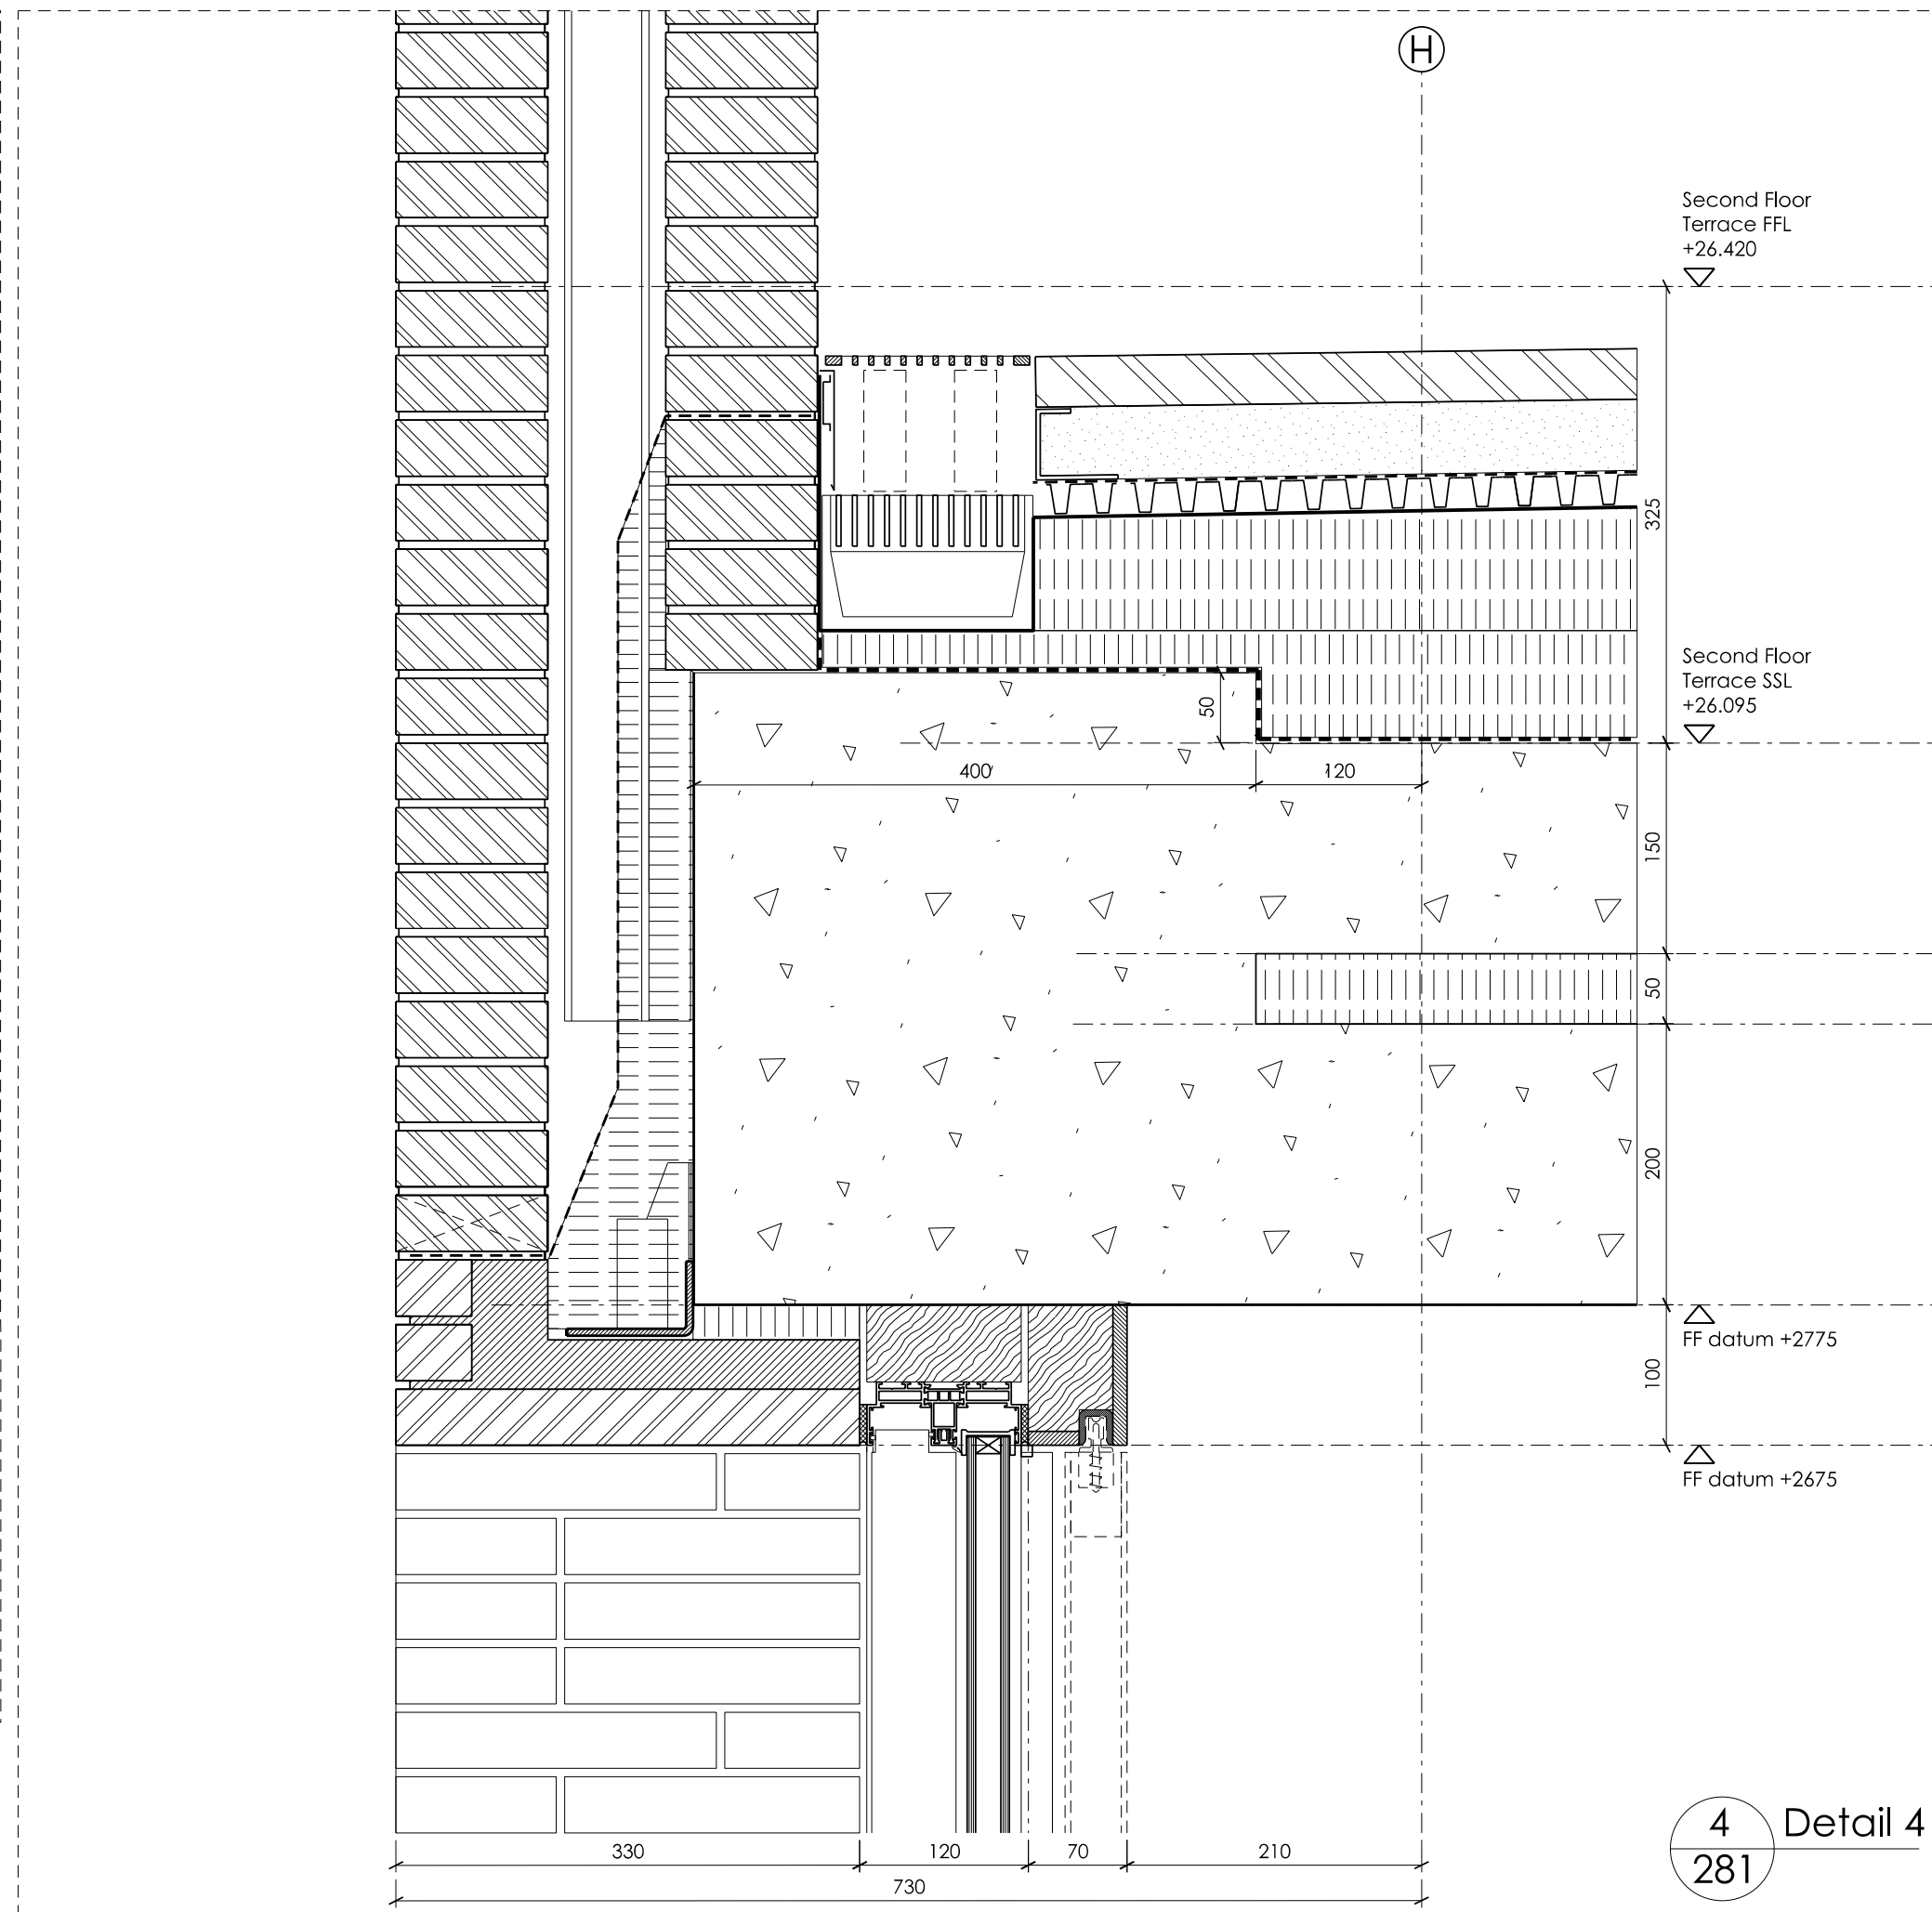


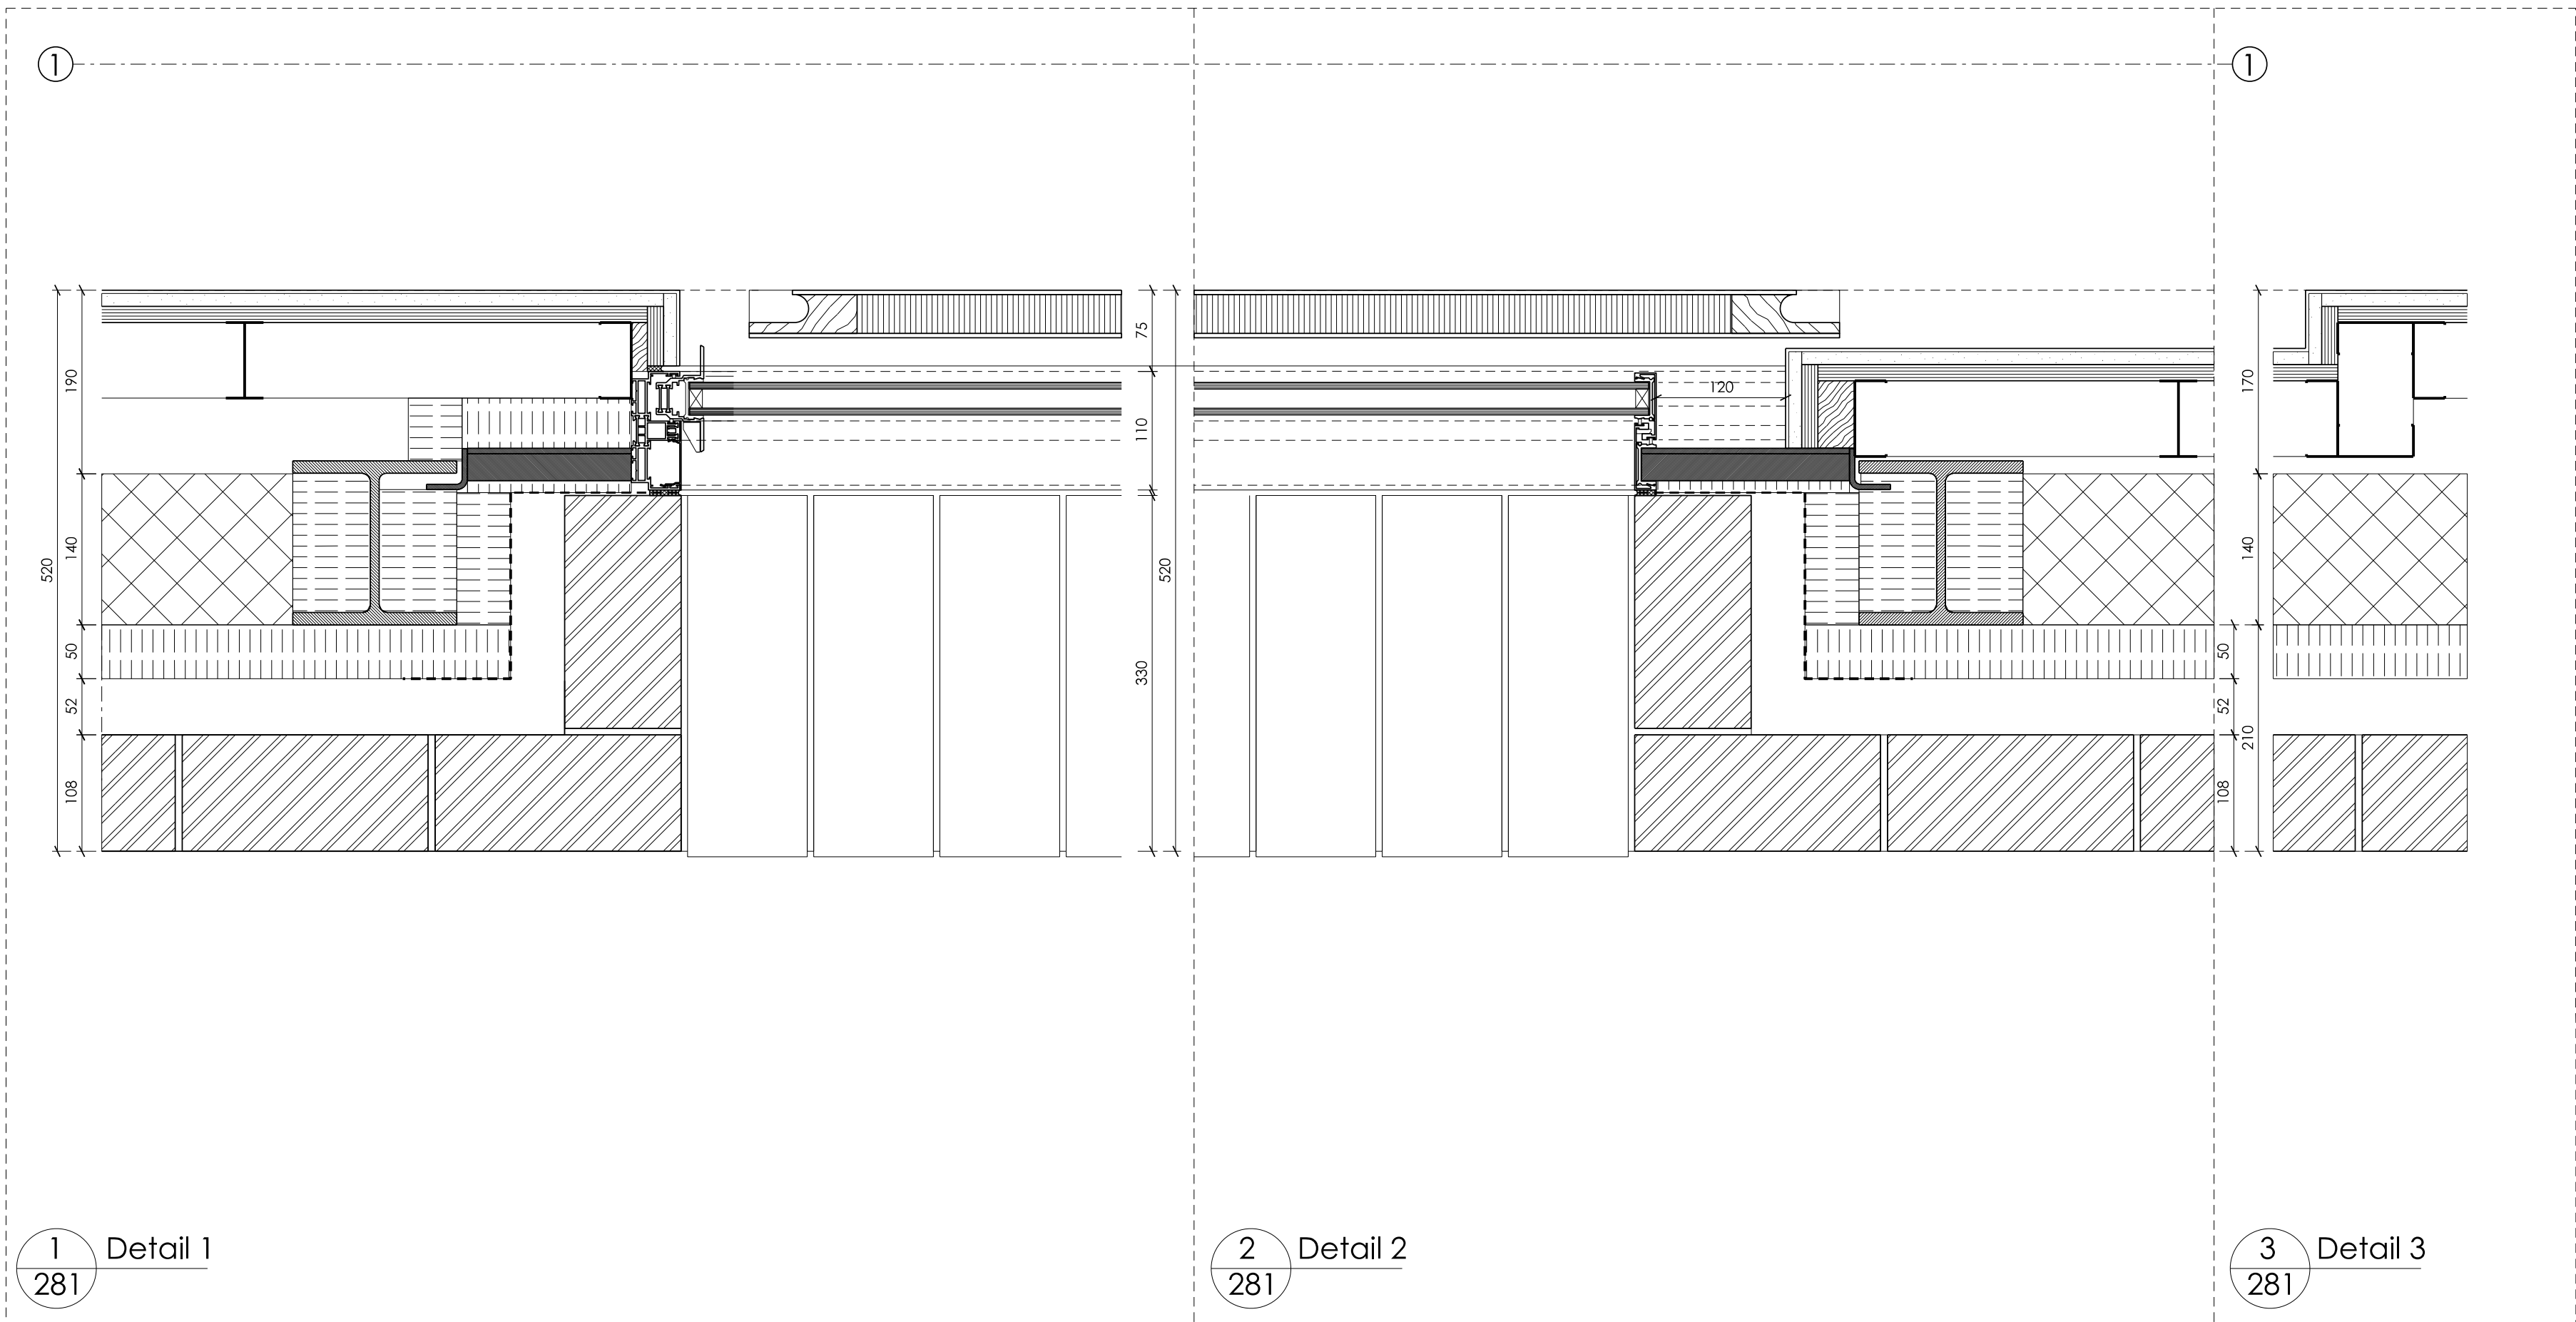

FOR INFORMATION

Jamie Fobert Architects Ltd.

5 Crescent Row

London

EC1Y 0SP

T: 020 7553 6560

F: 020 7533 6566

Unless indicated below, this drawing is for information only.
Do not scale. Use figured dimensions only. All dimensions to be checked on site.

Issue / Revision.	Date.	Rev.	Project.	DOUGHTY MEWS
Issued for Planning Discharge	18 / 11 / 11	-	Subject.	Window Details - W1.10
			Scale.	1:5 Date. 09 - 09 - 2011
			Original Size.	A1
			Drawing No.	214_181