
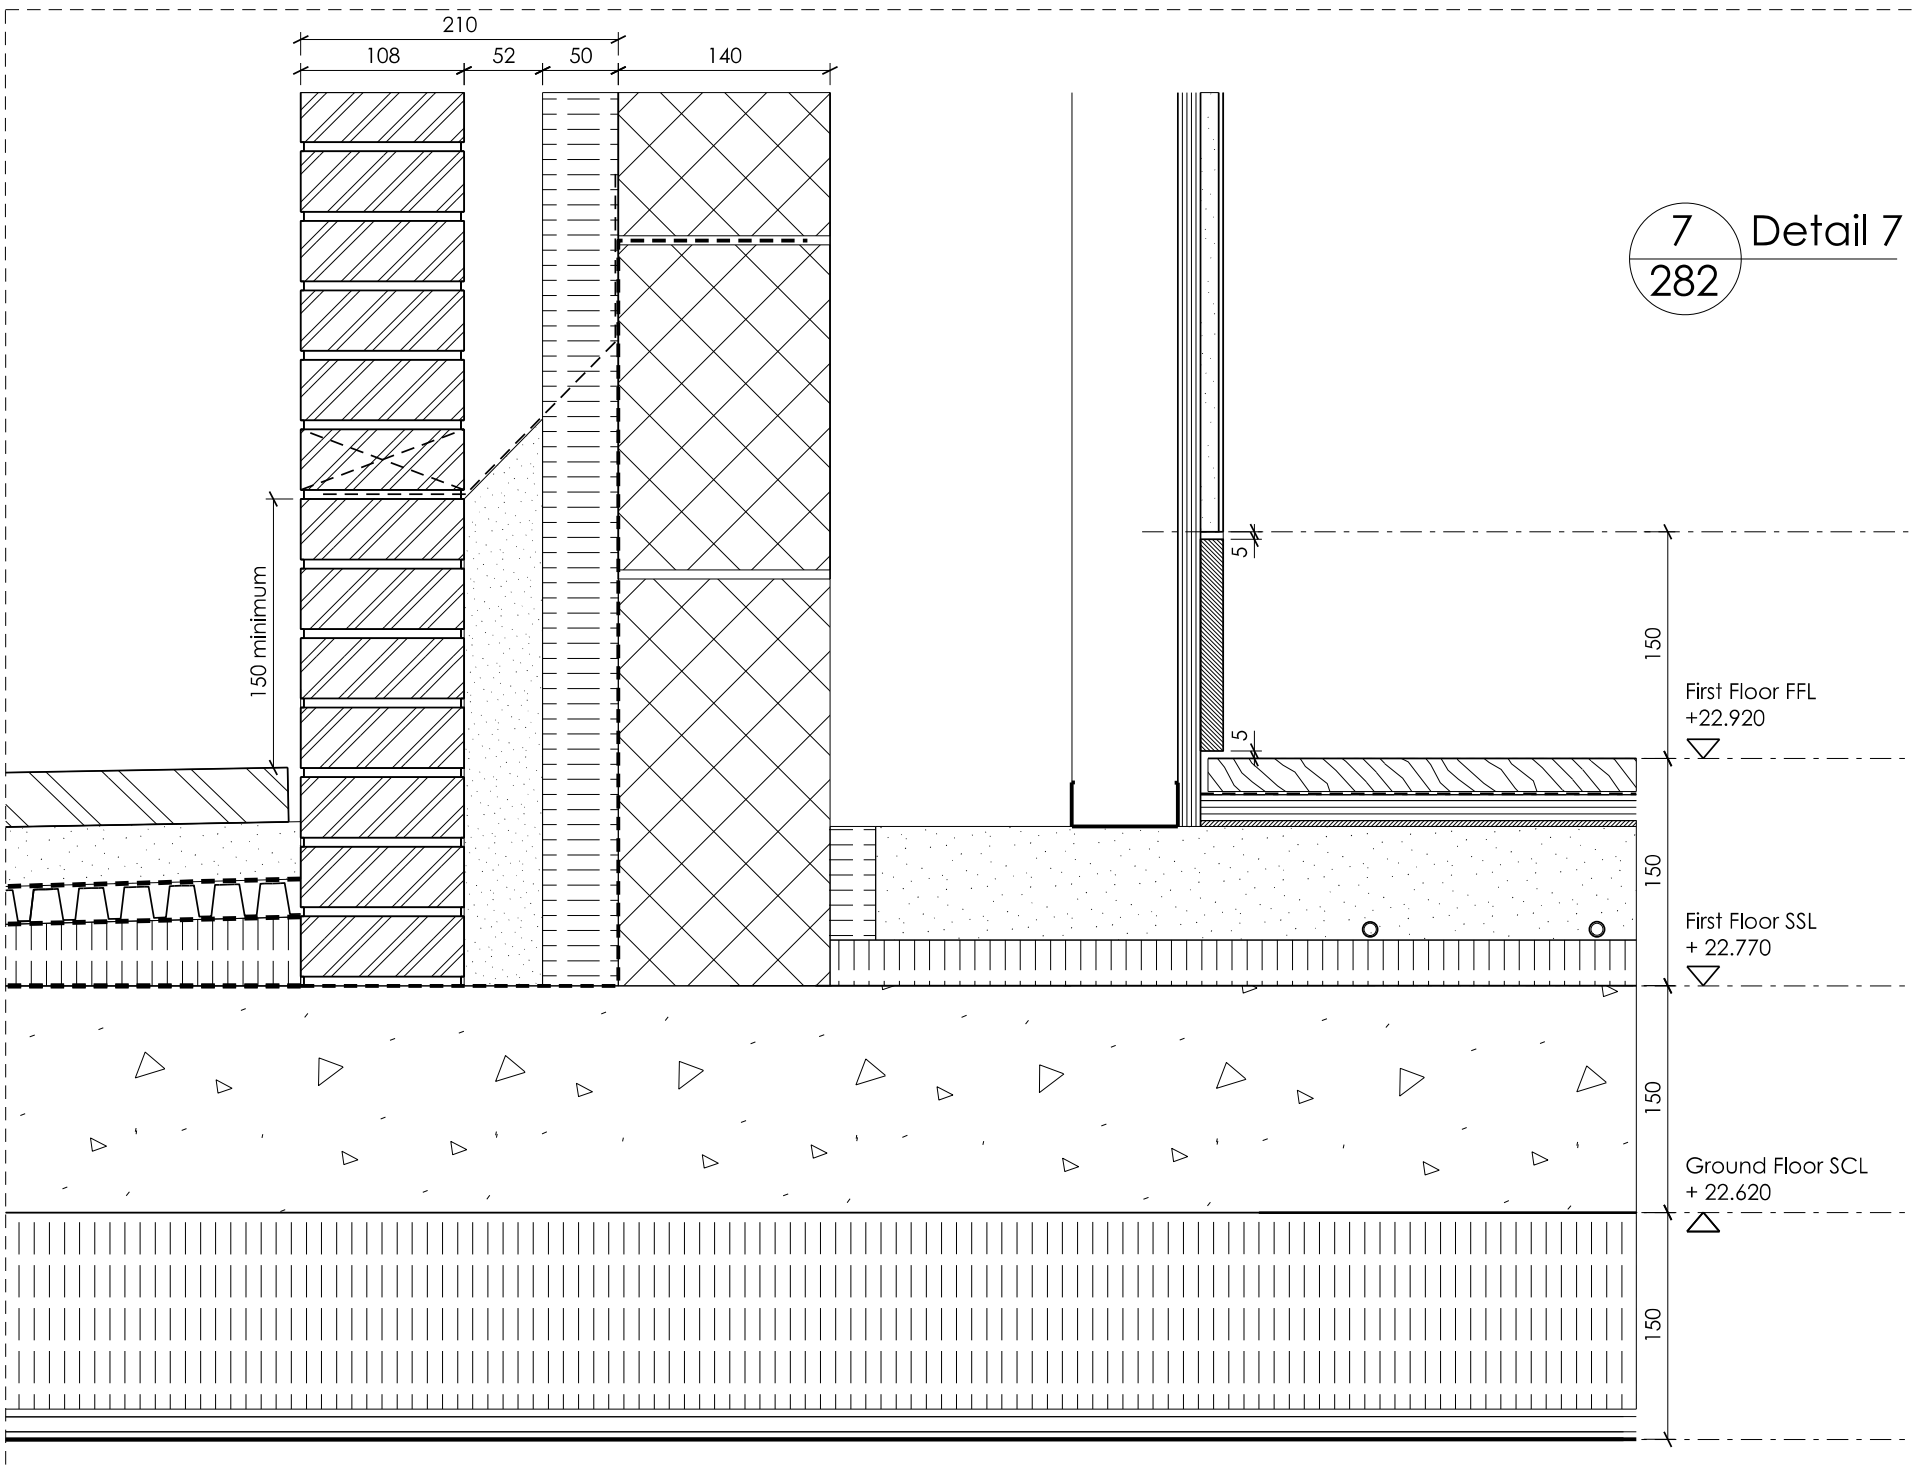
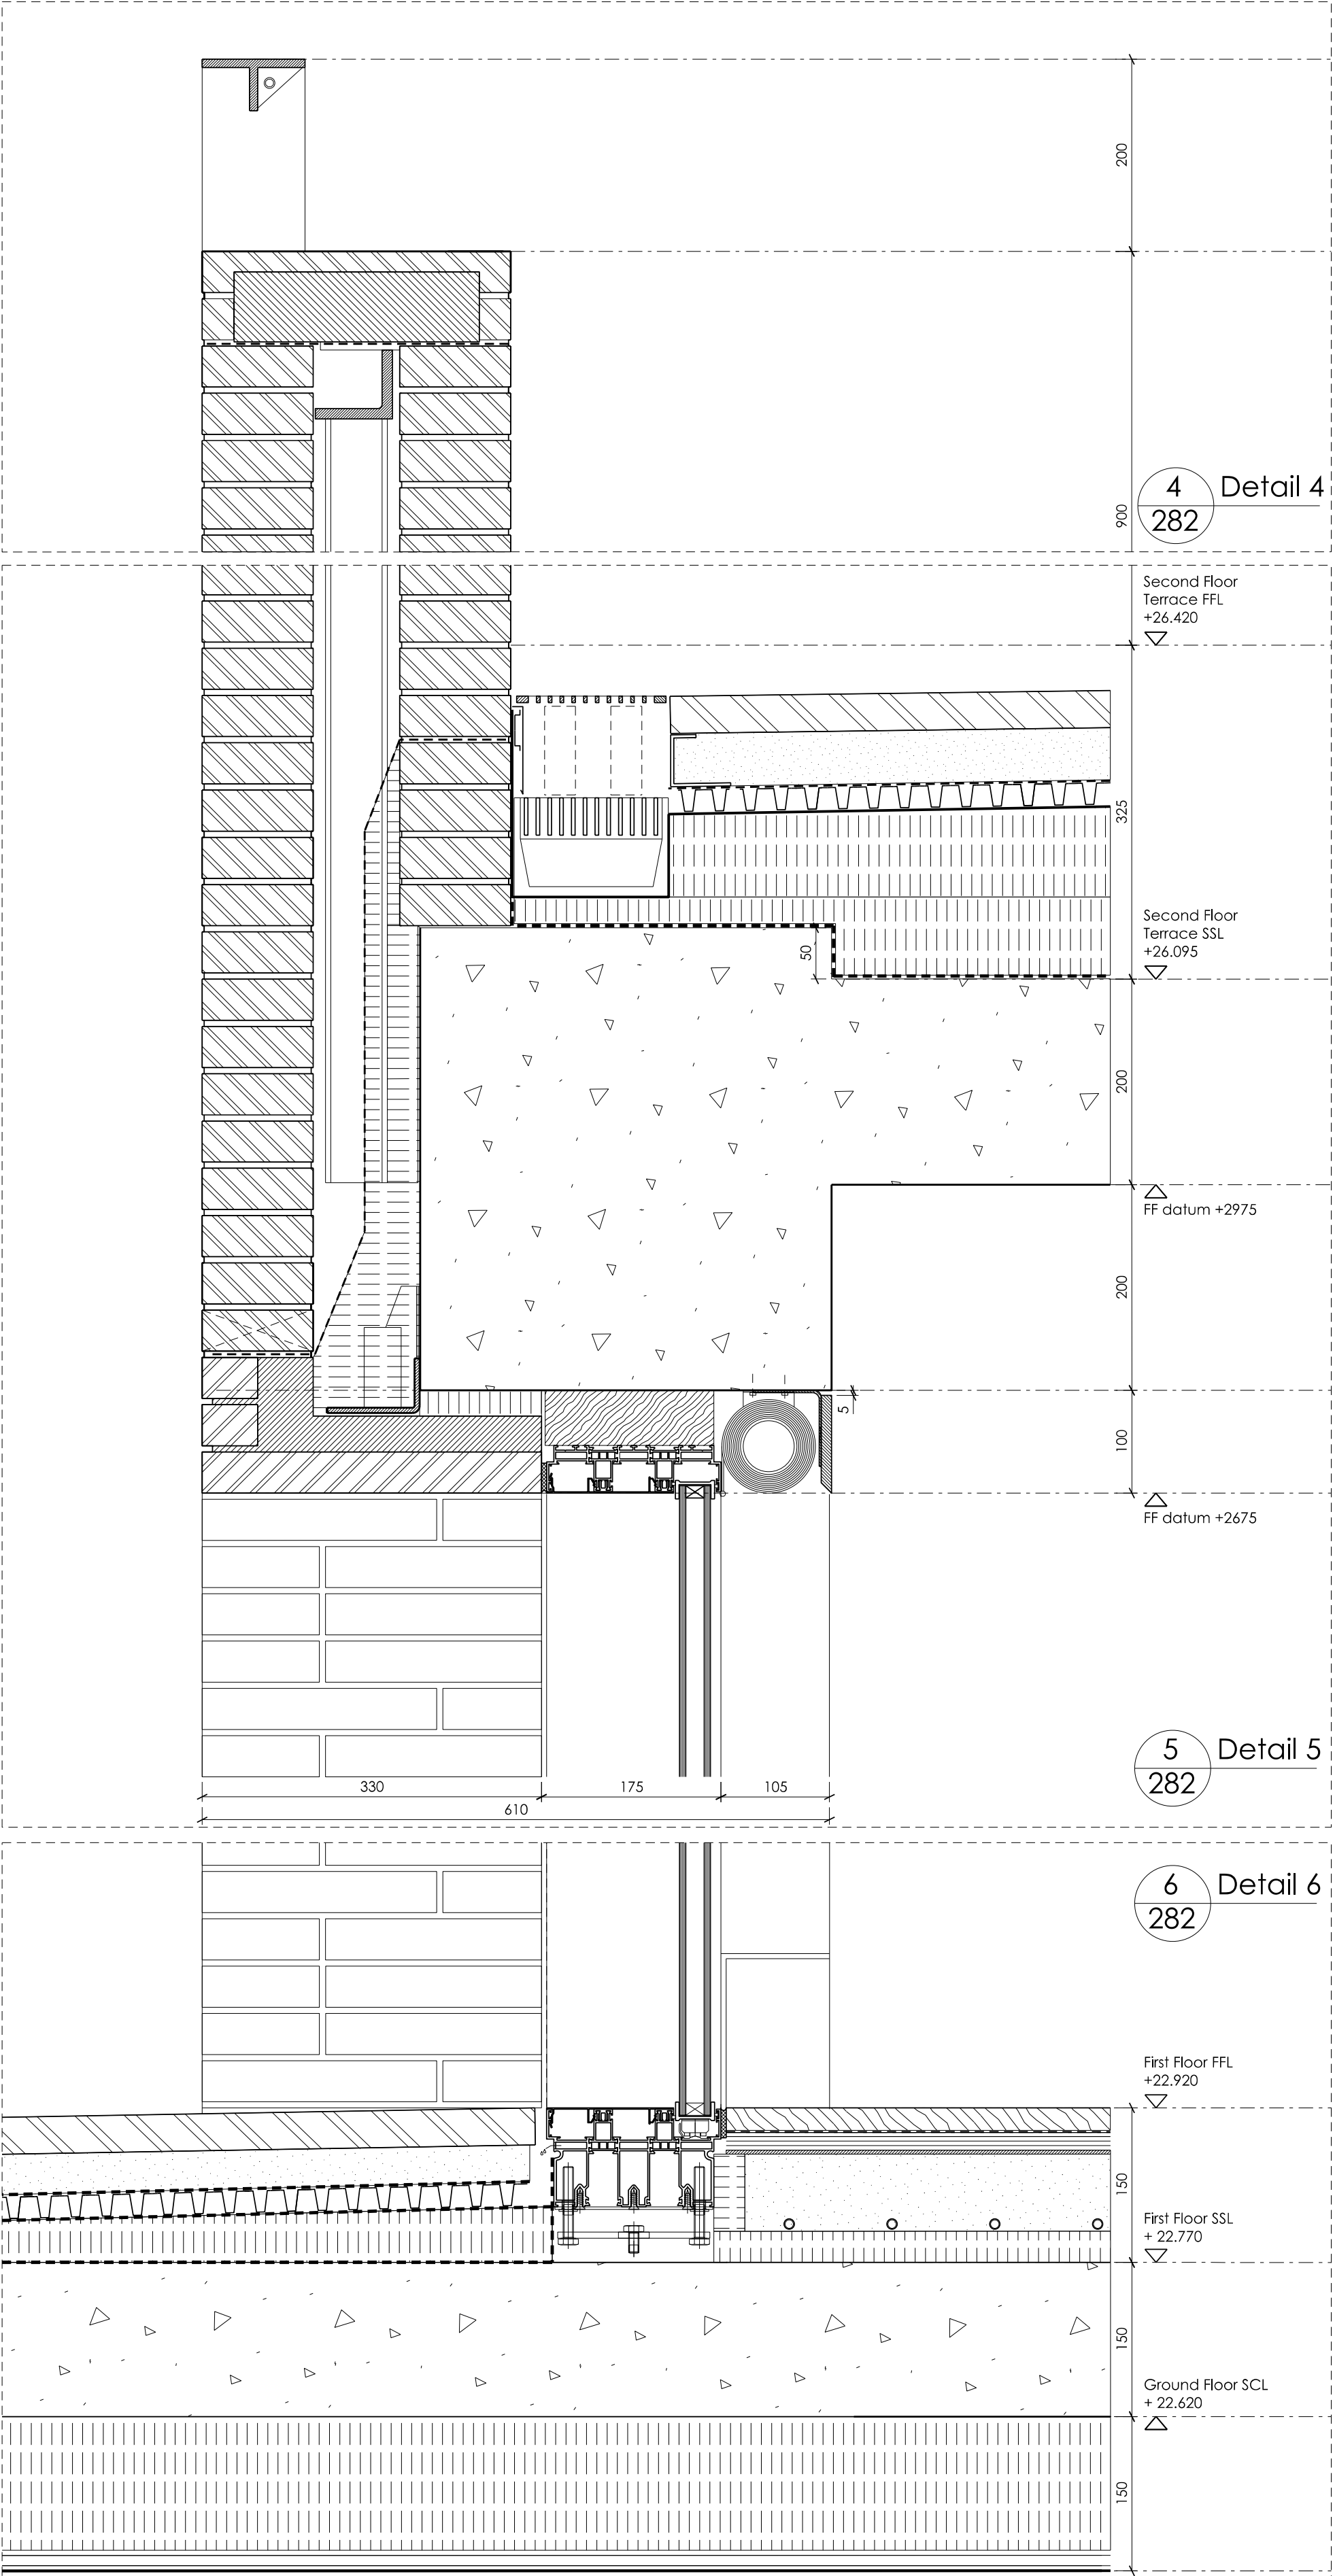


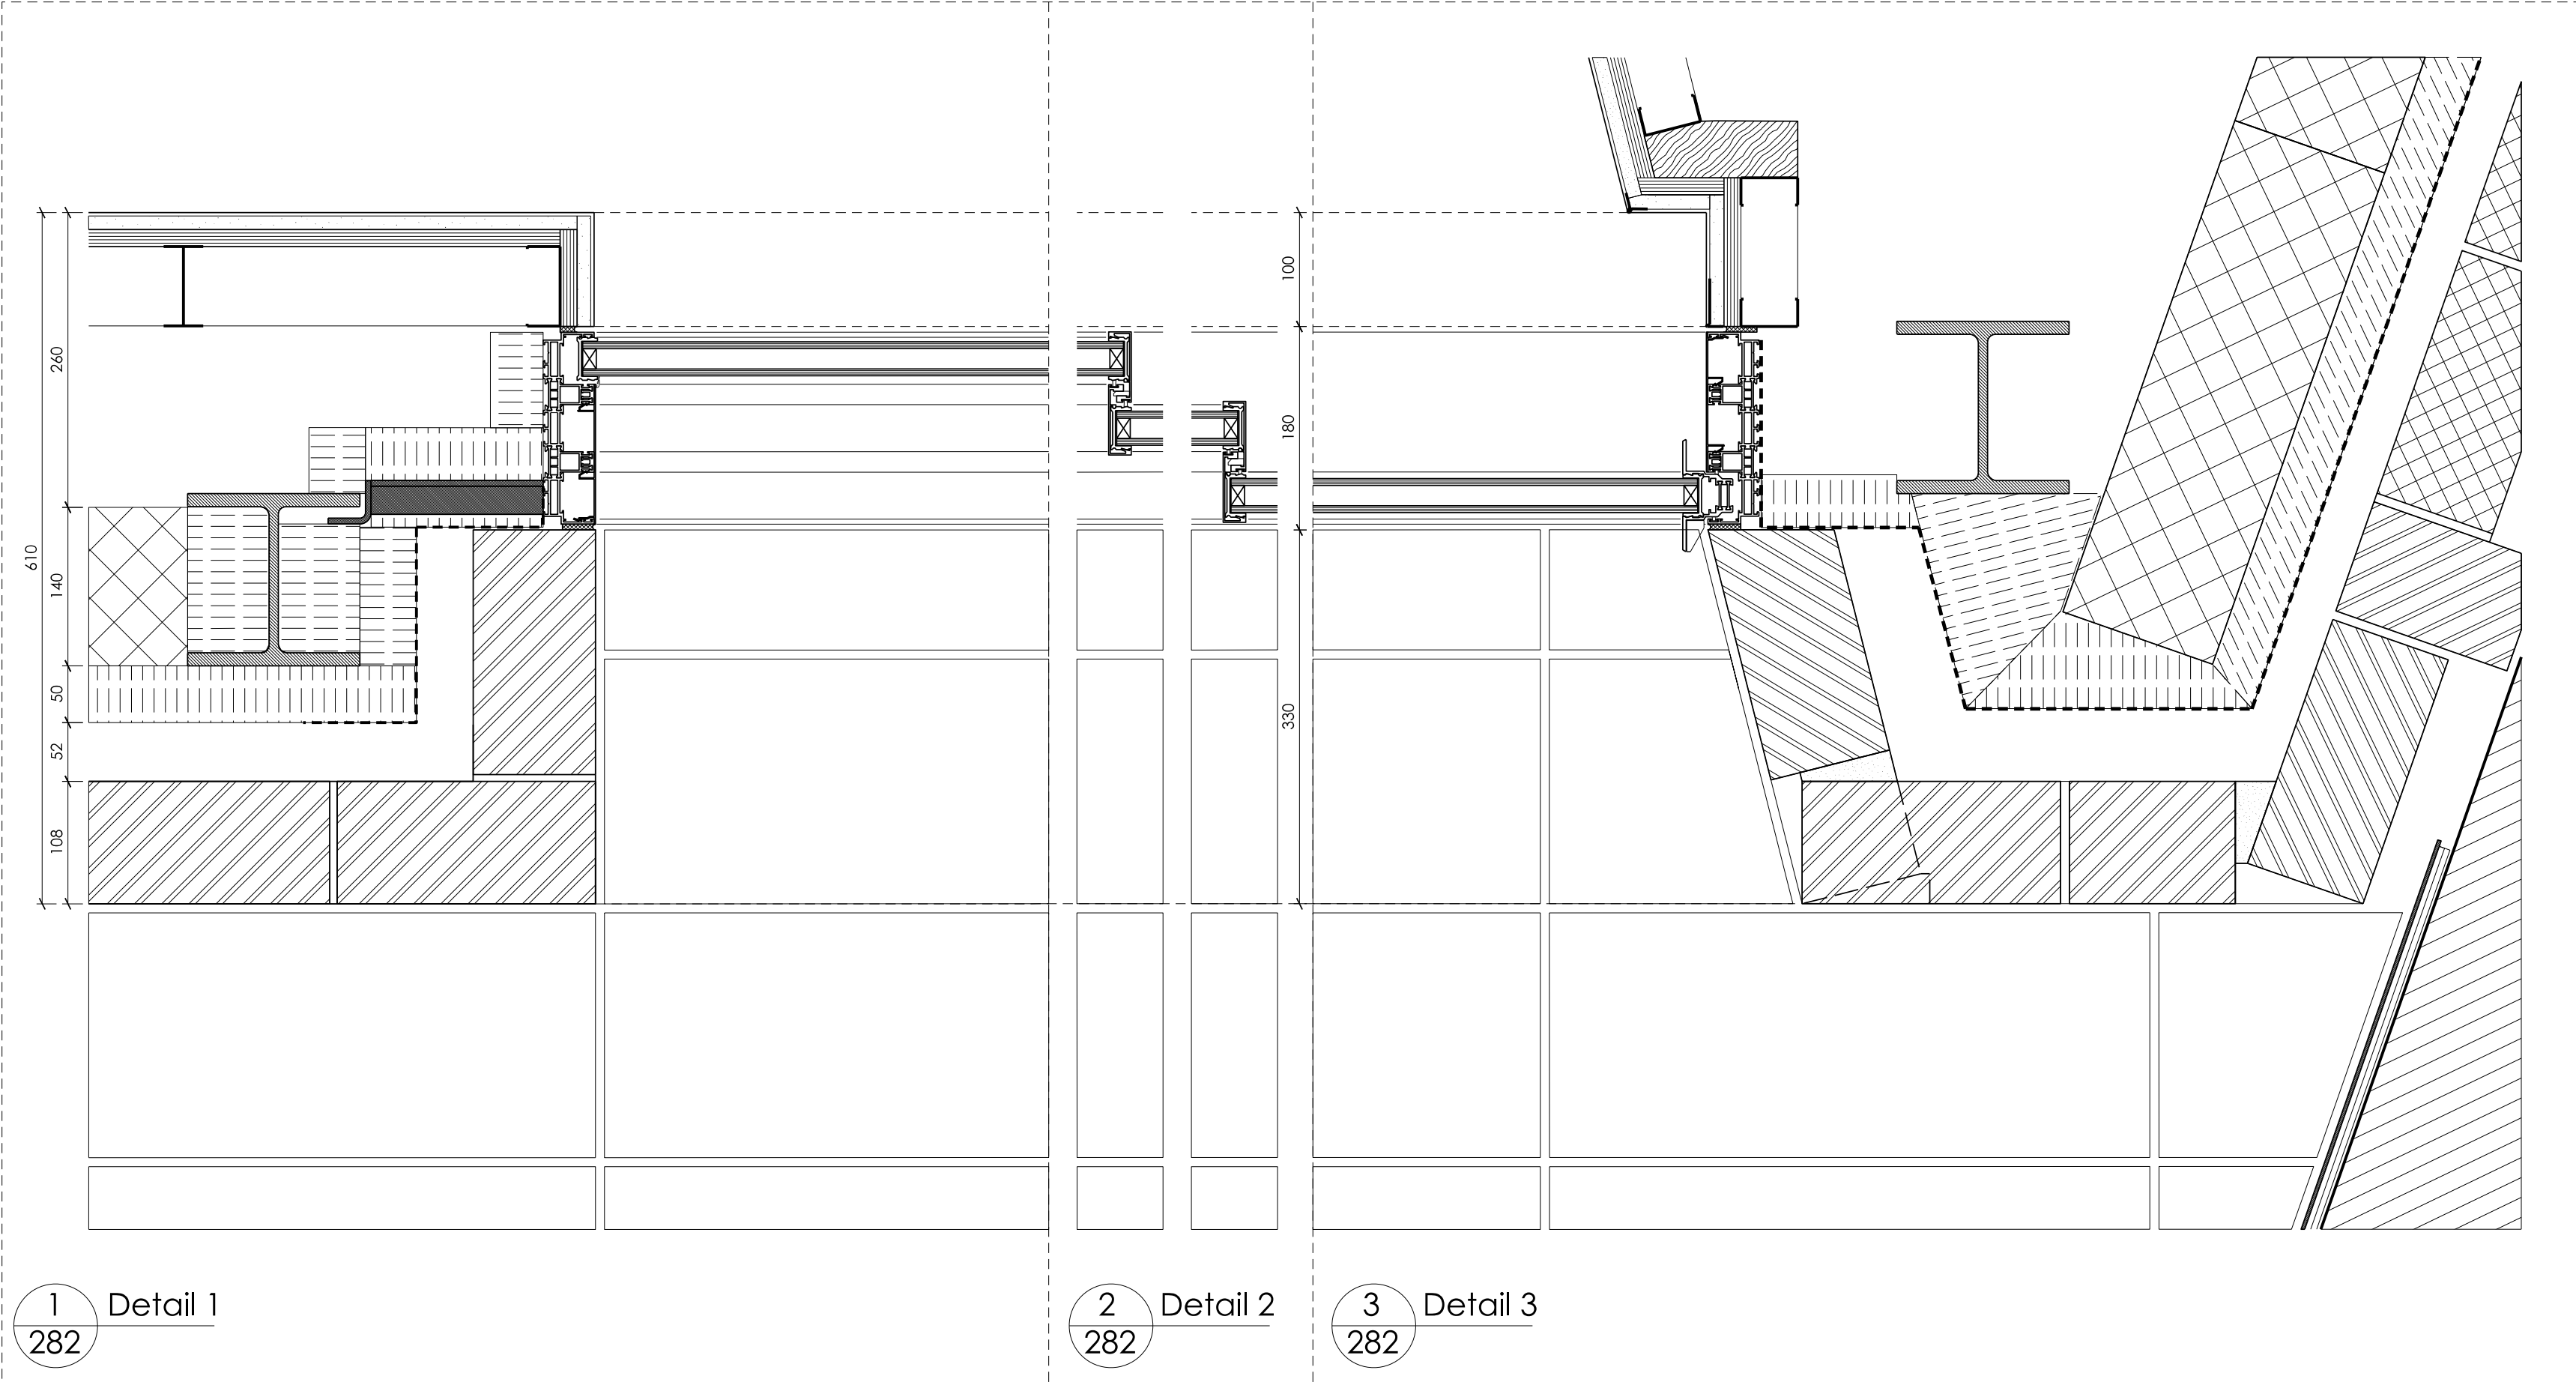

FOR INFORMATION

Jamie Fobert Architects Ltd. 5 Crescent Row London EC1Y 0SP T: 020 7553 6560 F: 020 7533 6566 Unless indicated below, this drawing is for information only. Do not scale. Use figured dimensions only. All dimensions to be checked on site.	Issue / Revision.	Date.	Rev.	Project.	DOUGHTY MEWS
	Issued for Planning Discharge	18 / 11 / 11	-	Subject.	Window Details - W1.11
				Scale.	1:5 Date. 09 - 09 - 2011
				Original Size.	A1
				Drawing No.	214_182