




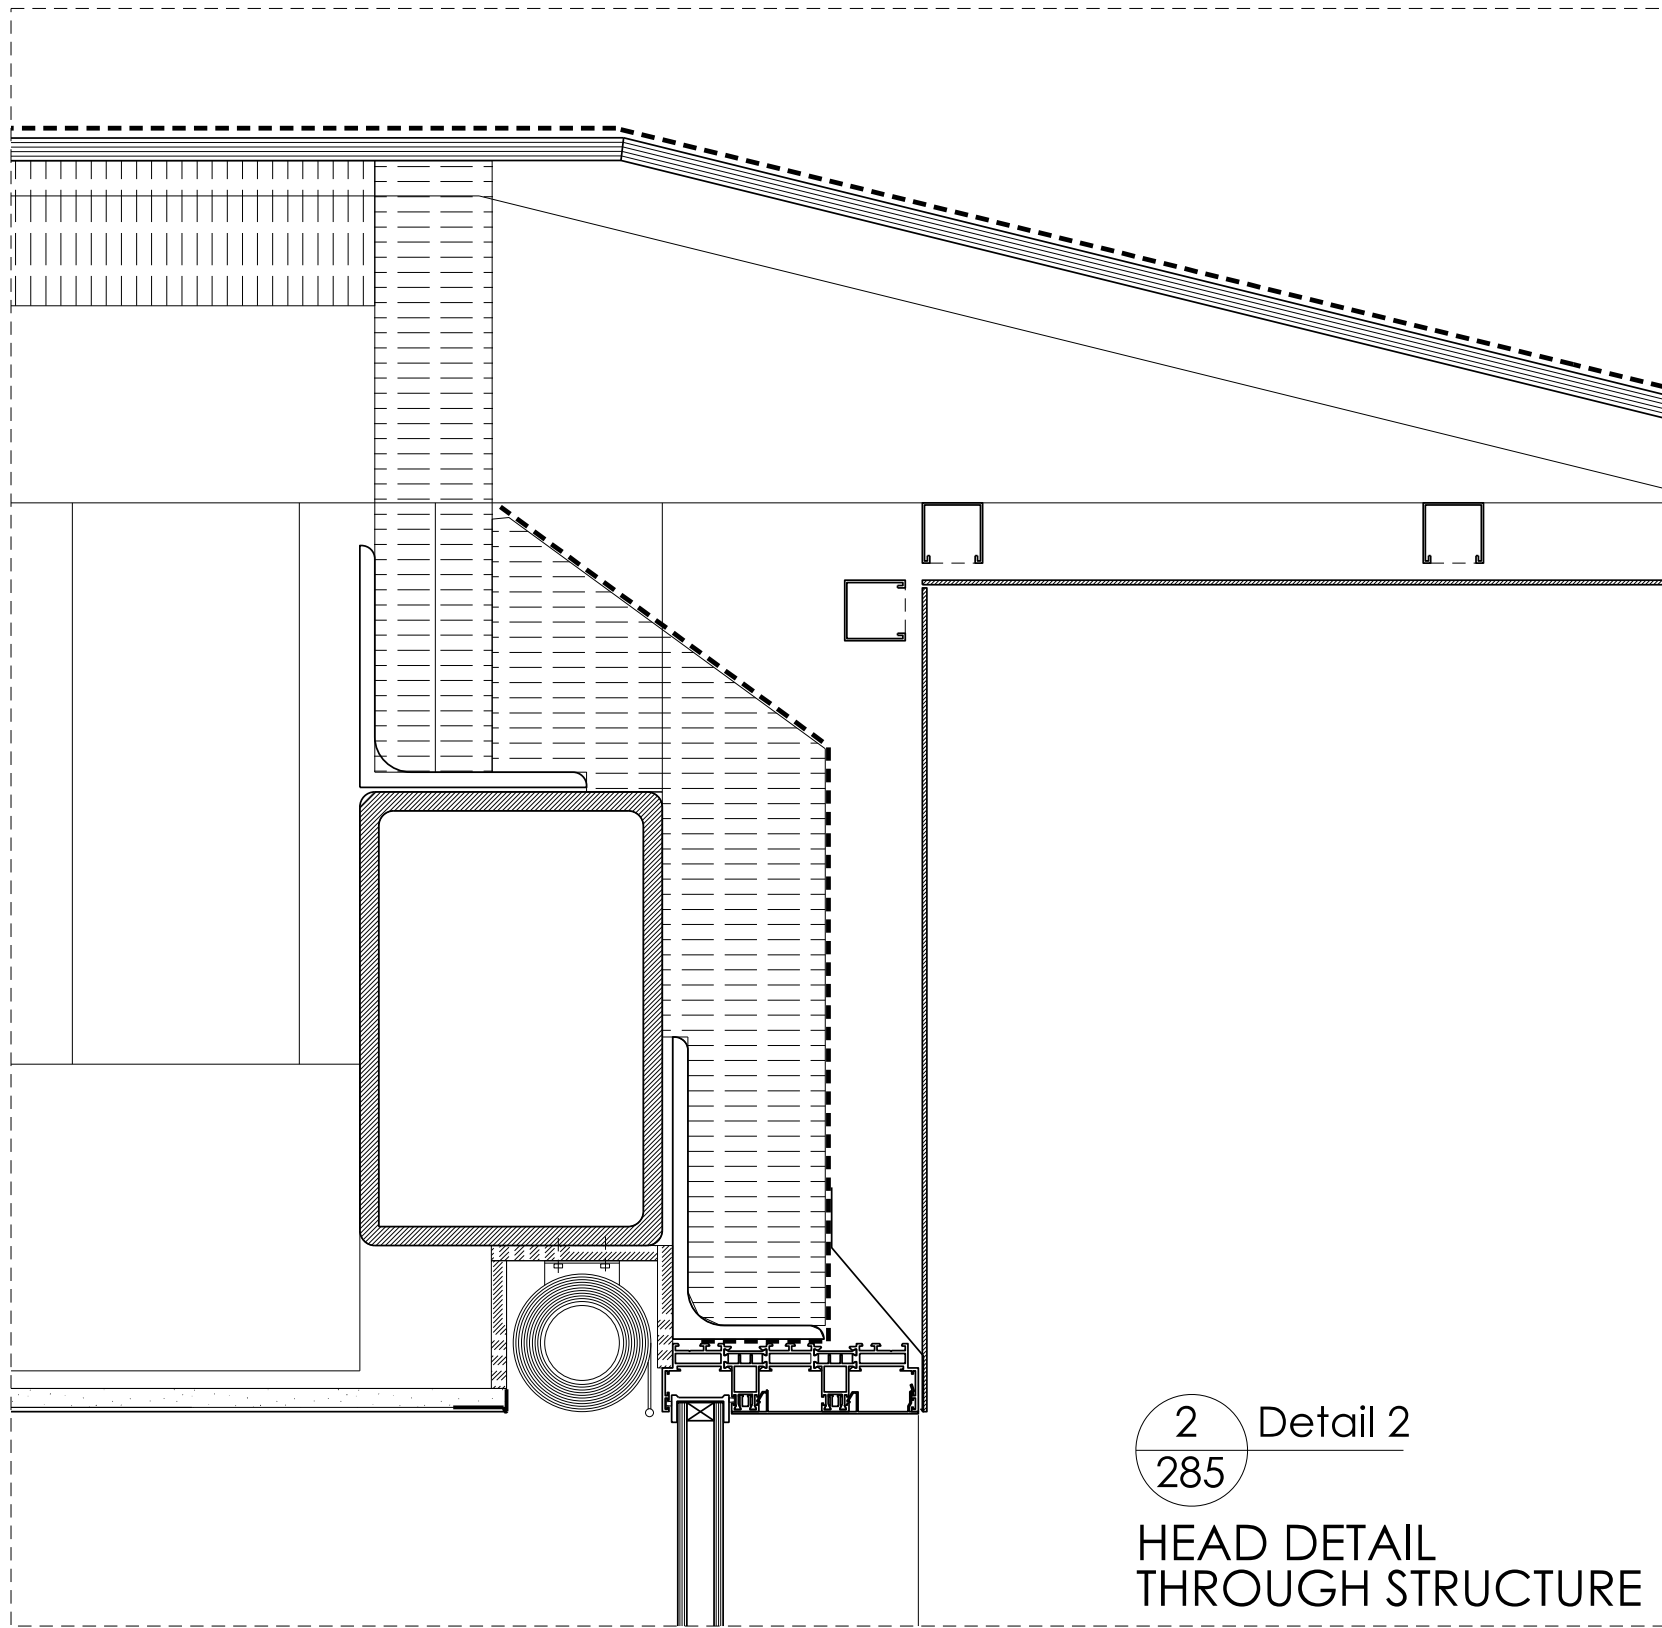


2 Detail 2
285
HEAD DETAIL
THROUGH STRUCTURE

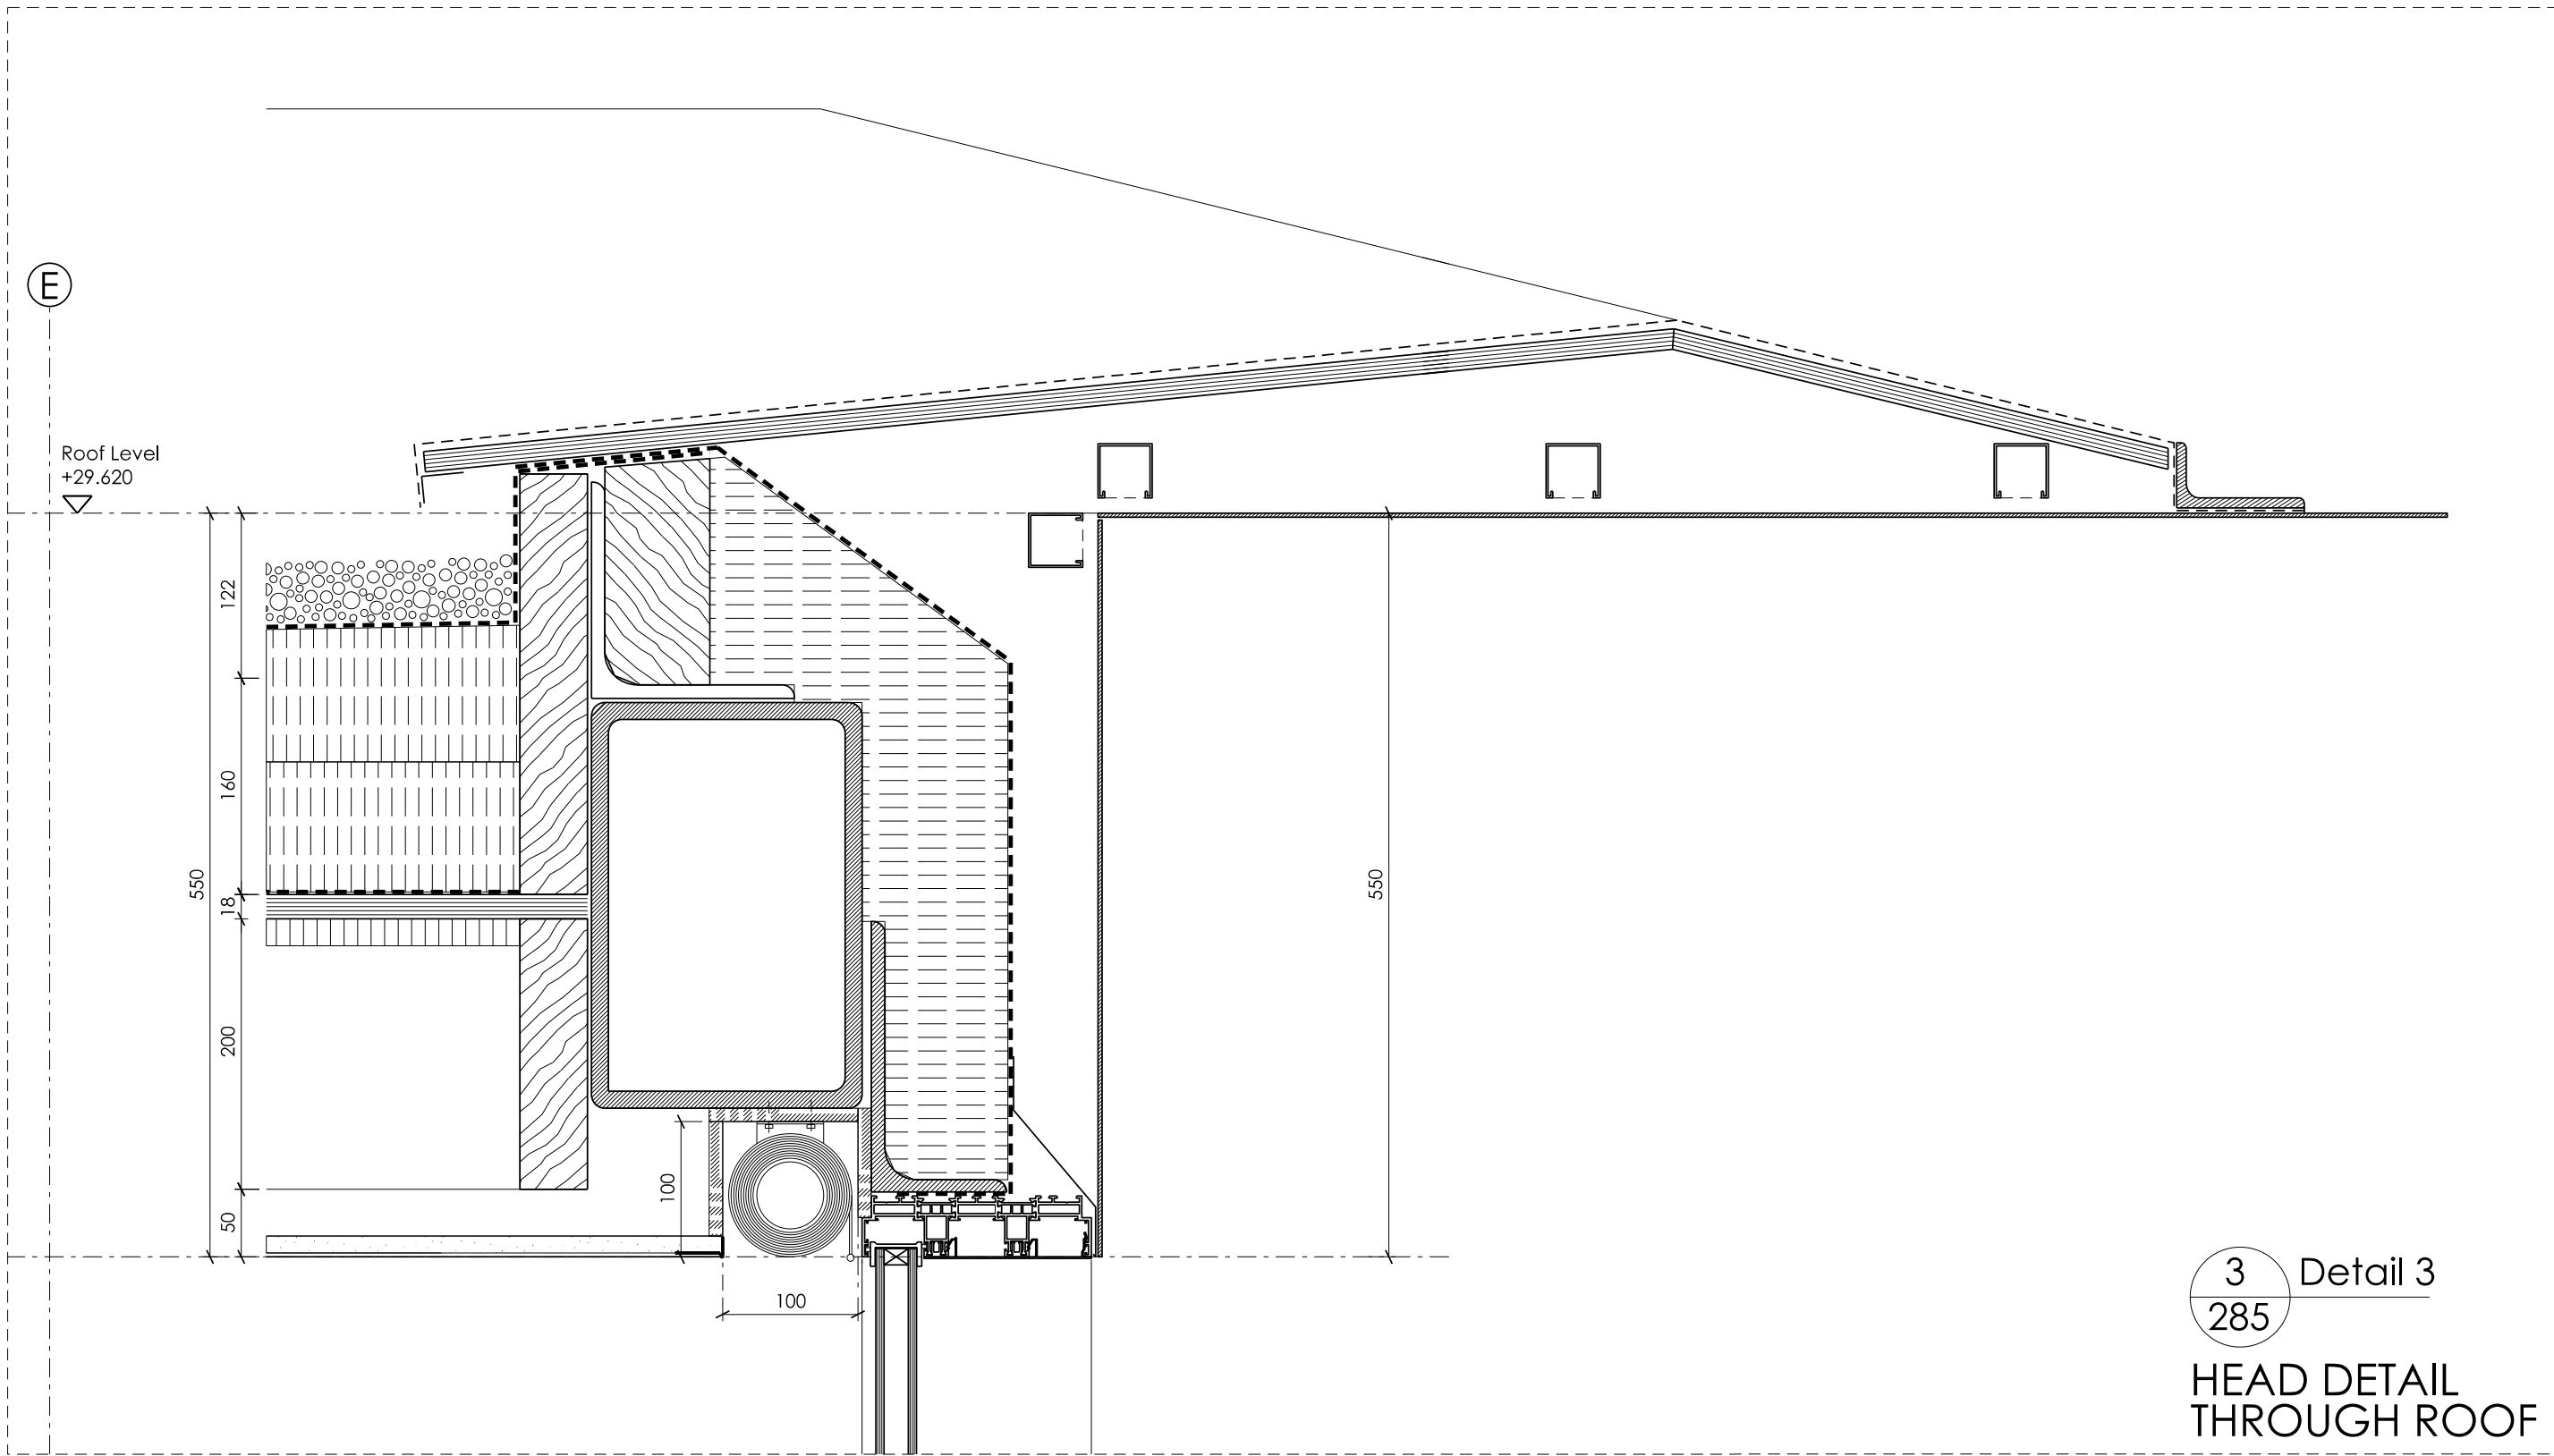


3 Detail 3
285
HEAD DETAIL
THROUGH ROOF

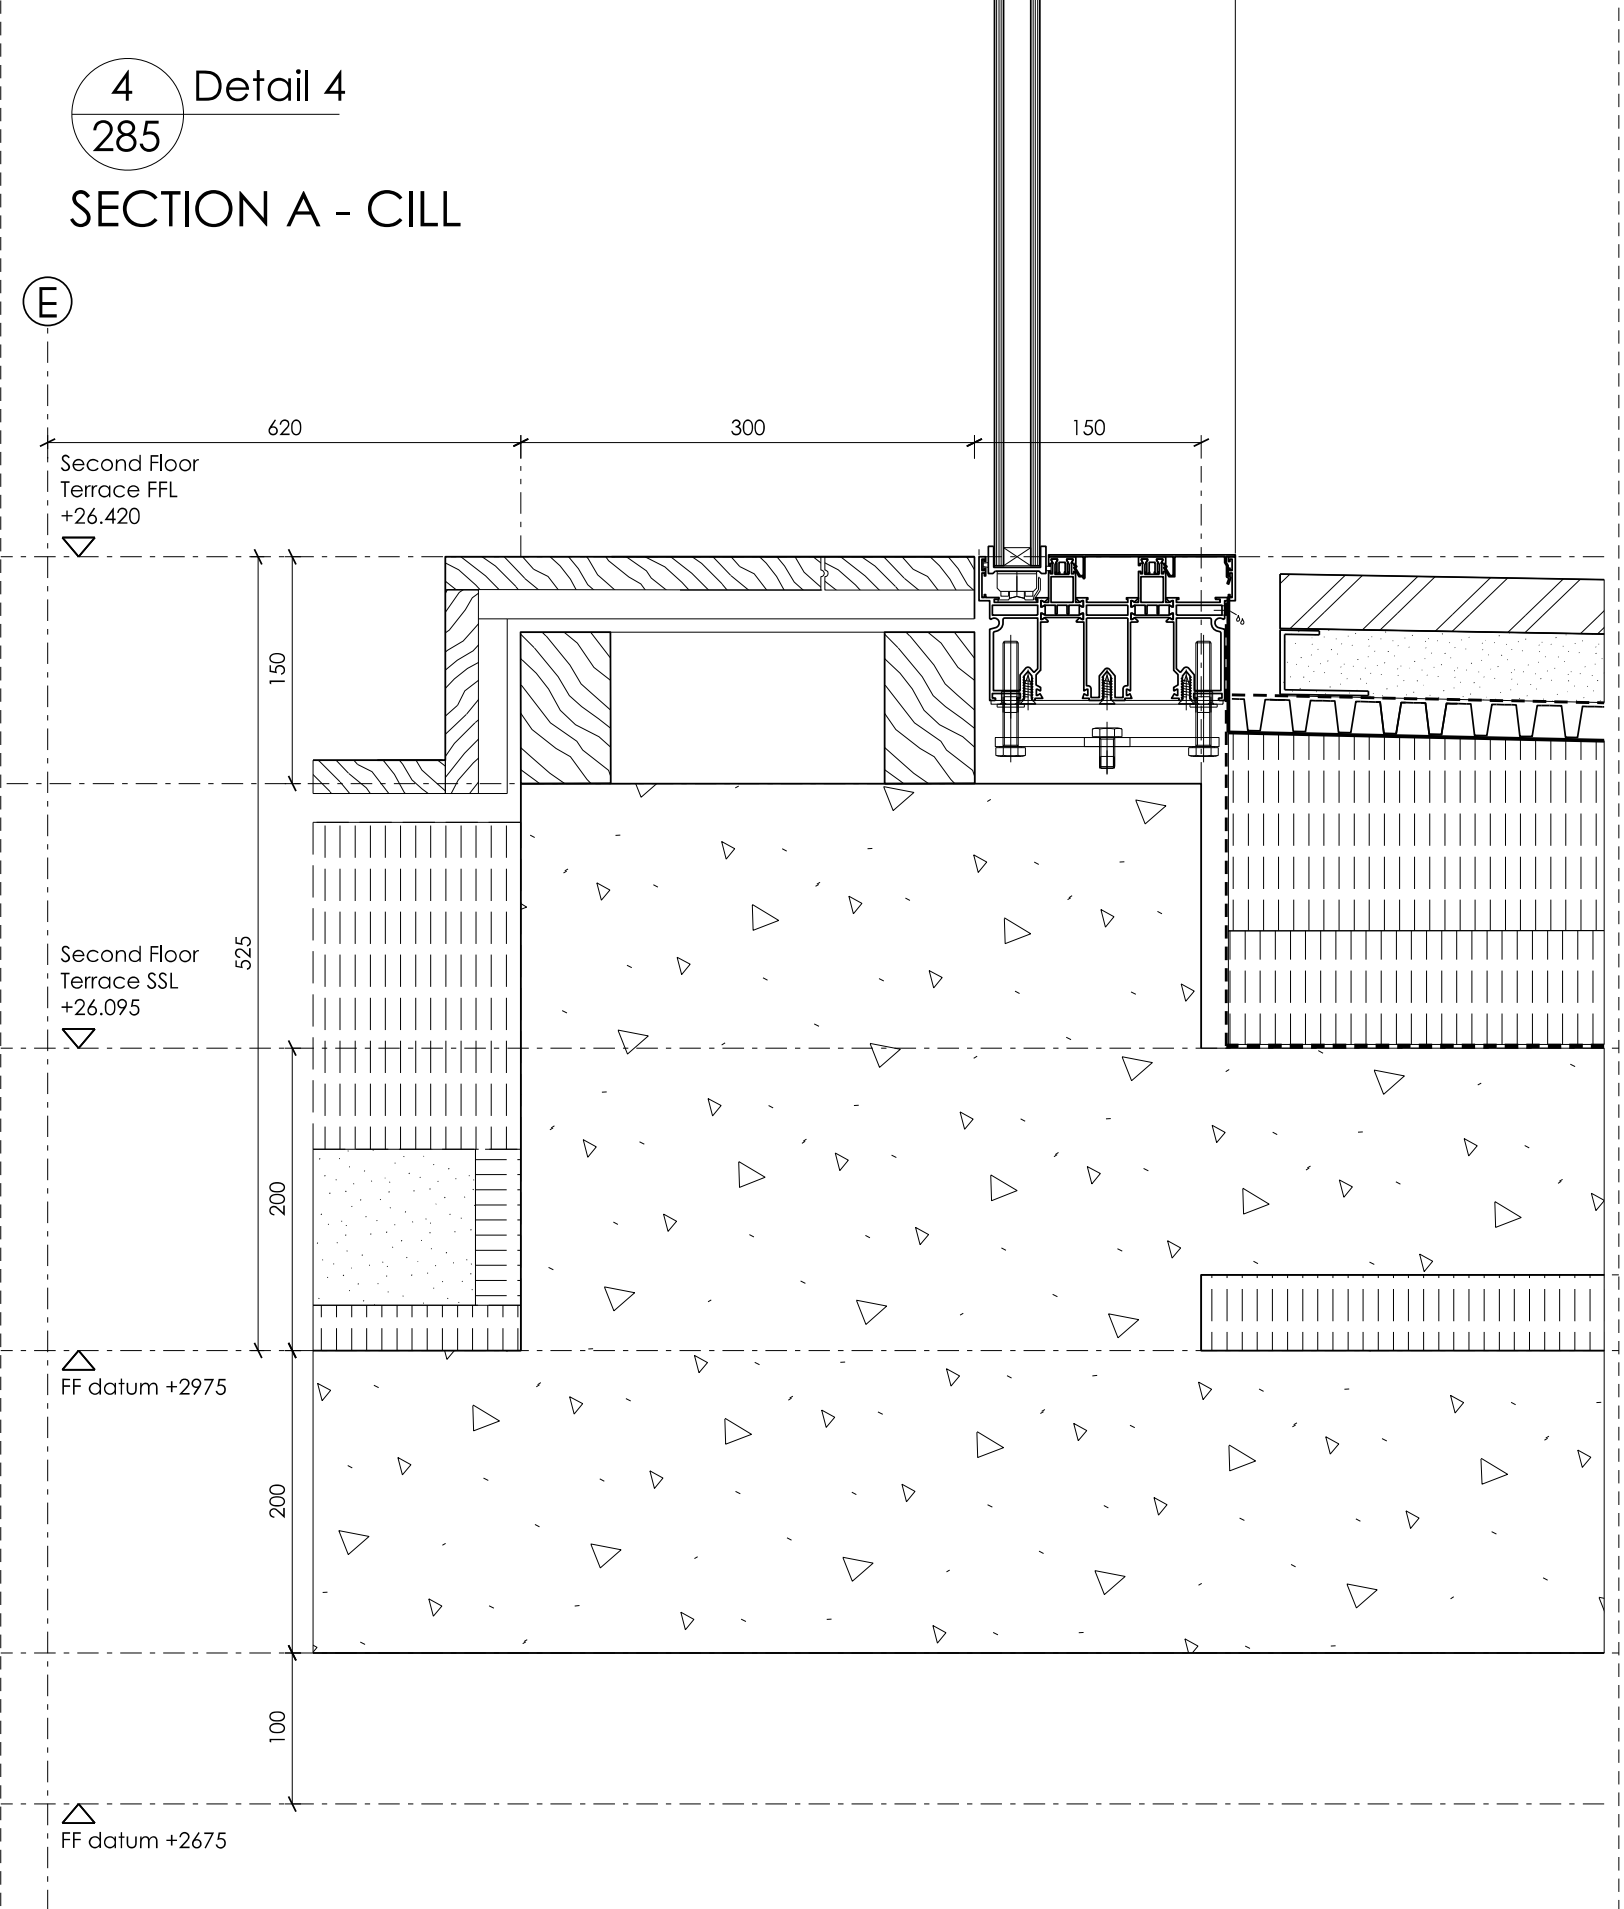

4 Detail 4
285
SECTION A - CILL

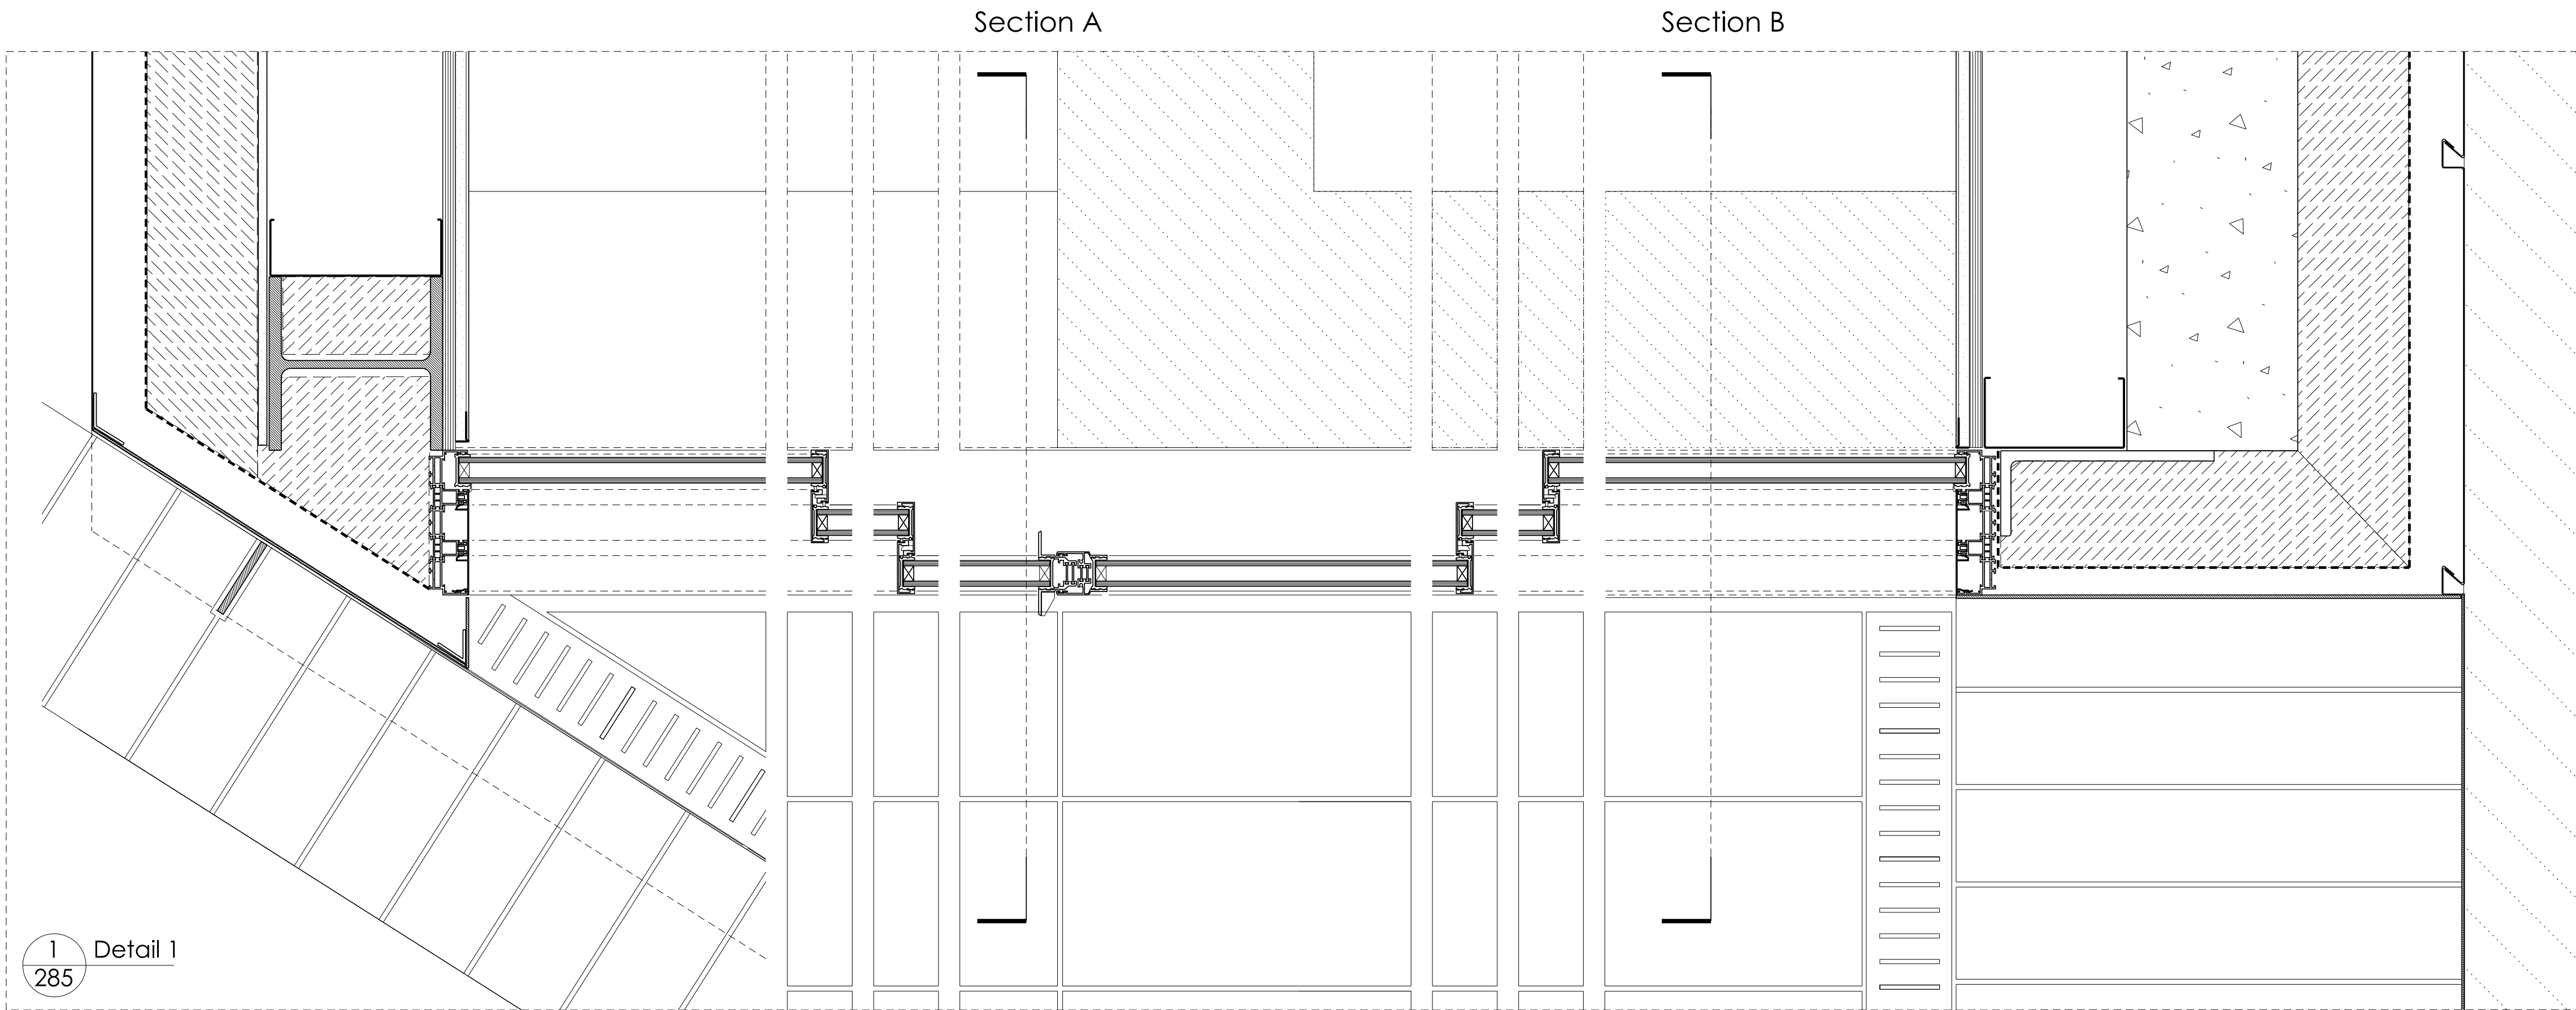

1 Detail 1
285

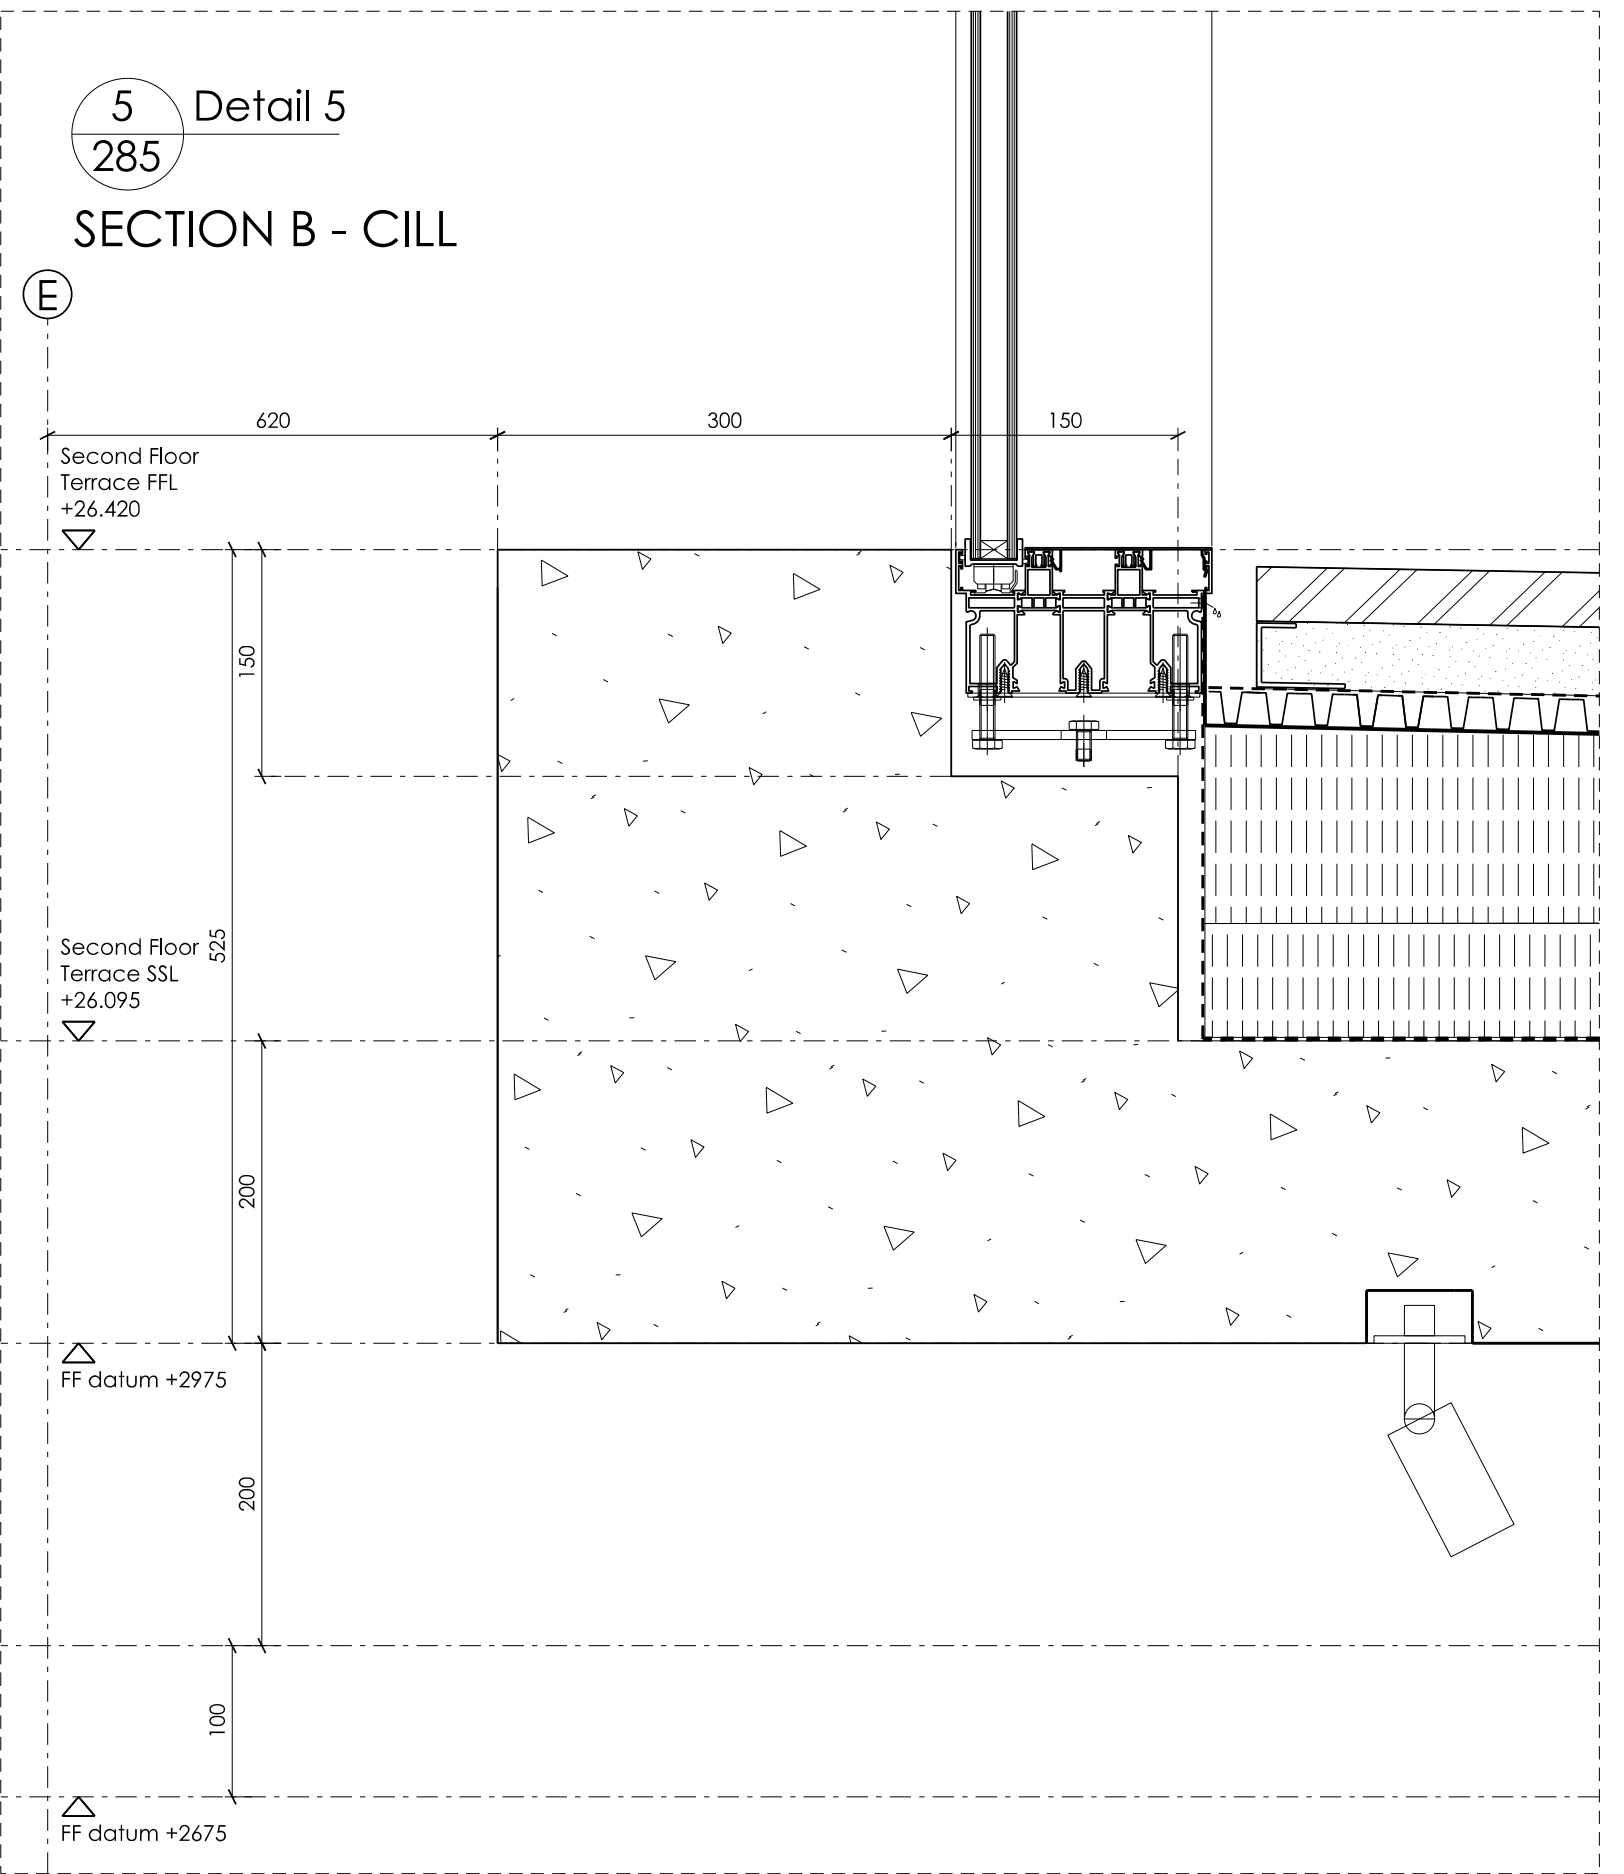

5 Detail 5
285
SECTION B - CILL

FOR INFORMATION

Jamie Fobert Architects Ltd.

5 Crescent Row

London

EC1Y 0SP

T: 020 7553 6560

F: 020 7533 6566

Unless indicated below, this drawing is for information only.
Do not scale. Use figured dimensions only. All dimensions to be checked on site.

Issue / Revision.

Issued for Planning Discharge

Date.

18 / 11 / 11

Rev.

-

Project.

DOUGHTY MEWS

Subject.

Window Det - W2.01 & 02, D2.01 & 02

Scale.

1:5

Date.

09 - 09 - 2011

Original Size.

A1

Drawing No.

214_185