




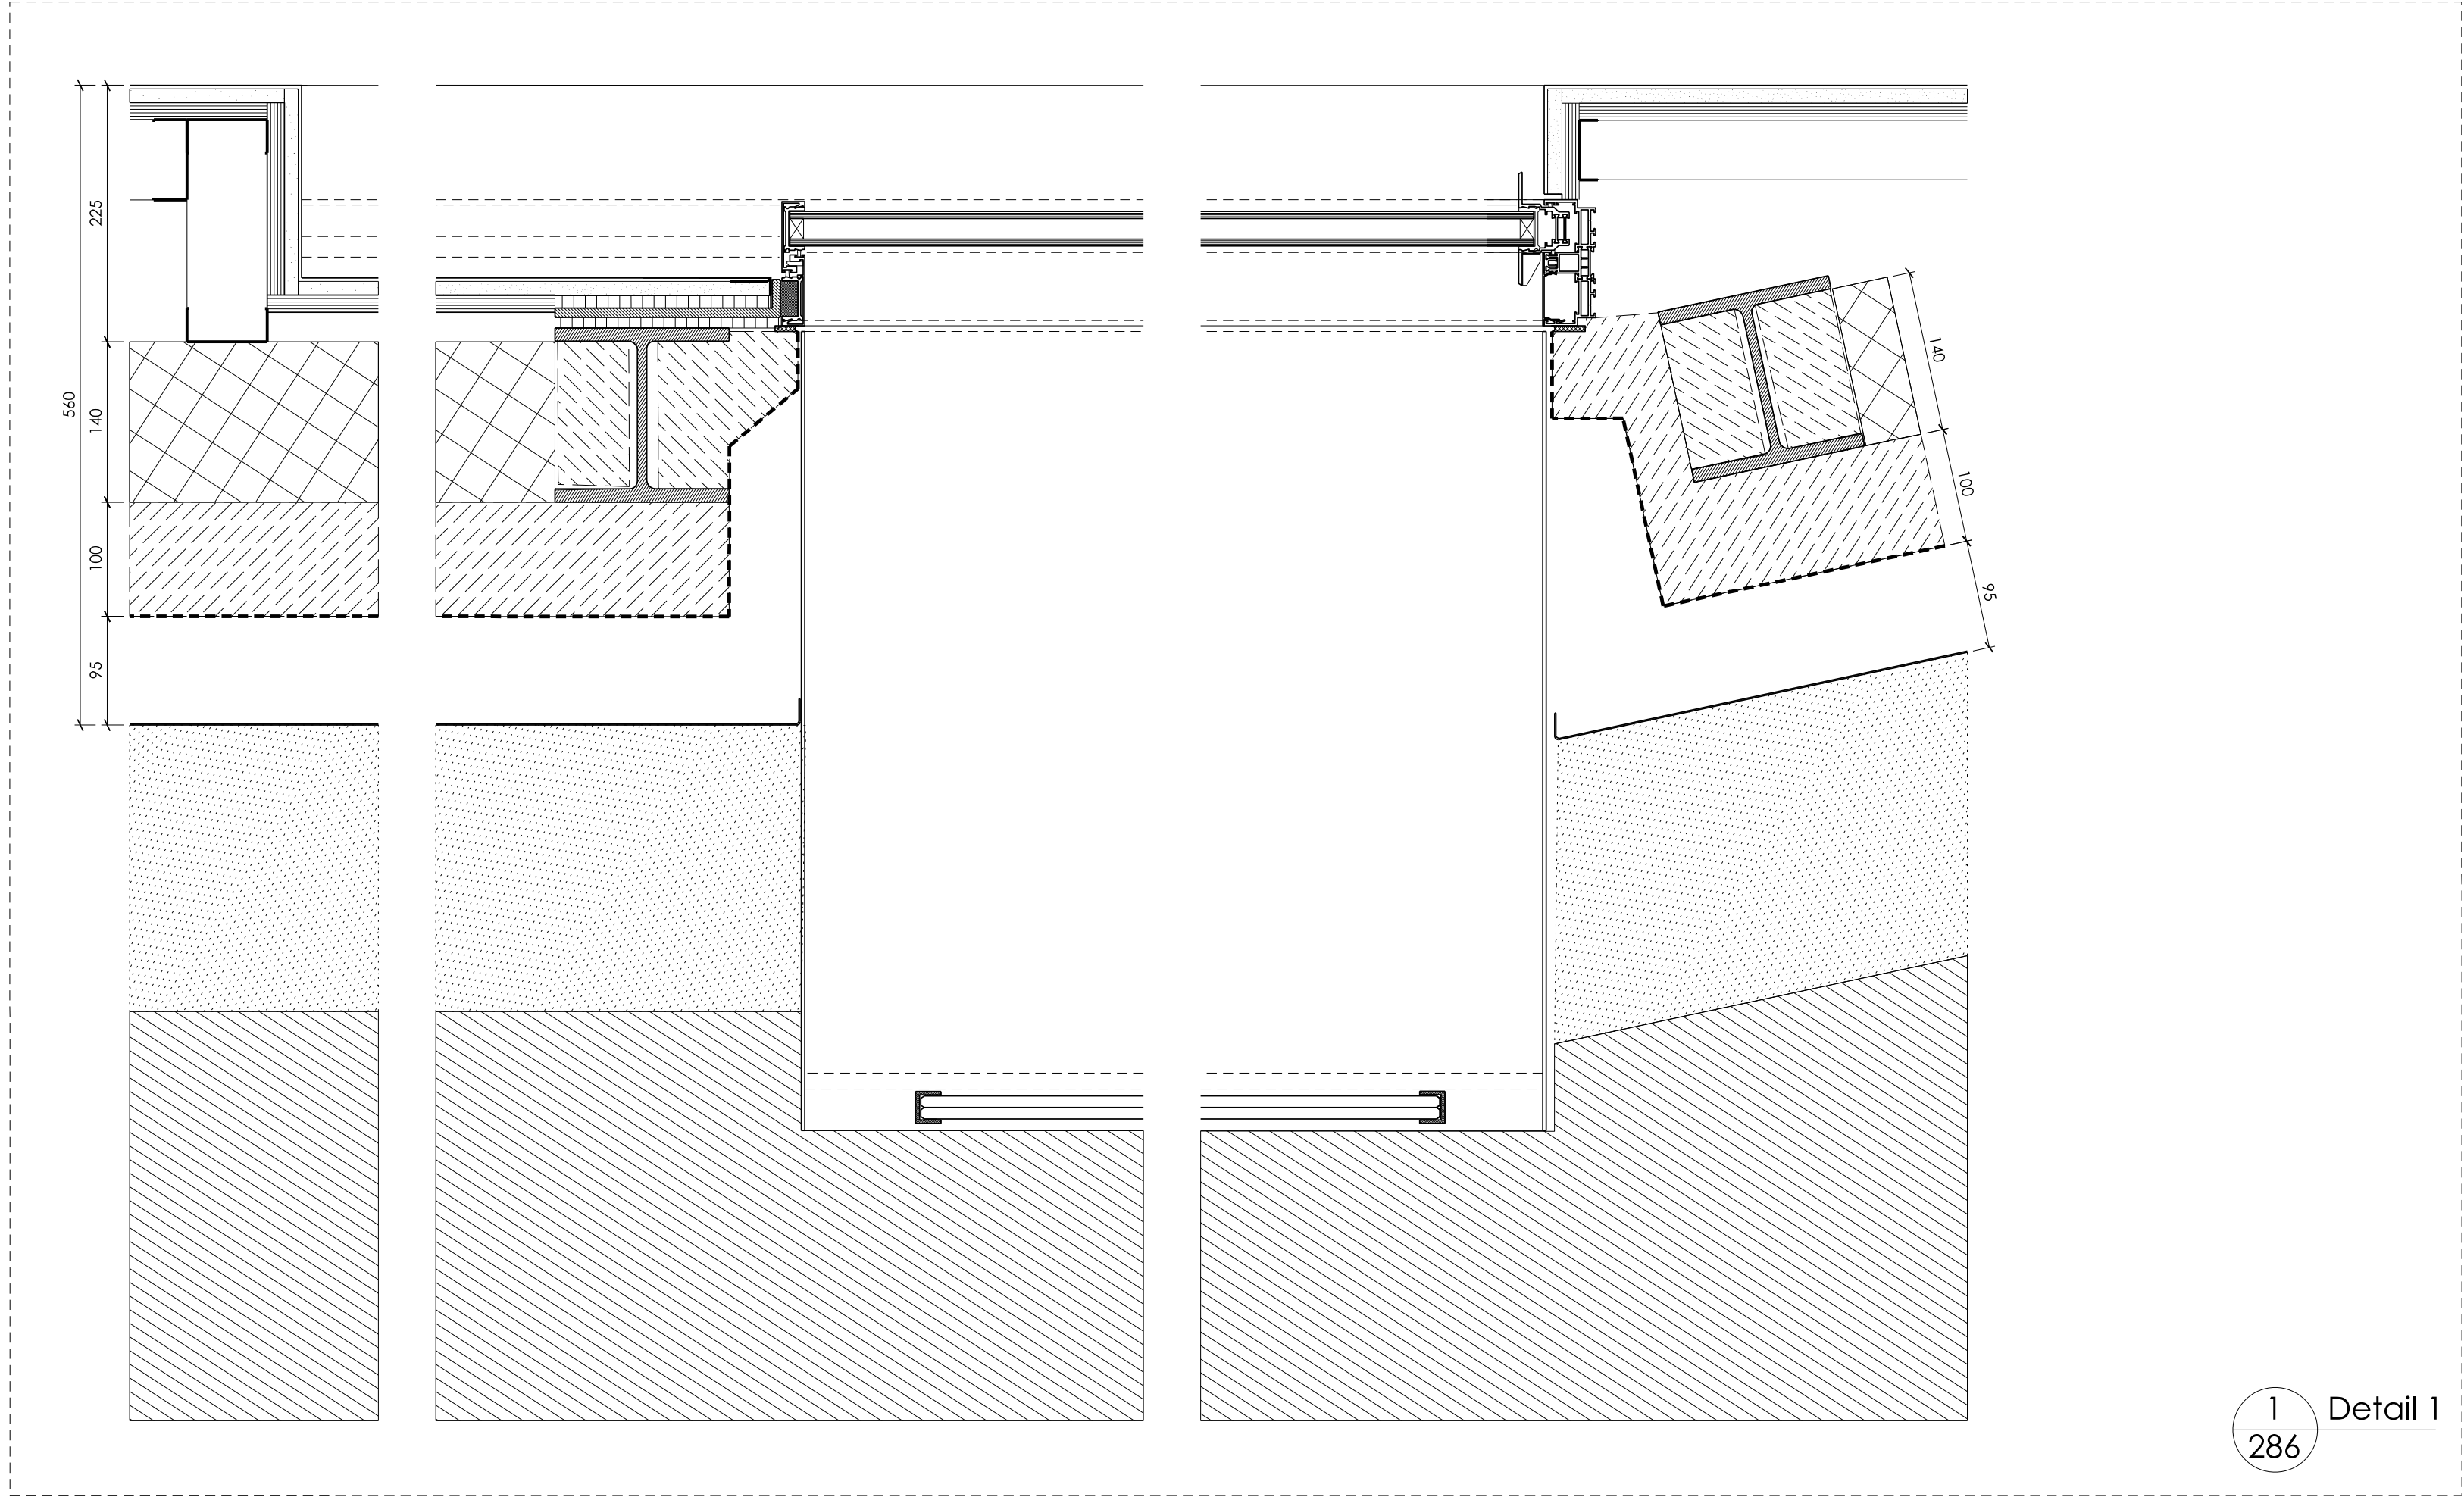

1
286
Detail 1

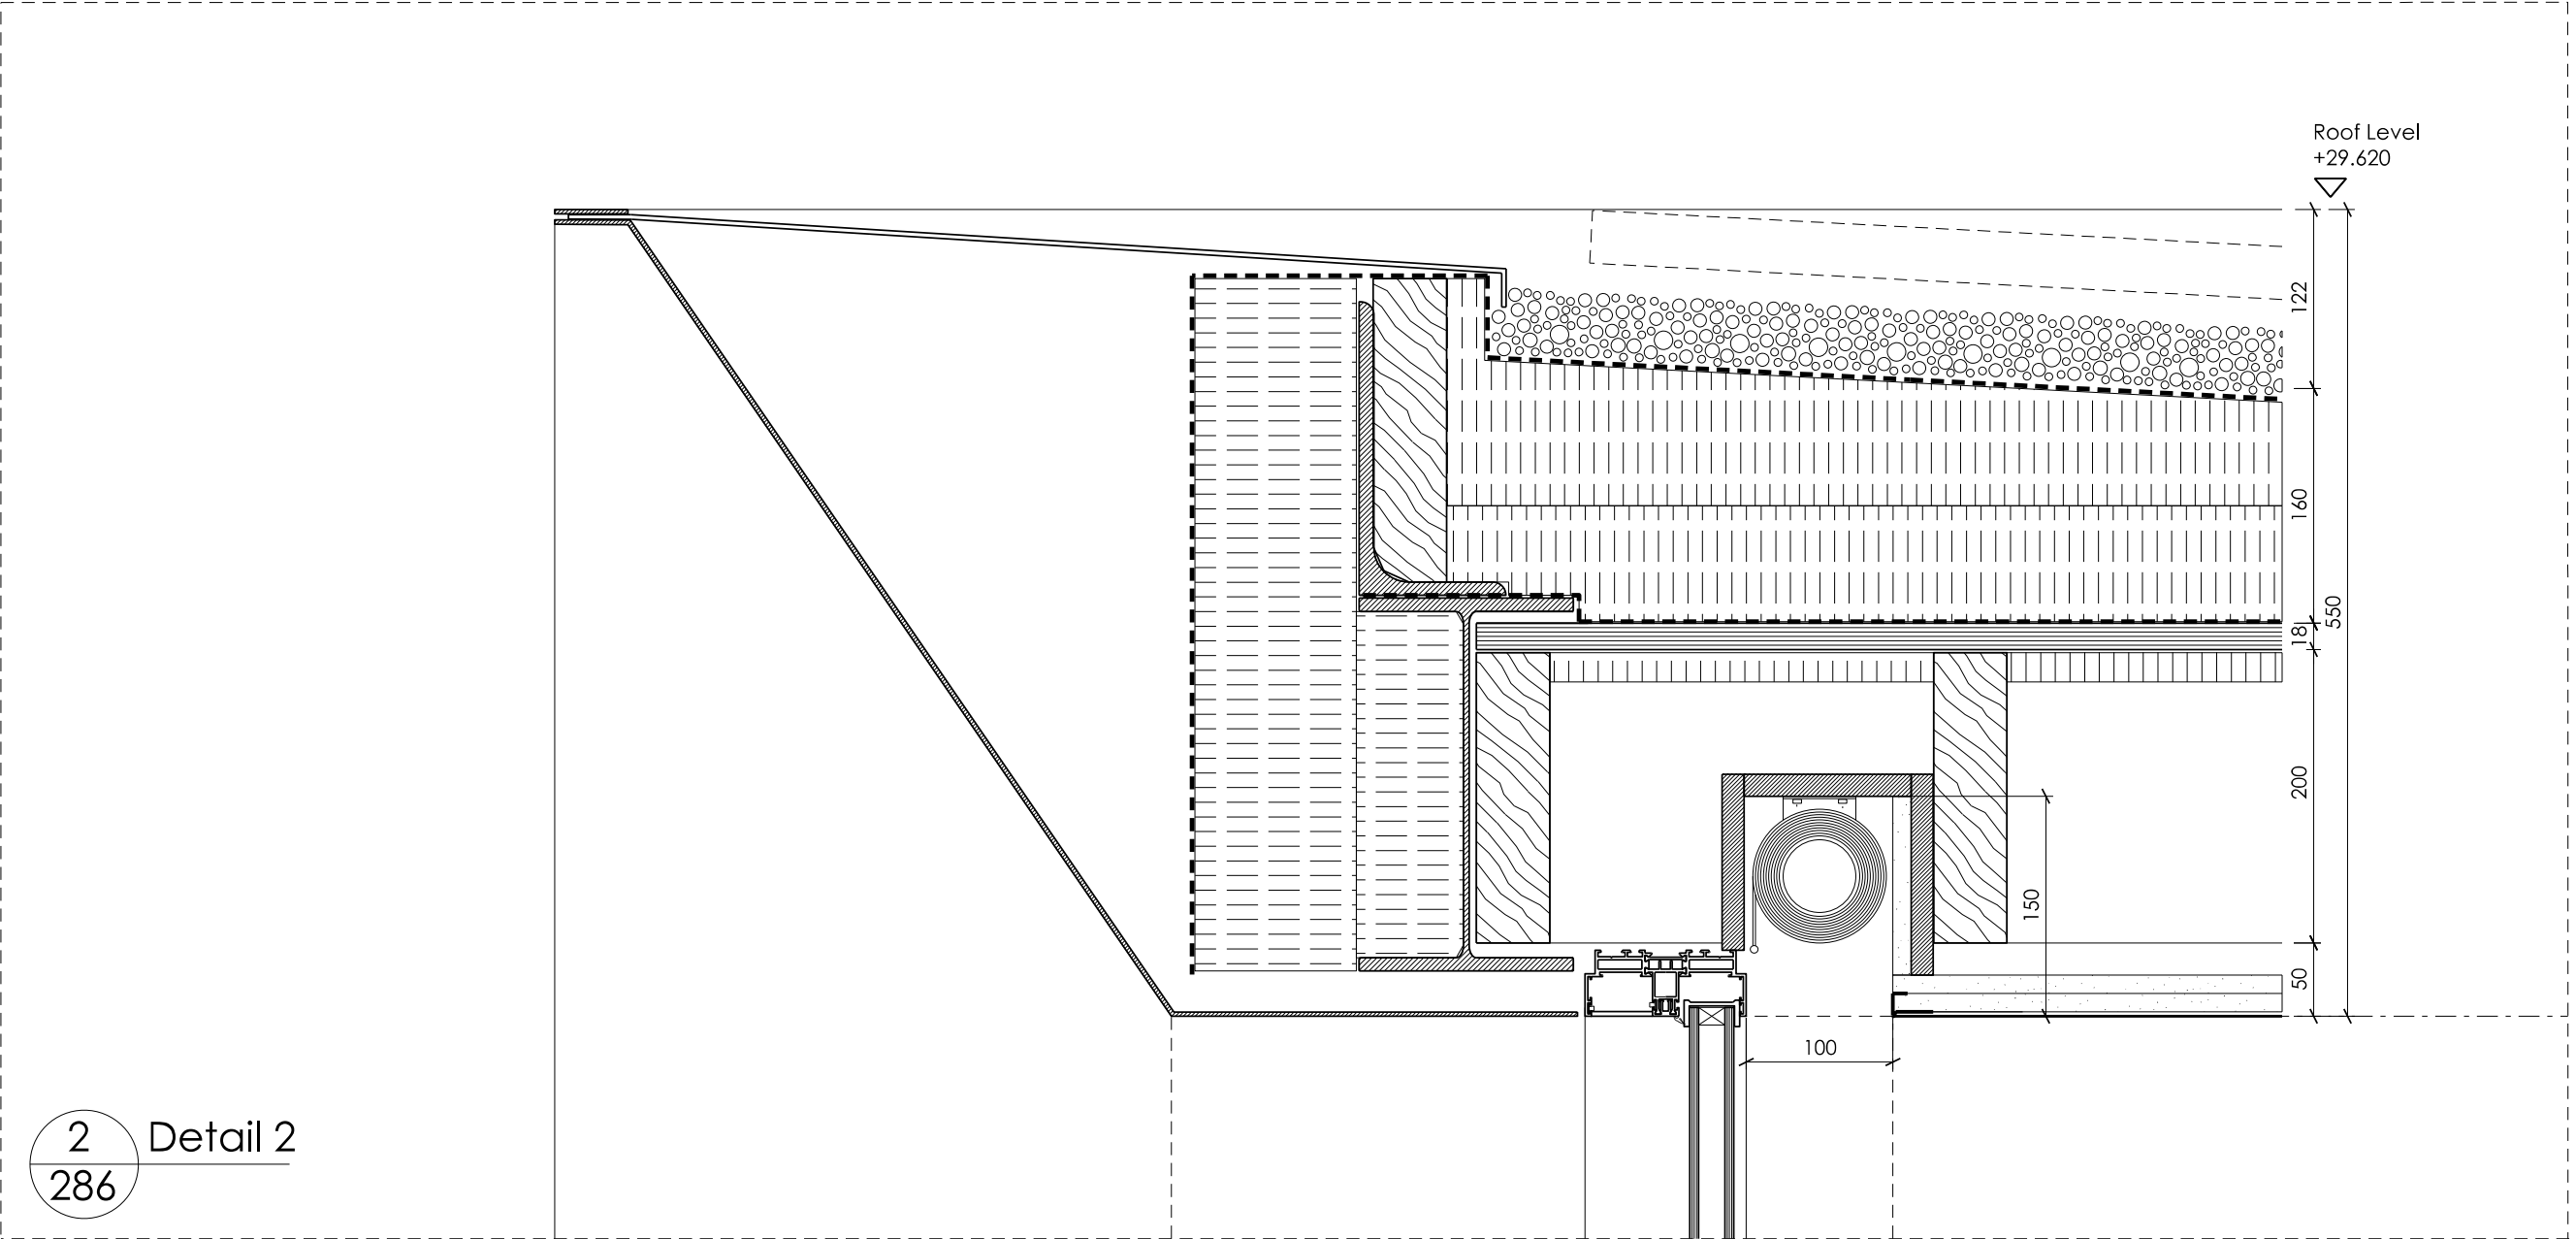

2
286
Detail 2

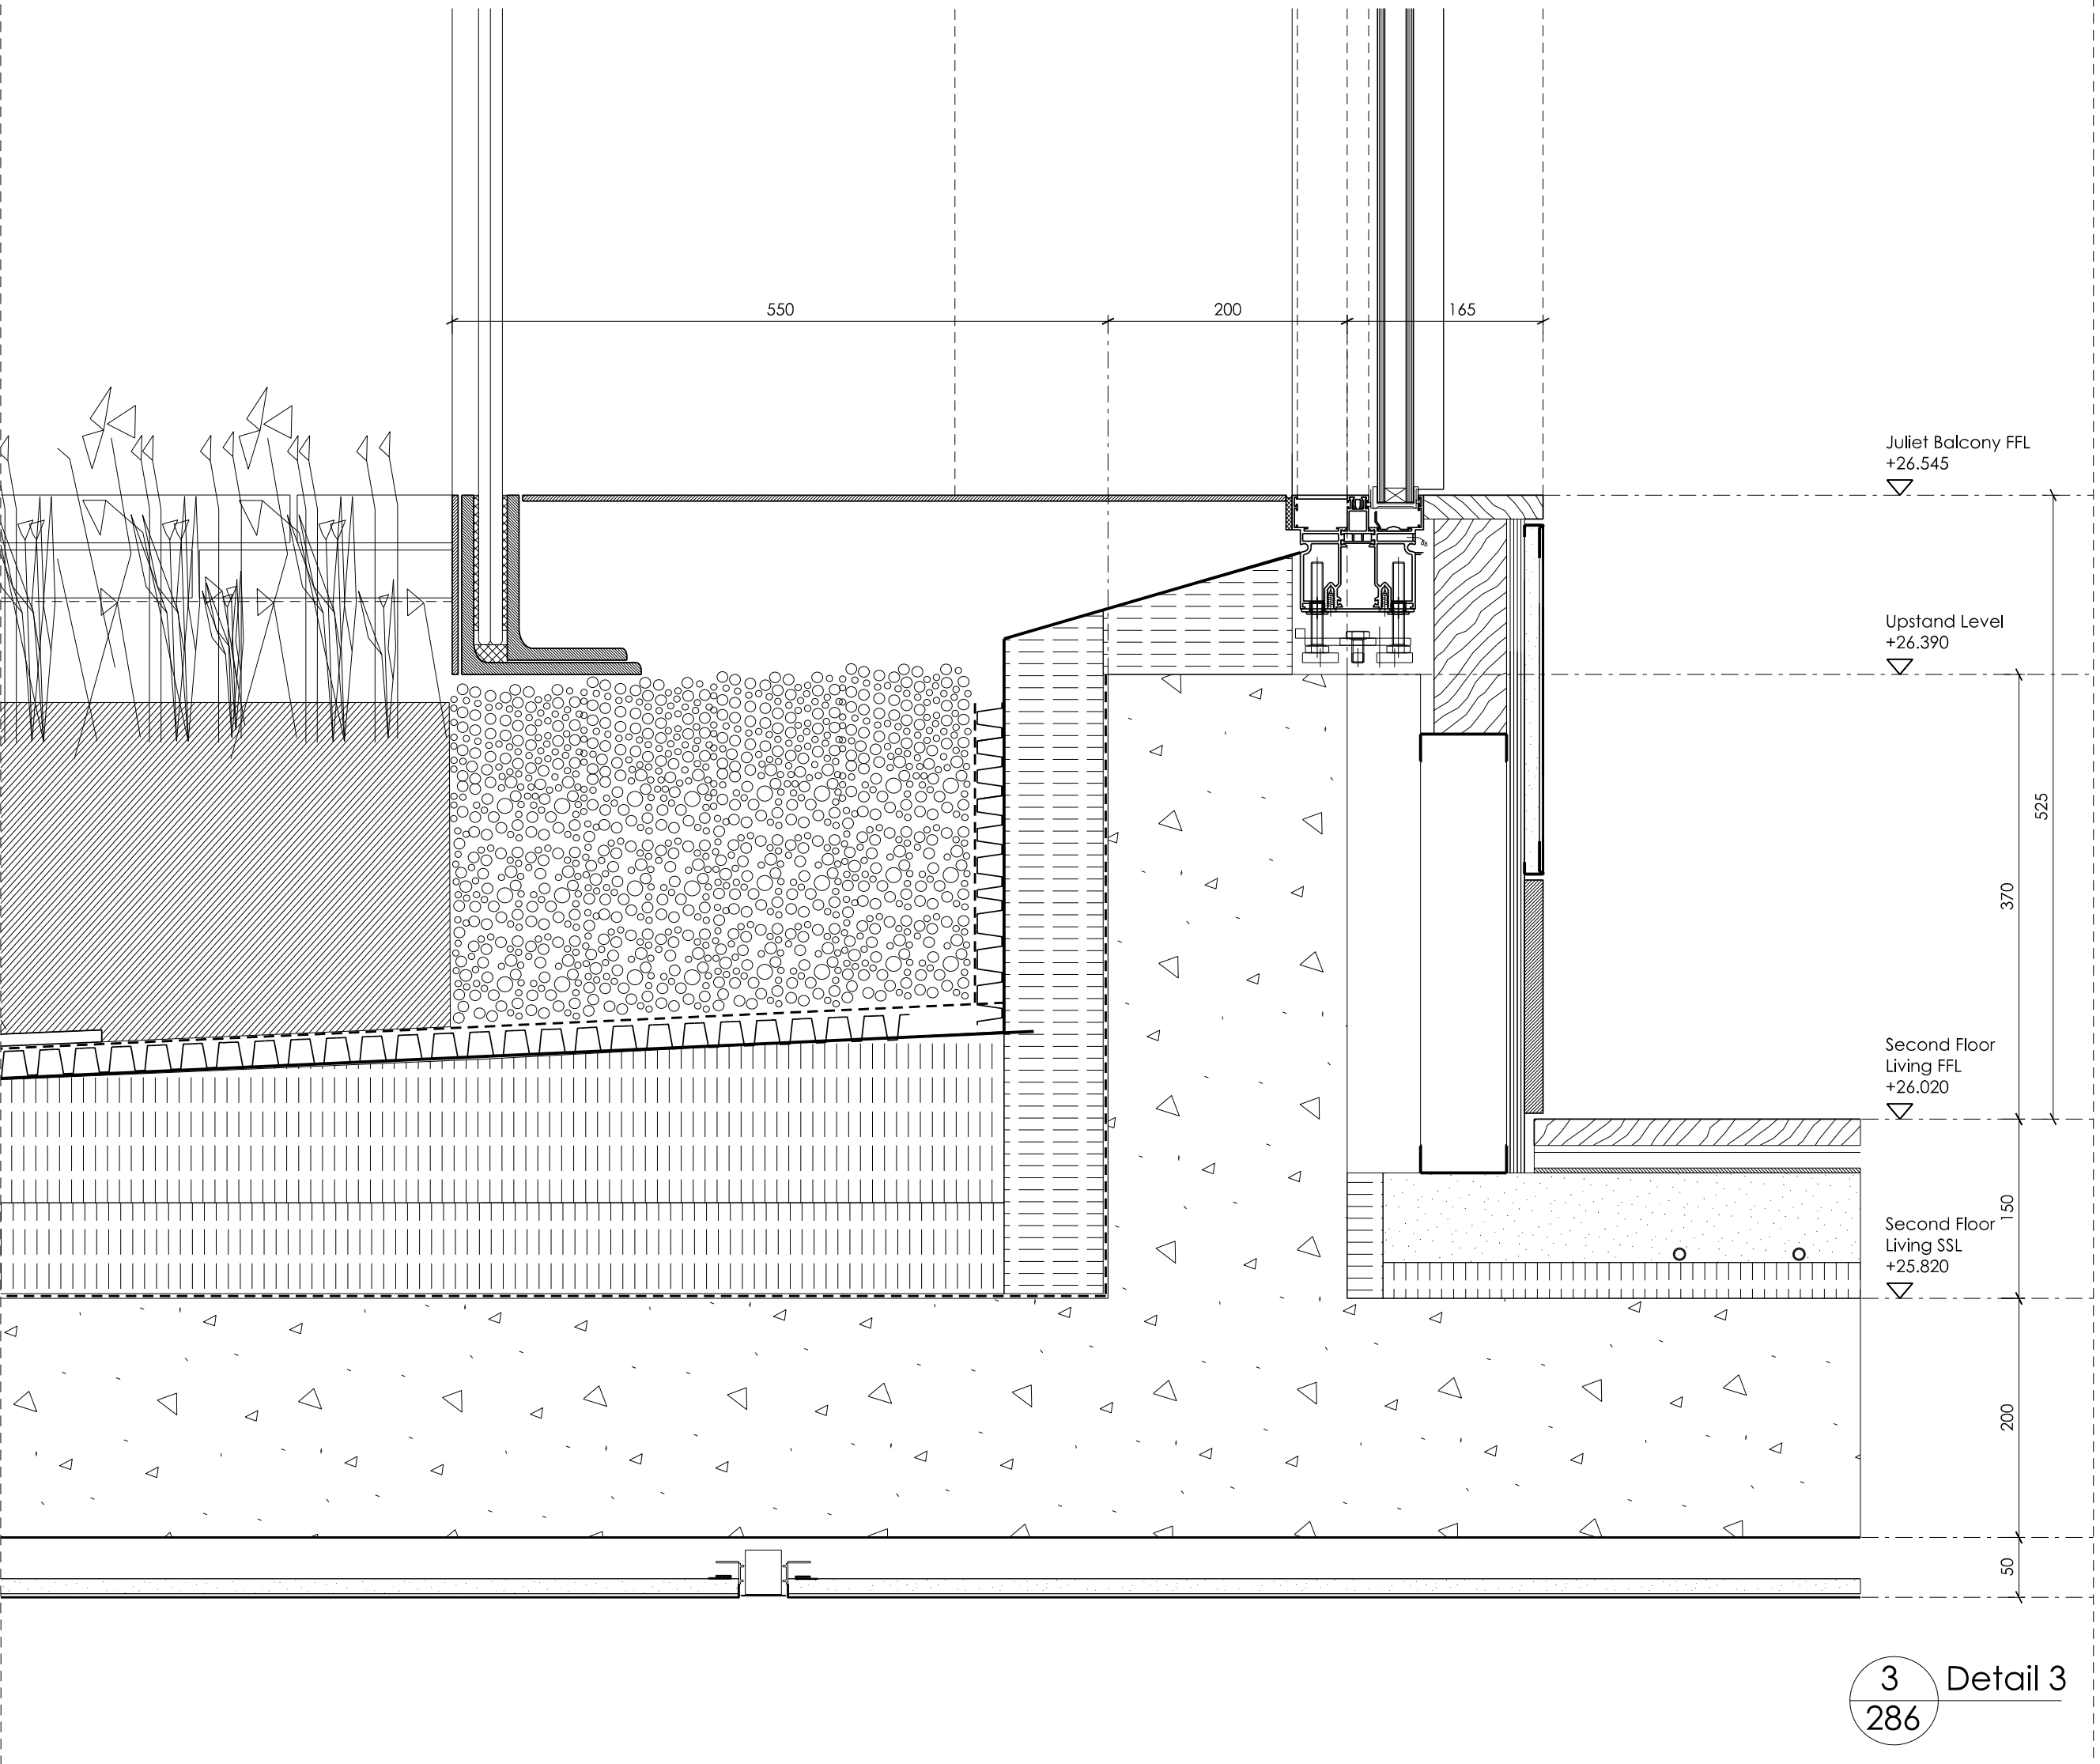

3
286
Detail 3

FOR INFORMATION

Jamie Fobert Architects Ltd.

5 Crescent Row

London

EC1Y 0SP

T: 020 7553 6560

F: 020 7533 6566

Unless indicated below, this drawing is for information only.
Do not scale. Use figured dimensions only. All dimensions to be checked on site.

Issue / Revision.		Date.	Rev.	Project.	
Issued for Planning Discharge		18 / 11 / 11	-	DOUGHTY MEWS	
				Subject.	
				Window Details - W2.04	
				Scale.	
				1:5	
				Date.	
				09 - 09 - 2011	
				Original Size.	
				A1	
				Drawing No.	
				214_186	