



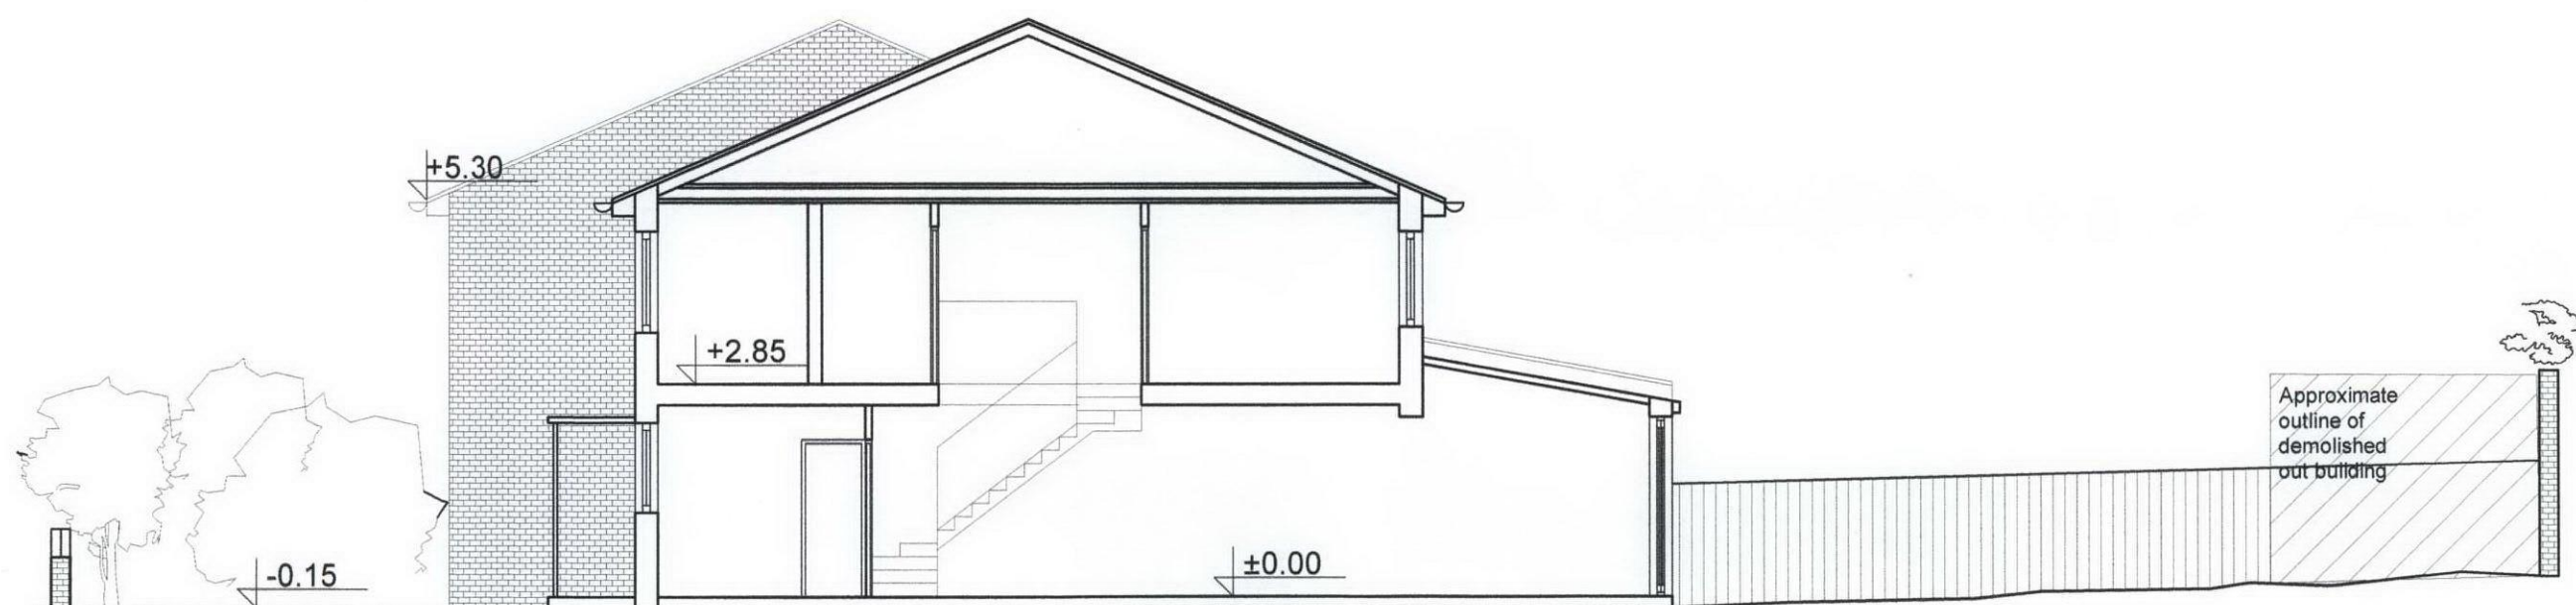

Section

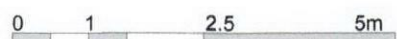

Not for construction, Issued for planning

9c Rosslyn Hill, London, NW3 5UL

Existing section

Drg No. 017/EX11

Revision P1

scale 1:100 @ A3

November 2011

KRYSPIN SKOREK Architect tel:07984239380,kryspin@mail.com