


Streetscape sketch

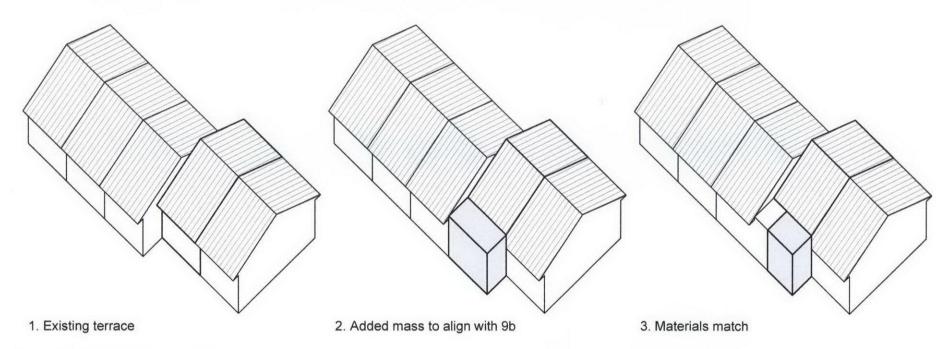

Massing development, diagram not to scale

N	ot 1	ror	cons	cruci	tion.	Issued	tor	pl	ann	inc	Ì
---	------	-----	------	-------	-------	--------	-----	----	-----	-----	---

9c Rosslyn Hill, London, NW3 5UL

Diagrams

Drg No. 0017/L02 Revision P1 scale NTS @ A3 November 2011

KRYSPIN SKOREK Architect tel:07984239380,kryspin@mail.com