


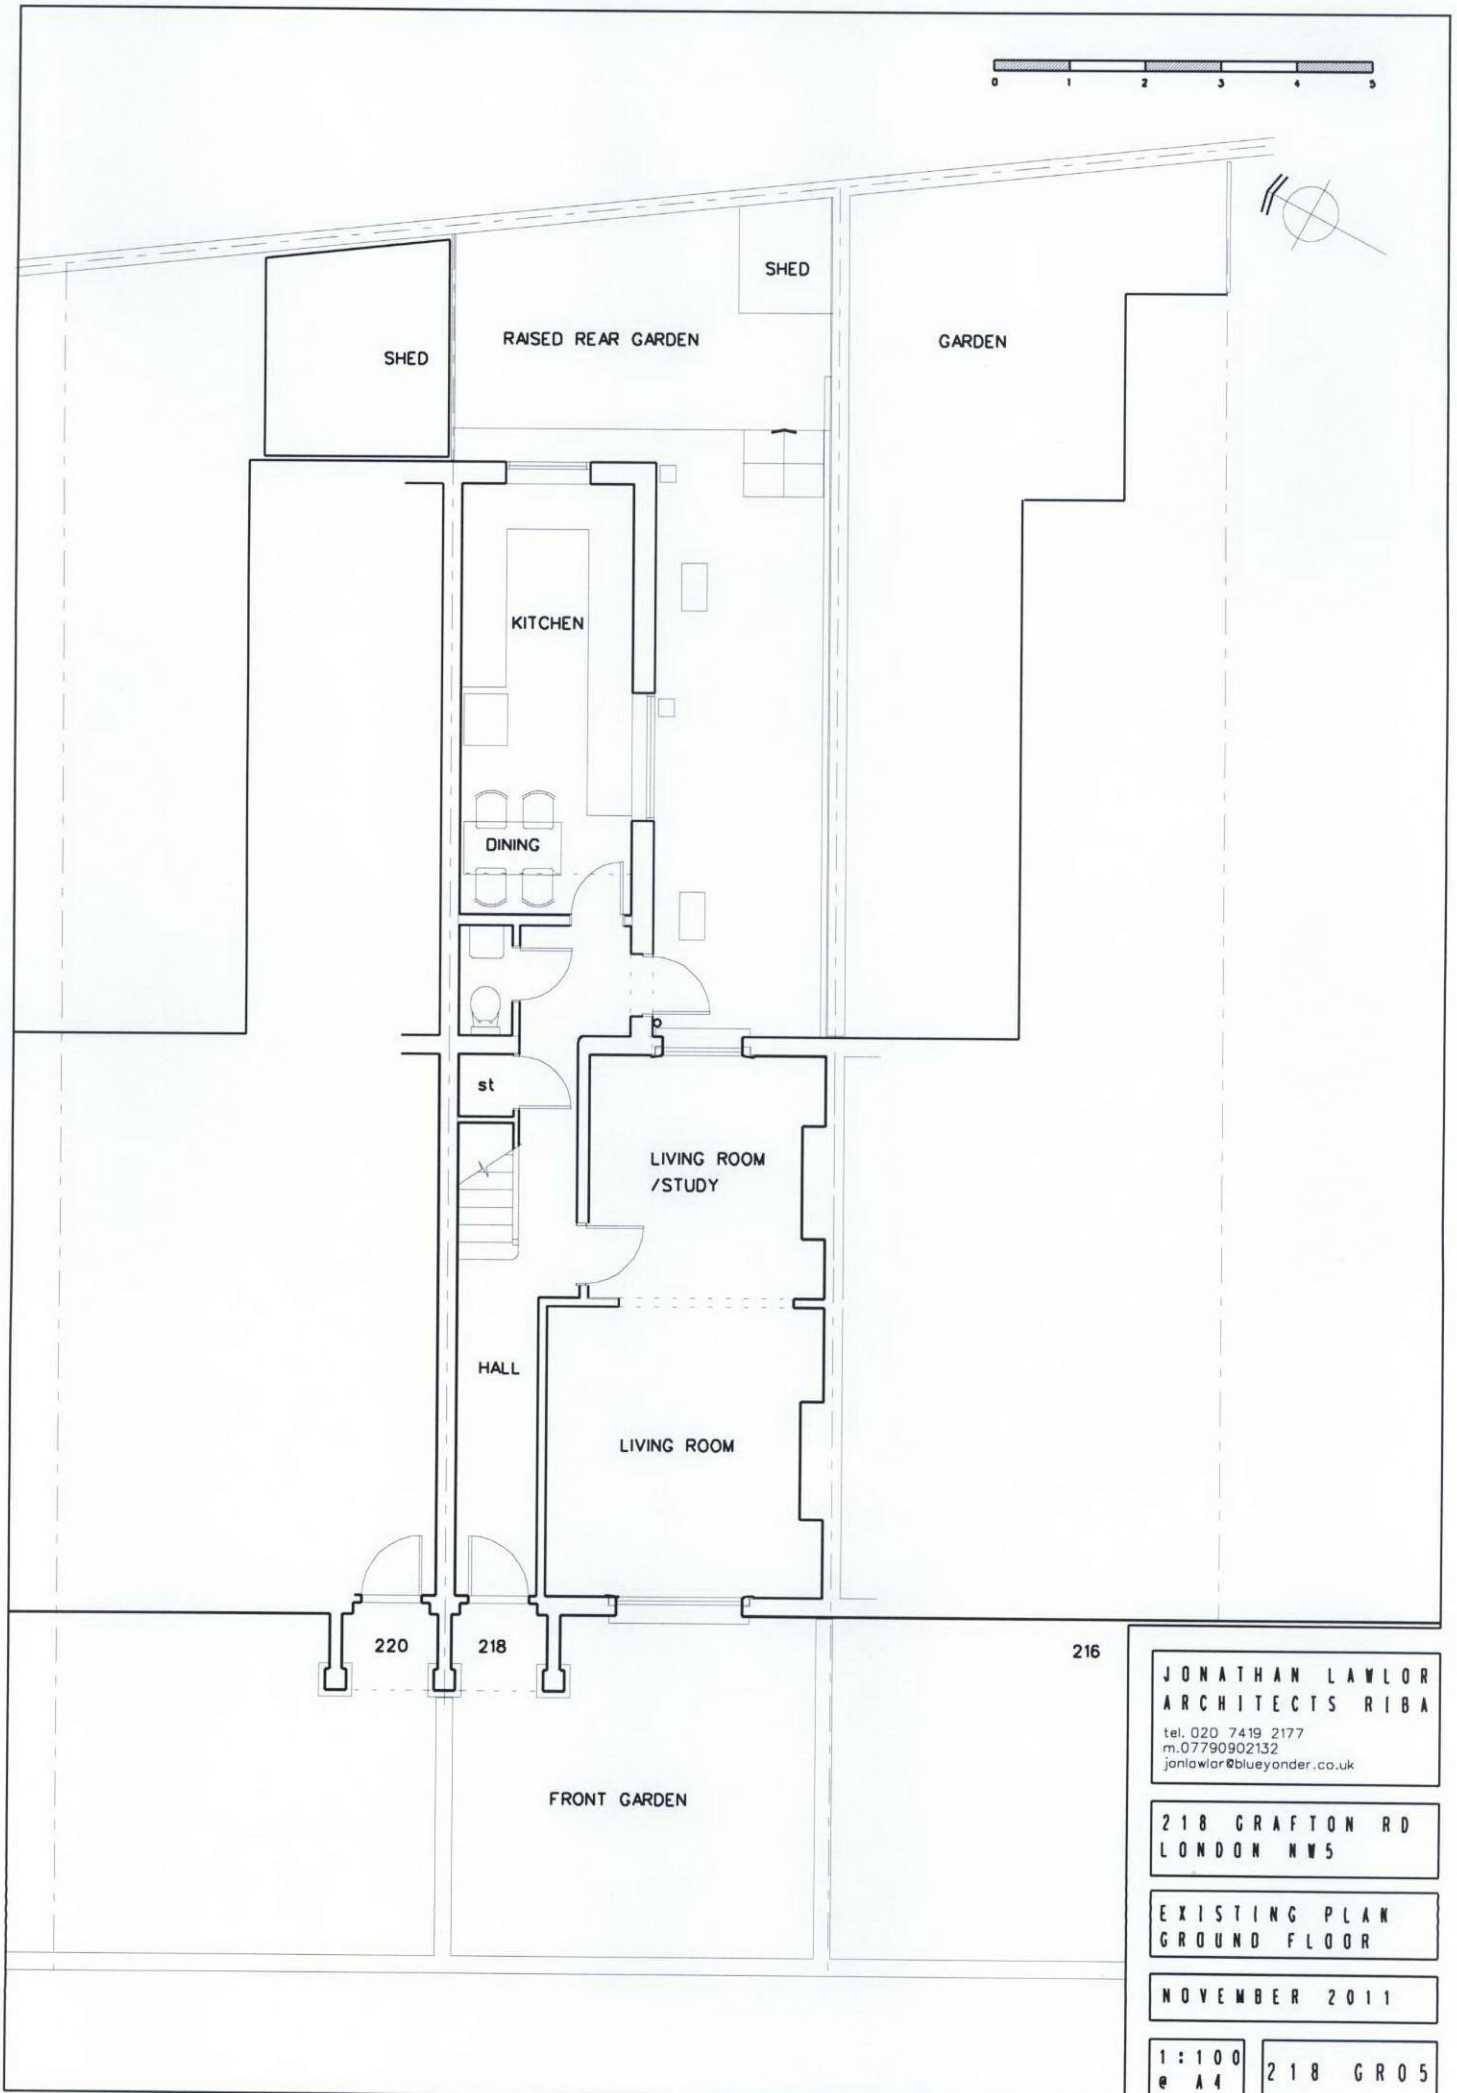

JONATHAN LAWLOR
ARCHITECTS RIBA
tel. 020 7419 2177
m.07790902132
jonlawlor@blueyonder.co.uk

218 GRAFTON RD
LONDON NW5

EXISTING PLAN
GROUND FLOOR

NOVEMBER 2011

1:100
A4

218 GR05