


EXISTING SECTION CC

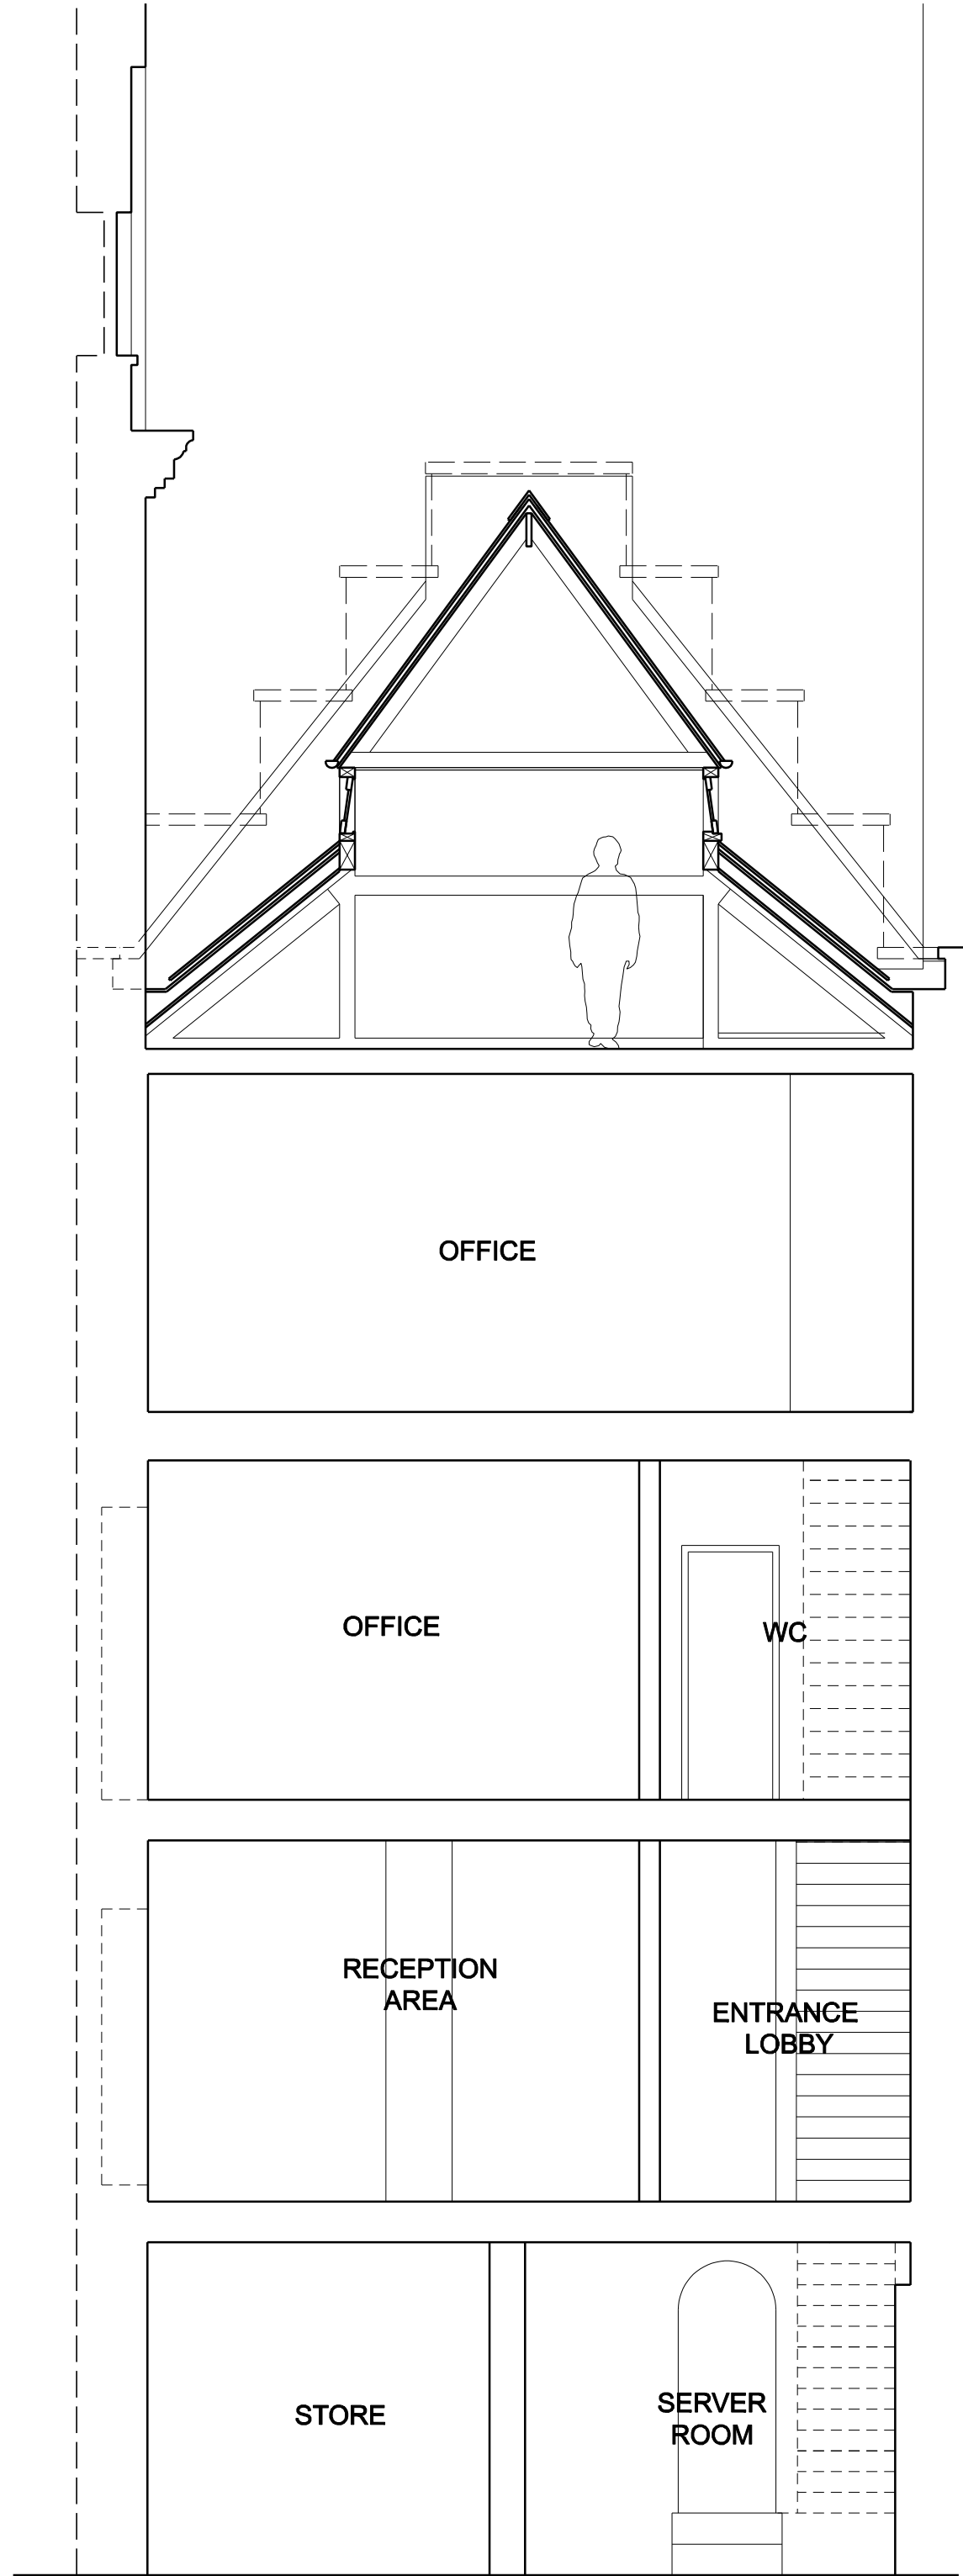


Third Floor

Second Floor

First Floor

Ground Floor

Lower Ground Floor

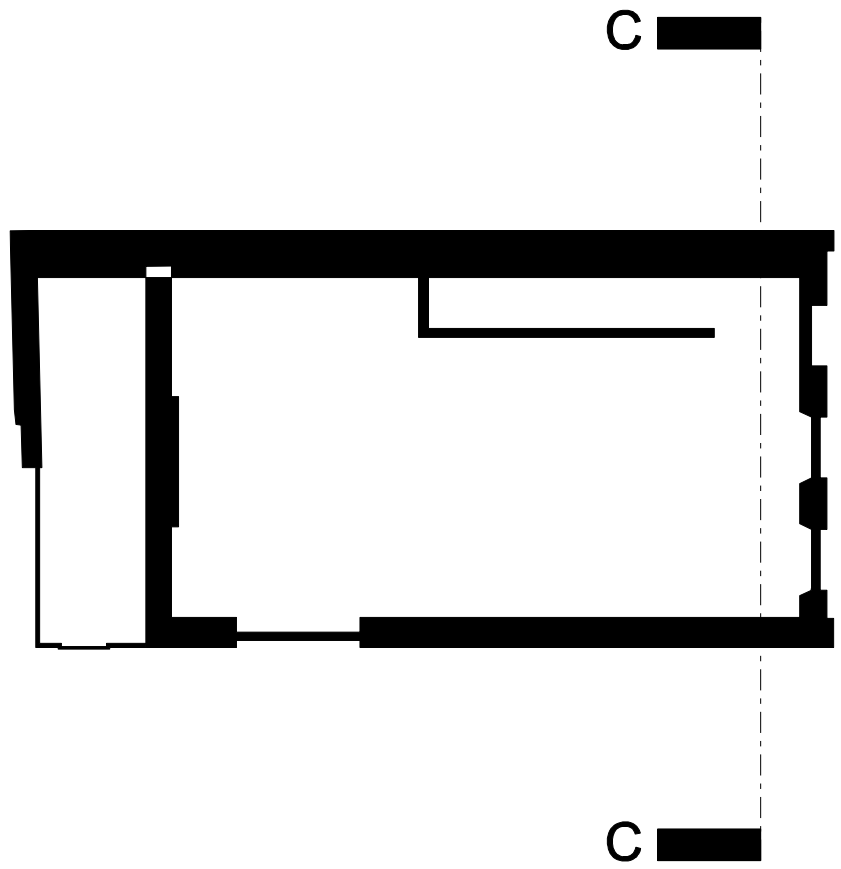

Revisions:				Revisions:				Job Name:				european urban architecture				a		
Suffix / Date / Drawn by				Suffix / Date / Drawn by				VINE HILL EC1R 5EA RESIDENTIAL CONVERSION										
B	22.05.11	RM	PLANNING SET	-	-----	----	-----	Drawing Title:				4TH FLOOR, SOPHIA HOUSE 32 -34 FEATHERSTONE STREET, LONDON, EC1Y 2BJ TEL: 020 7250-0090 FAX: 020 7250-0993 www.europeanurban.com						
-	-----	----	-----	-	-----	----	-----	EXISTING SECTION CC										
-	-----	----	-----	-	-----	----	-----	Scale:				Date:		Drawn:	Checked:	Job Ref:	Drawing number:	Revision:
-	-----	----	-----	-	-----	----	-----	1:100@A3/1:50@A1				06/2011		RM	ASO	1038R	AL(00)15	-
-	-----	----	-----	-	-----	----	-----											
-	-----	----	-----	-	-----	----	-----											
-	-----	----	-----	-														

PLANNING