
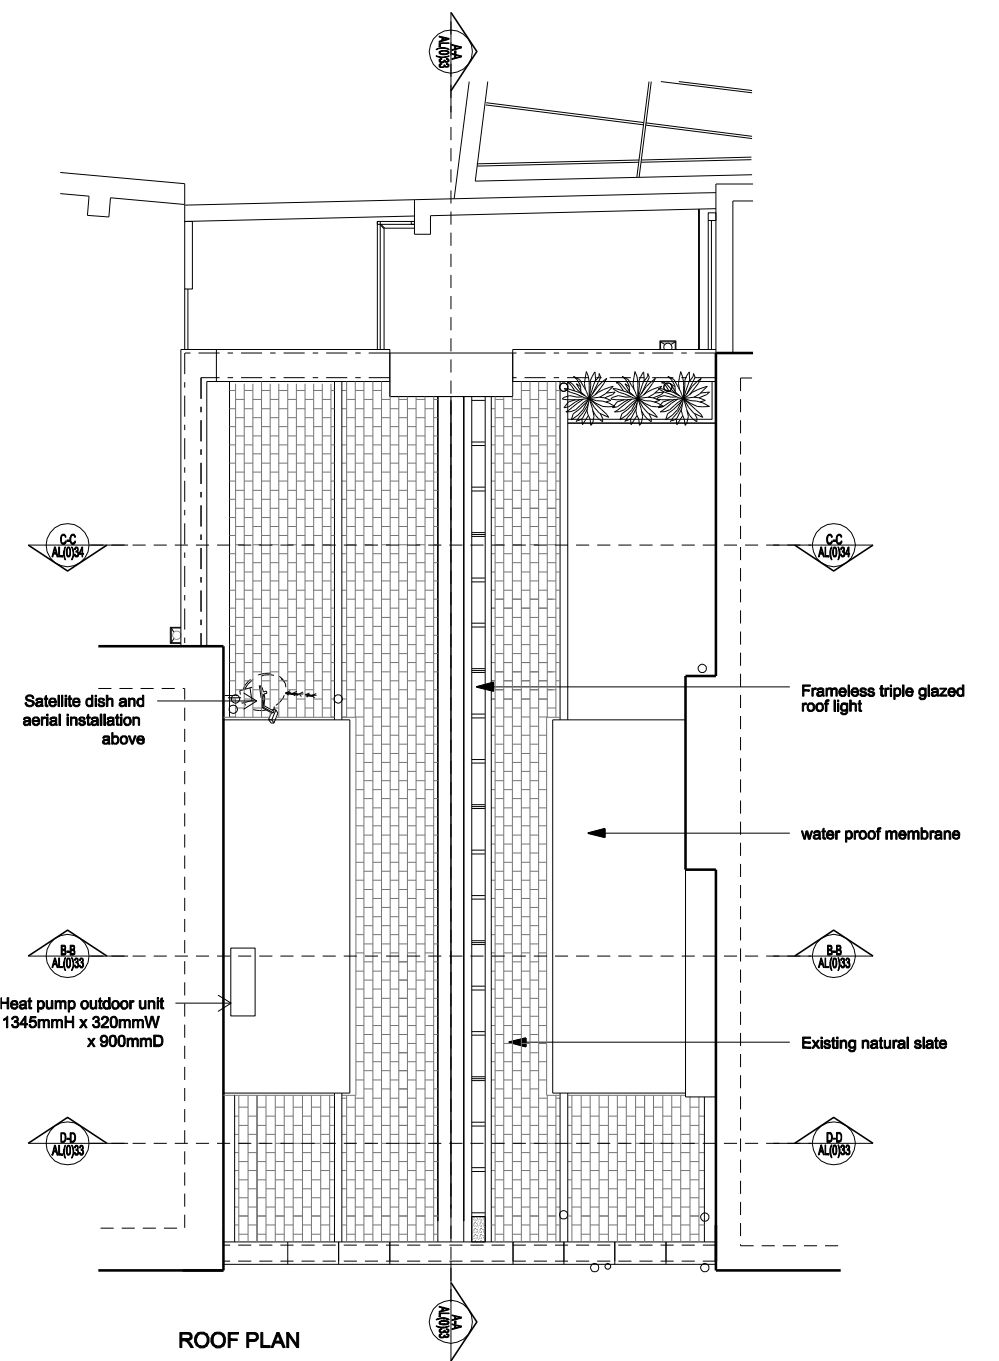
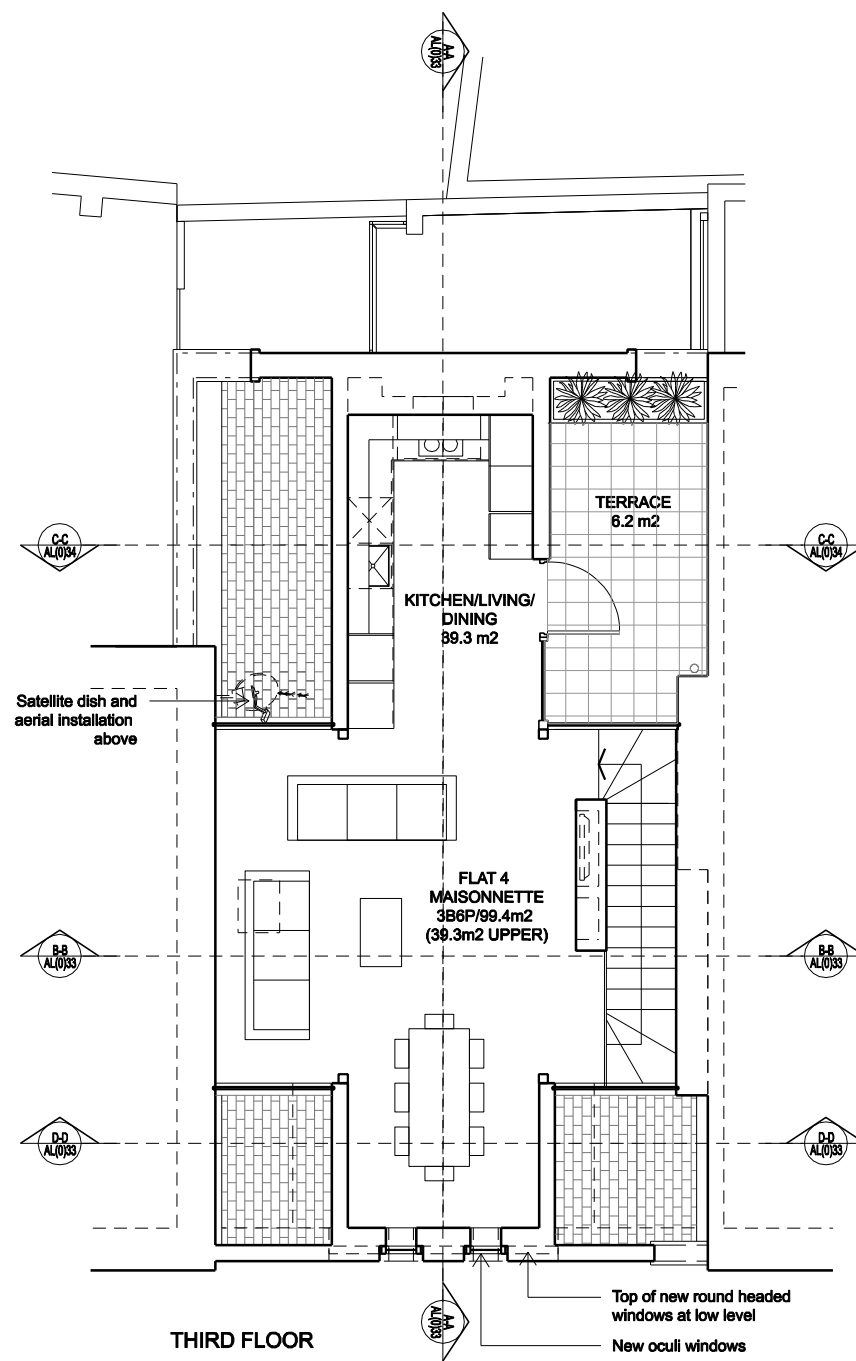


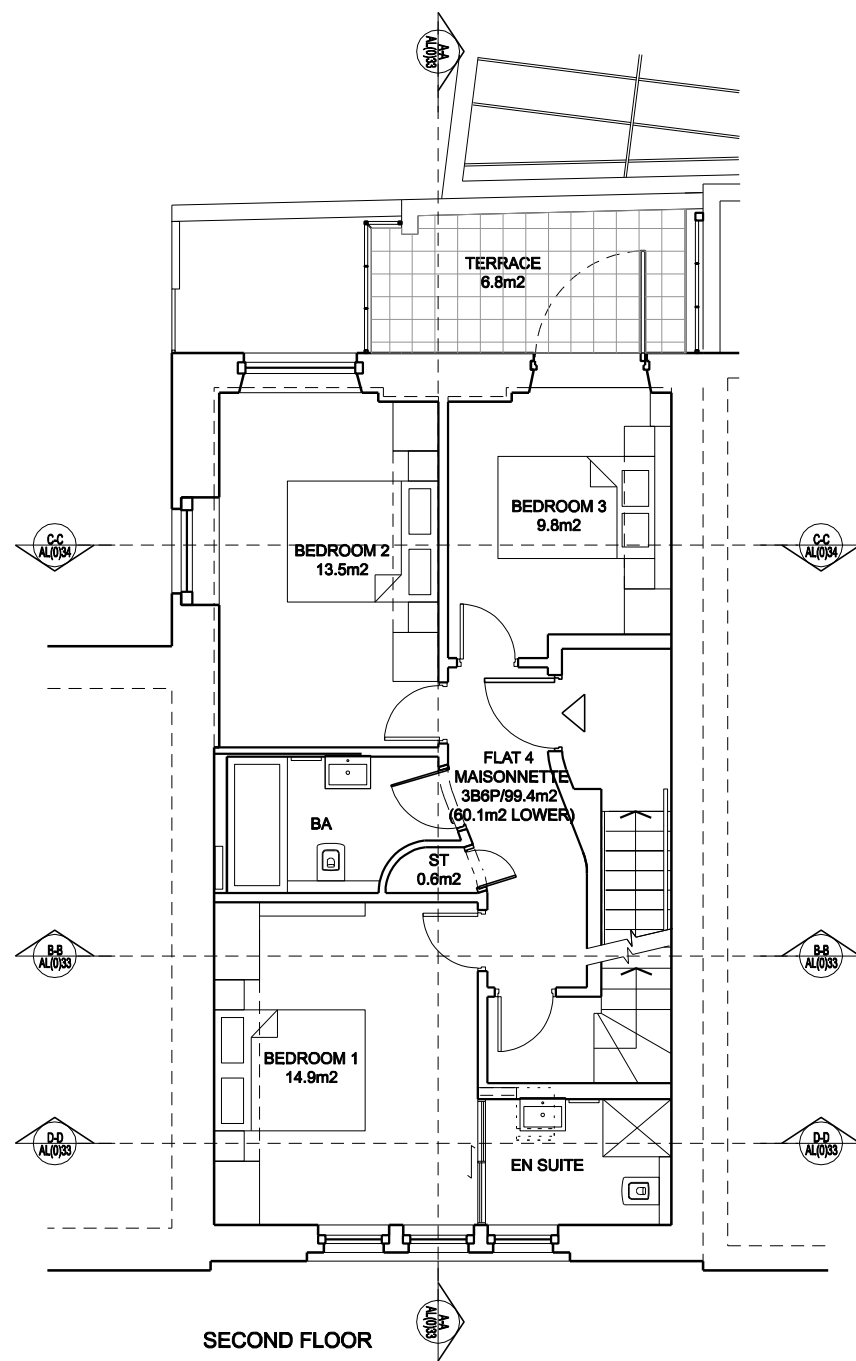

Revisions:				Revisions:			
Suffix	Date	Drawn by		Suffix	Date	Drawn by	
A	17.11.11	RM	PLANNING SCHEME 3	-	-	-	-
-	-	-	-	-	-	-	-
-	-	-	-	-	-	-	-
-	-	-	-	-	-	-	-
-	-	-	-	-	-	-	-
-	-	-	-	-	-	-	-

PLANNING

Job Name: VINE HILL EC1R 5EA RESIDENTIAL CONVERSION				european urban architecture			
Drawing Title: PROPOSED PLANS SCHEME 3 SECOND & THIRD FLOORS & ROOF				4TH FLOOR, SOPHIA HOUSE 32-34 FEATHERSTONE STREET, LONDON, EC1Y 2BJ TEL: 020 7250-0090 FAX: 020 7250-0983 www.europeanurban.com			
Scale: 1:100@A3/1:50@A1	Date: 08/2011	Drawn: RM	Checked: PW	Job Ref: 1038R	Drawing number: AL(00)20	Revision: A	