
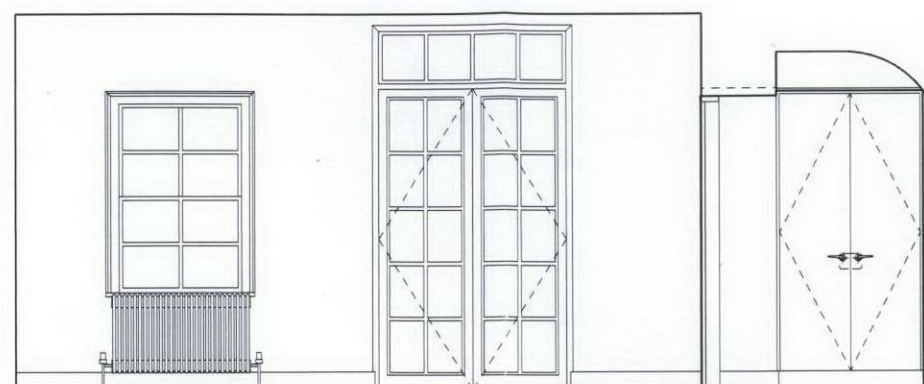



NOTE:
Do not scale from the drawing. Any discrepancies to be reported to the architect. All dimensions will be taken on site prior to ordering and construction.

Copyright remains with the architect. This drawing is to be read in conjunction with the specification and all other relevant drawings.

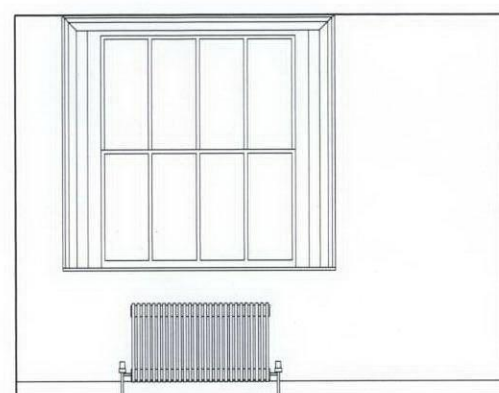

D PROPOSED - SECTION DD
Scale 1-50

RECEIVED
16 NOV 2011

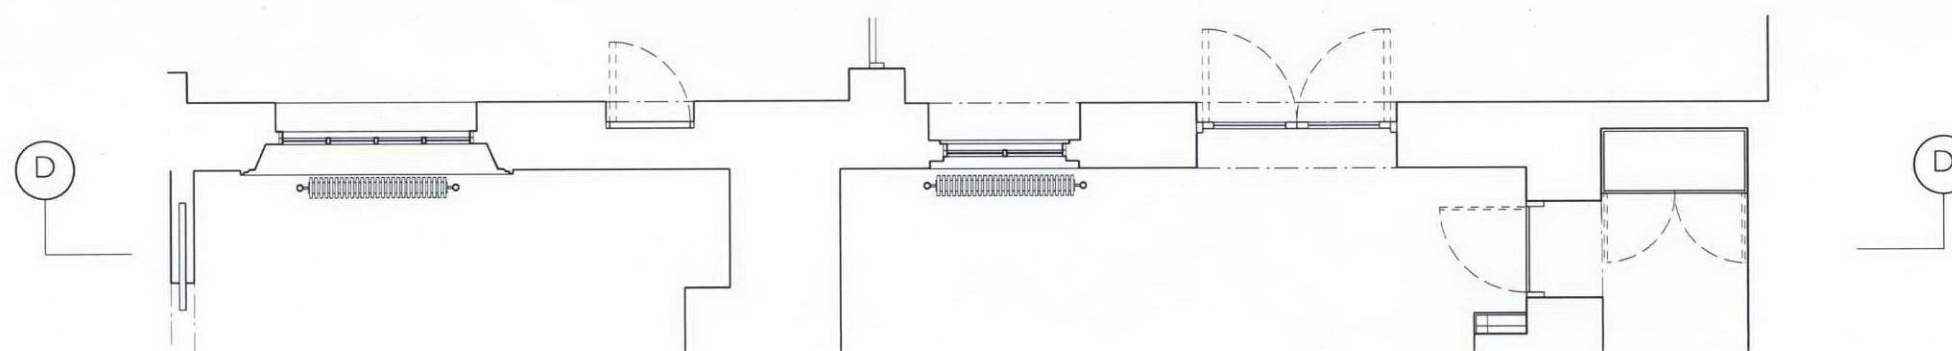

EXTRACT OF BASEMENT PLAN
Scale 1-50

REV: DATE: COMMENT: BY:
/ 15.11.11 Issued to Planning E McG

CLIENT:
Niall Curran & Sue Reid
PROJECT:
3b, Chester Gate, Regents Park
London, NW1 4JH
DRAWING TITLE:
PROPOSED SECTIONS D
DRAWING NUMBER:
CG11-CO-S-03
REVISION:
/

SCALE: DATE OF FIRST ISSUE: DRAWN BY:
1-50 @ A3 15.11.2011 E McG



121c Cleveland Street
London, W1T 6PZ
t. +44(0) 7974 393 481
f. +44(0) 20 7631 1191
e. info@emgarchitects.co.uk