


	REV: DATE: COMM / 21.09.11 Issue		BY: E McG
	CLIENT:		
	Niall Curran & Sue Reid		
	PROJECT:		
	3b, Chester Gate, Regents Park London, NWI 4JH		
	DRAWING TITLE	J	
	EXISTING FLO	OR PLANS	
	DRAWING NUMBER:	REVI	SION:
	CGII-EX-P-01	1	
	SCALE	DATE OF FIRST ISSUE	DRAWN BY:
	1-50 @ A1	21.09.2011	E McG
		EM	
		EIMI	
DECEL			
1	1		
0 4 NOV 2011	121c Clevela London, WI		
	t. +44(0) 7974 393 481 f. +44(0) 20 7631 1191		

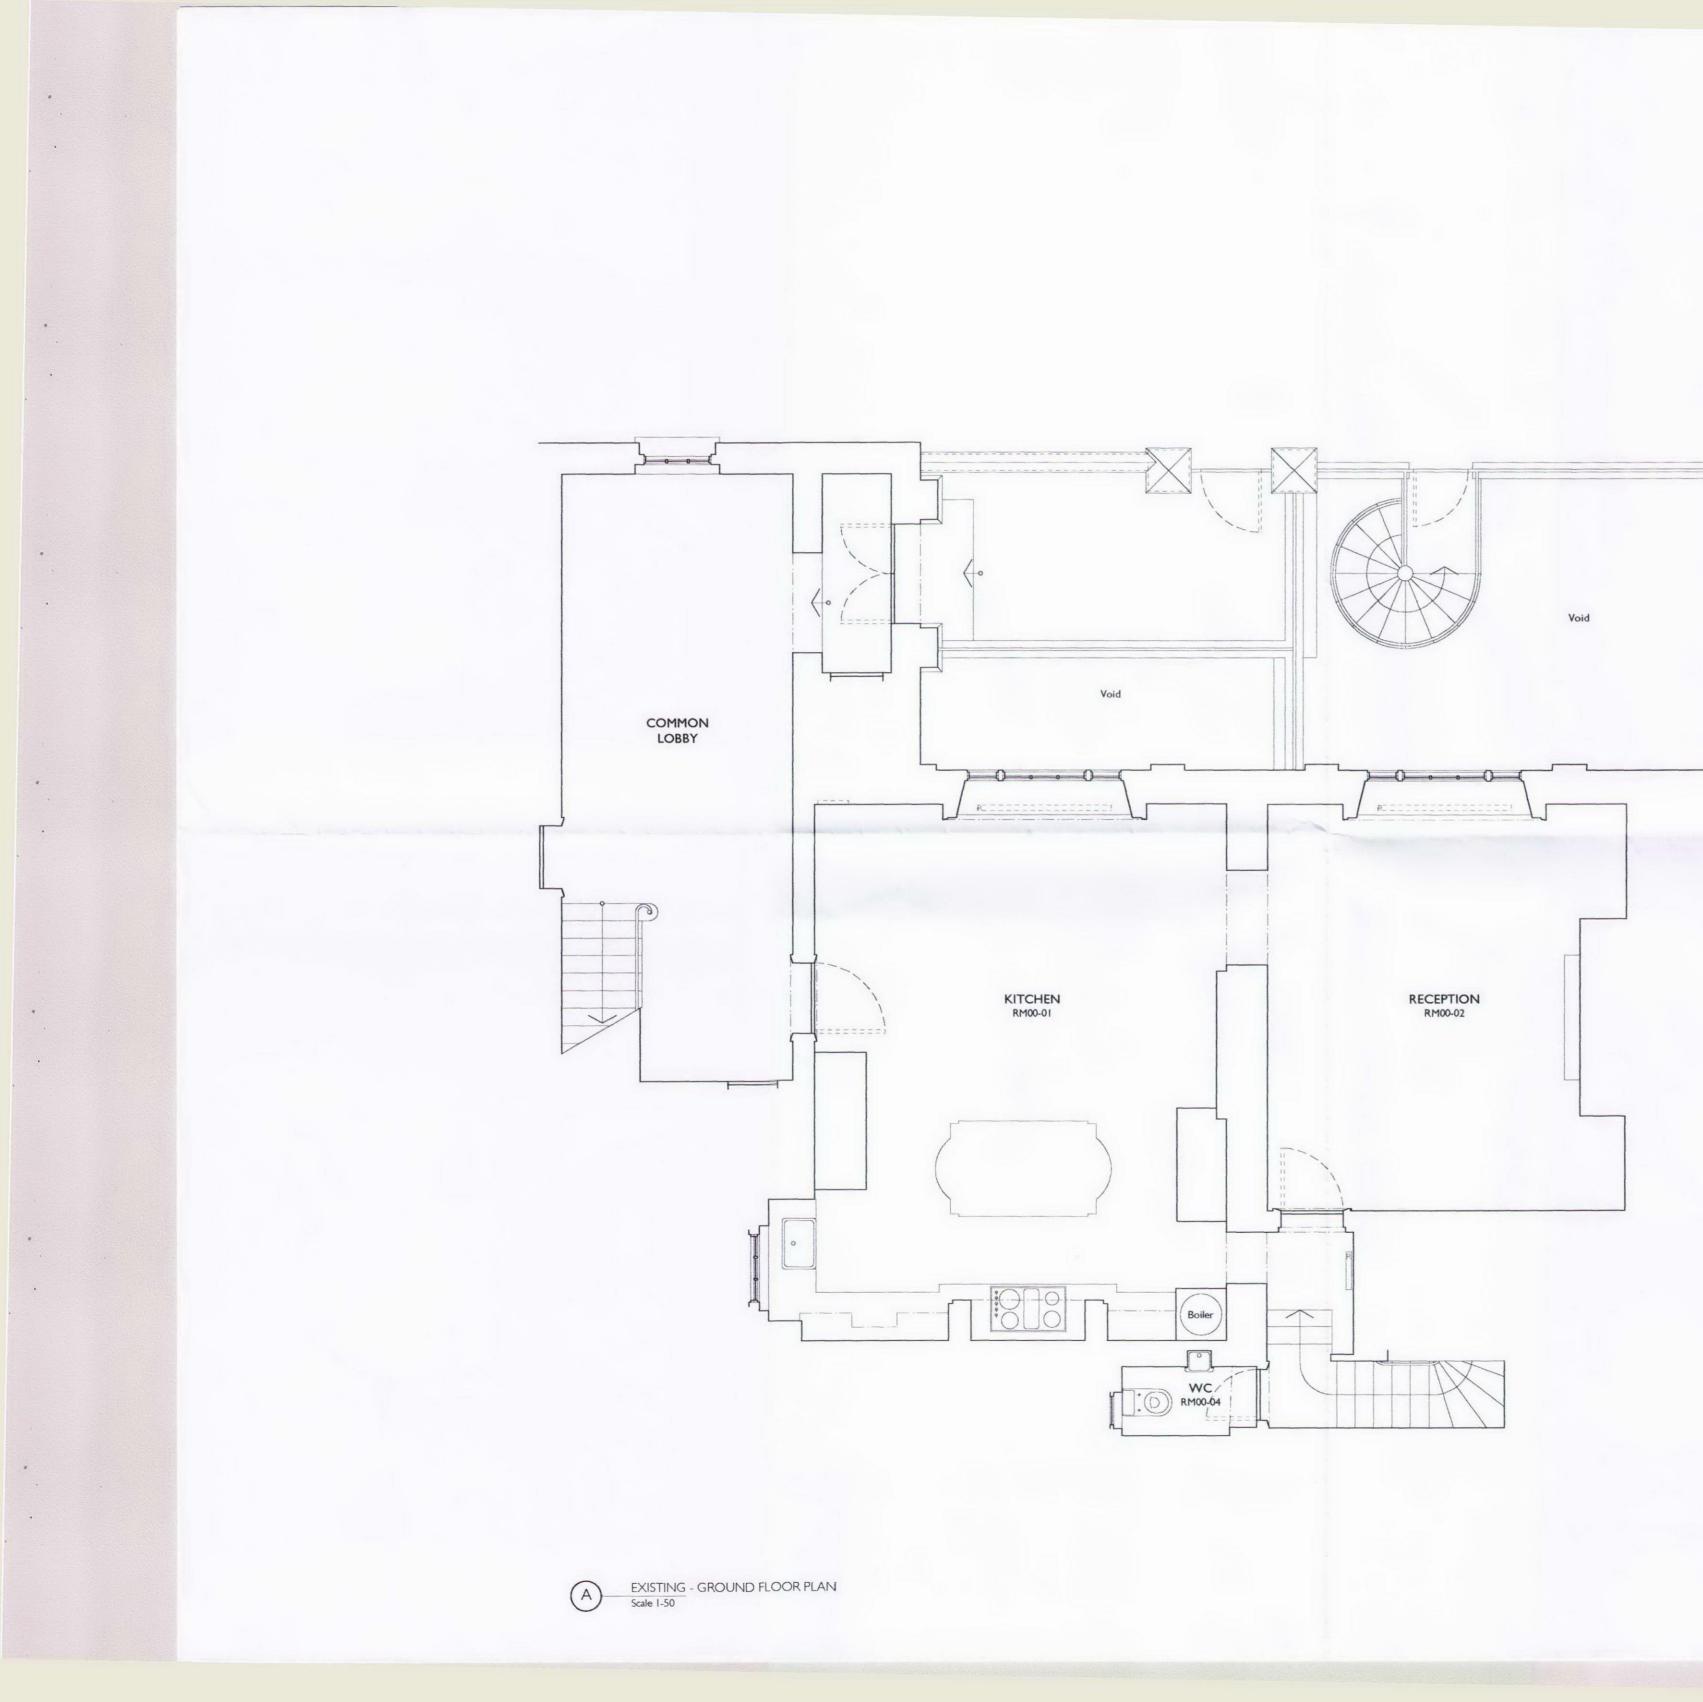



NOTE: Do not scale from the drawing. Any discrepancies to be reported to the architect. All dimensions will be taken on site prior to ordering and construction.

Copyright remains with the architect. This drawing is to be read in conjunction with the specification and all other relevant drawings.

