




A EXISTING - SECTION AA
Scale 1:50

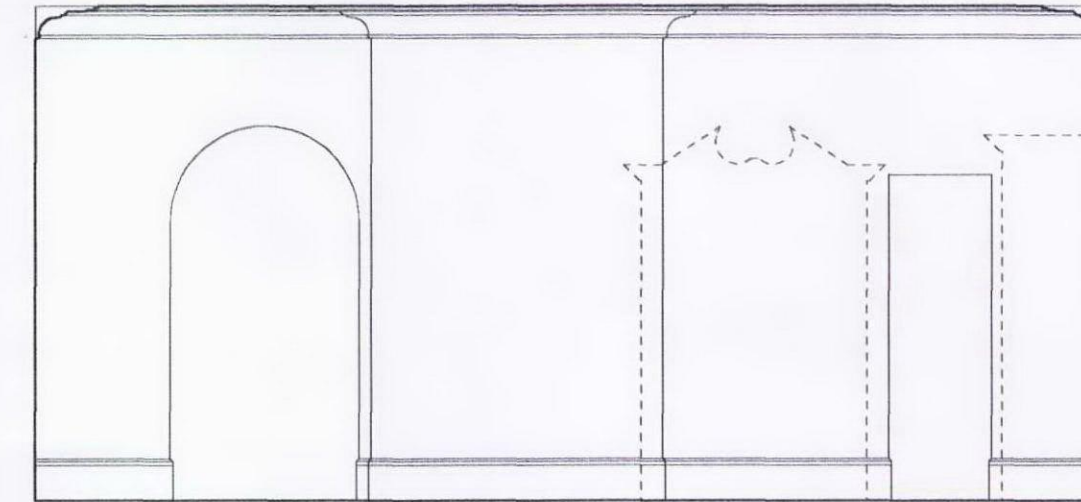



B EXISTING - SECTION BB
Scale 1:50

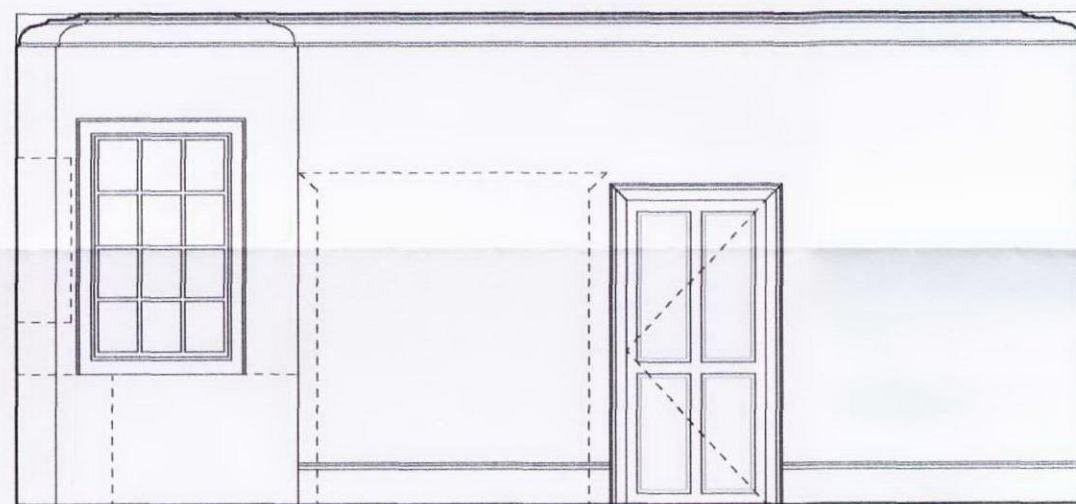

C EXISTING - SECTION CC
Scale 1:50

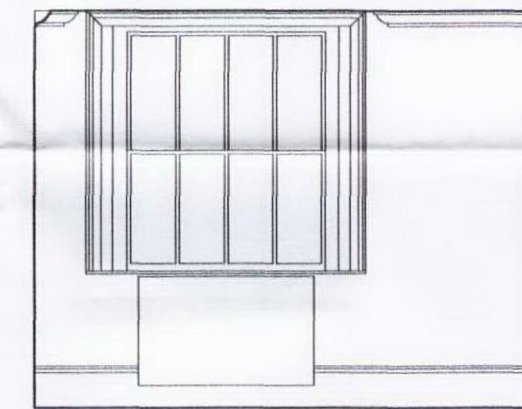

D EXISTING - SECTION DD
Scale 1:50

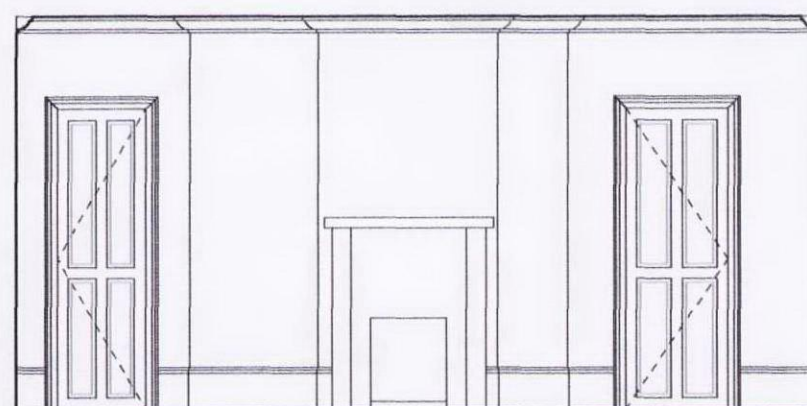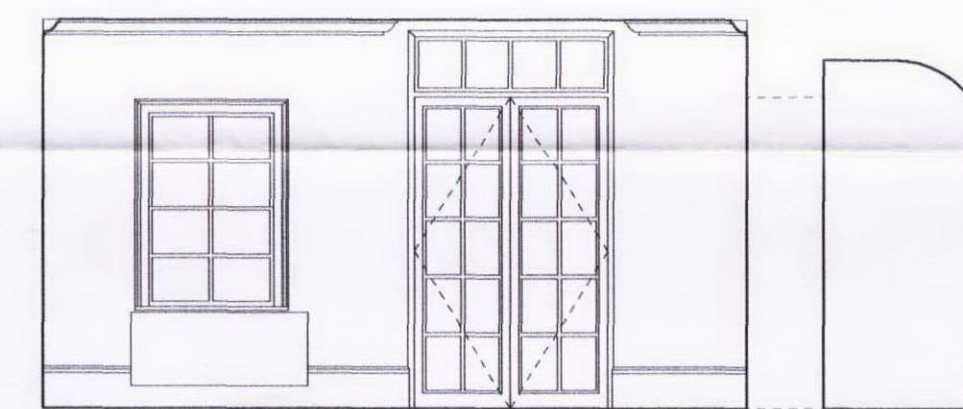

E EXISTING - SECTION EE
Scale 1:50

NOTE:
Do not scale from the drawing. Any discrepancies to be reported to the architect. All dimensions will be taken on site prior to ordering and construction.
Copyright remains with the architect. This drawing is to be read in conjunction with the specification and all other relevant drawings.

REV: DATE COMMENT: BY:
/ 21.09.11 Issued to Client E McG

CLIENT:
Niall Curran & Sue Reid
PROJECT:
Chester Gate, London
DRAWING TITLE:
EXISTING SECTIONS
DRAWING NUMBER:
CG11-EX-S-01
REVISION:
/

SCALE 1:50 @ A2	DATE OF FIRST ISSUE 21.09.2011	DRAWN BY: E McG
--------------------	-----------------------------------	--------------------

EMGA

121c Cleveland Street
London, W1T 6PZ

t. +44(0) 7974 393 481
f. +44(0) 20 7631 1191
e. info@emgarchitects.co.uk

RECEIVED
04 NOV 2011