


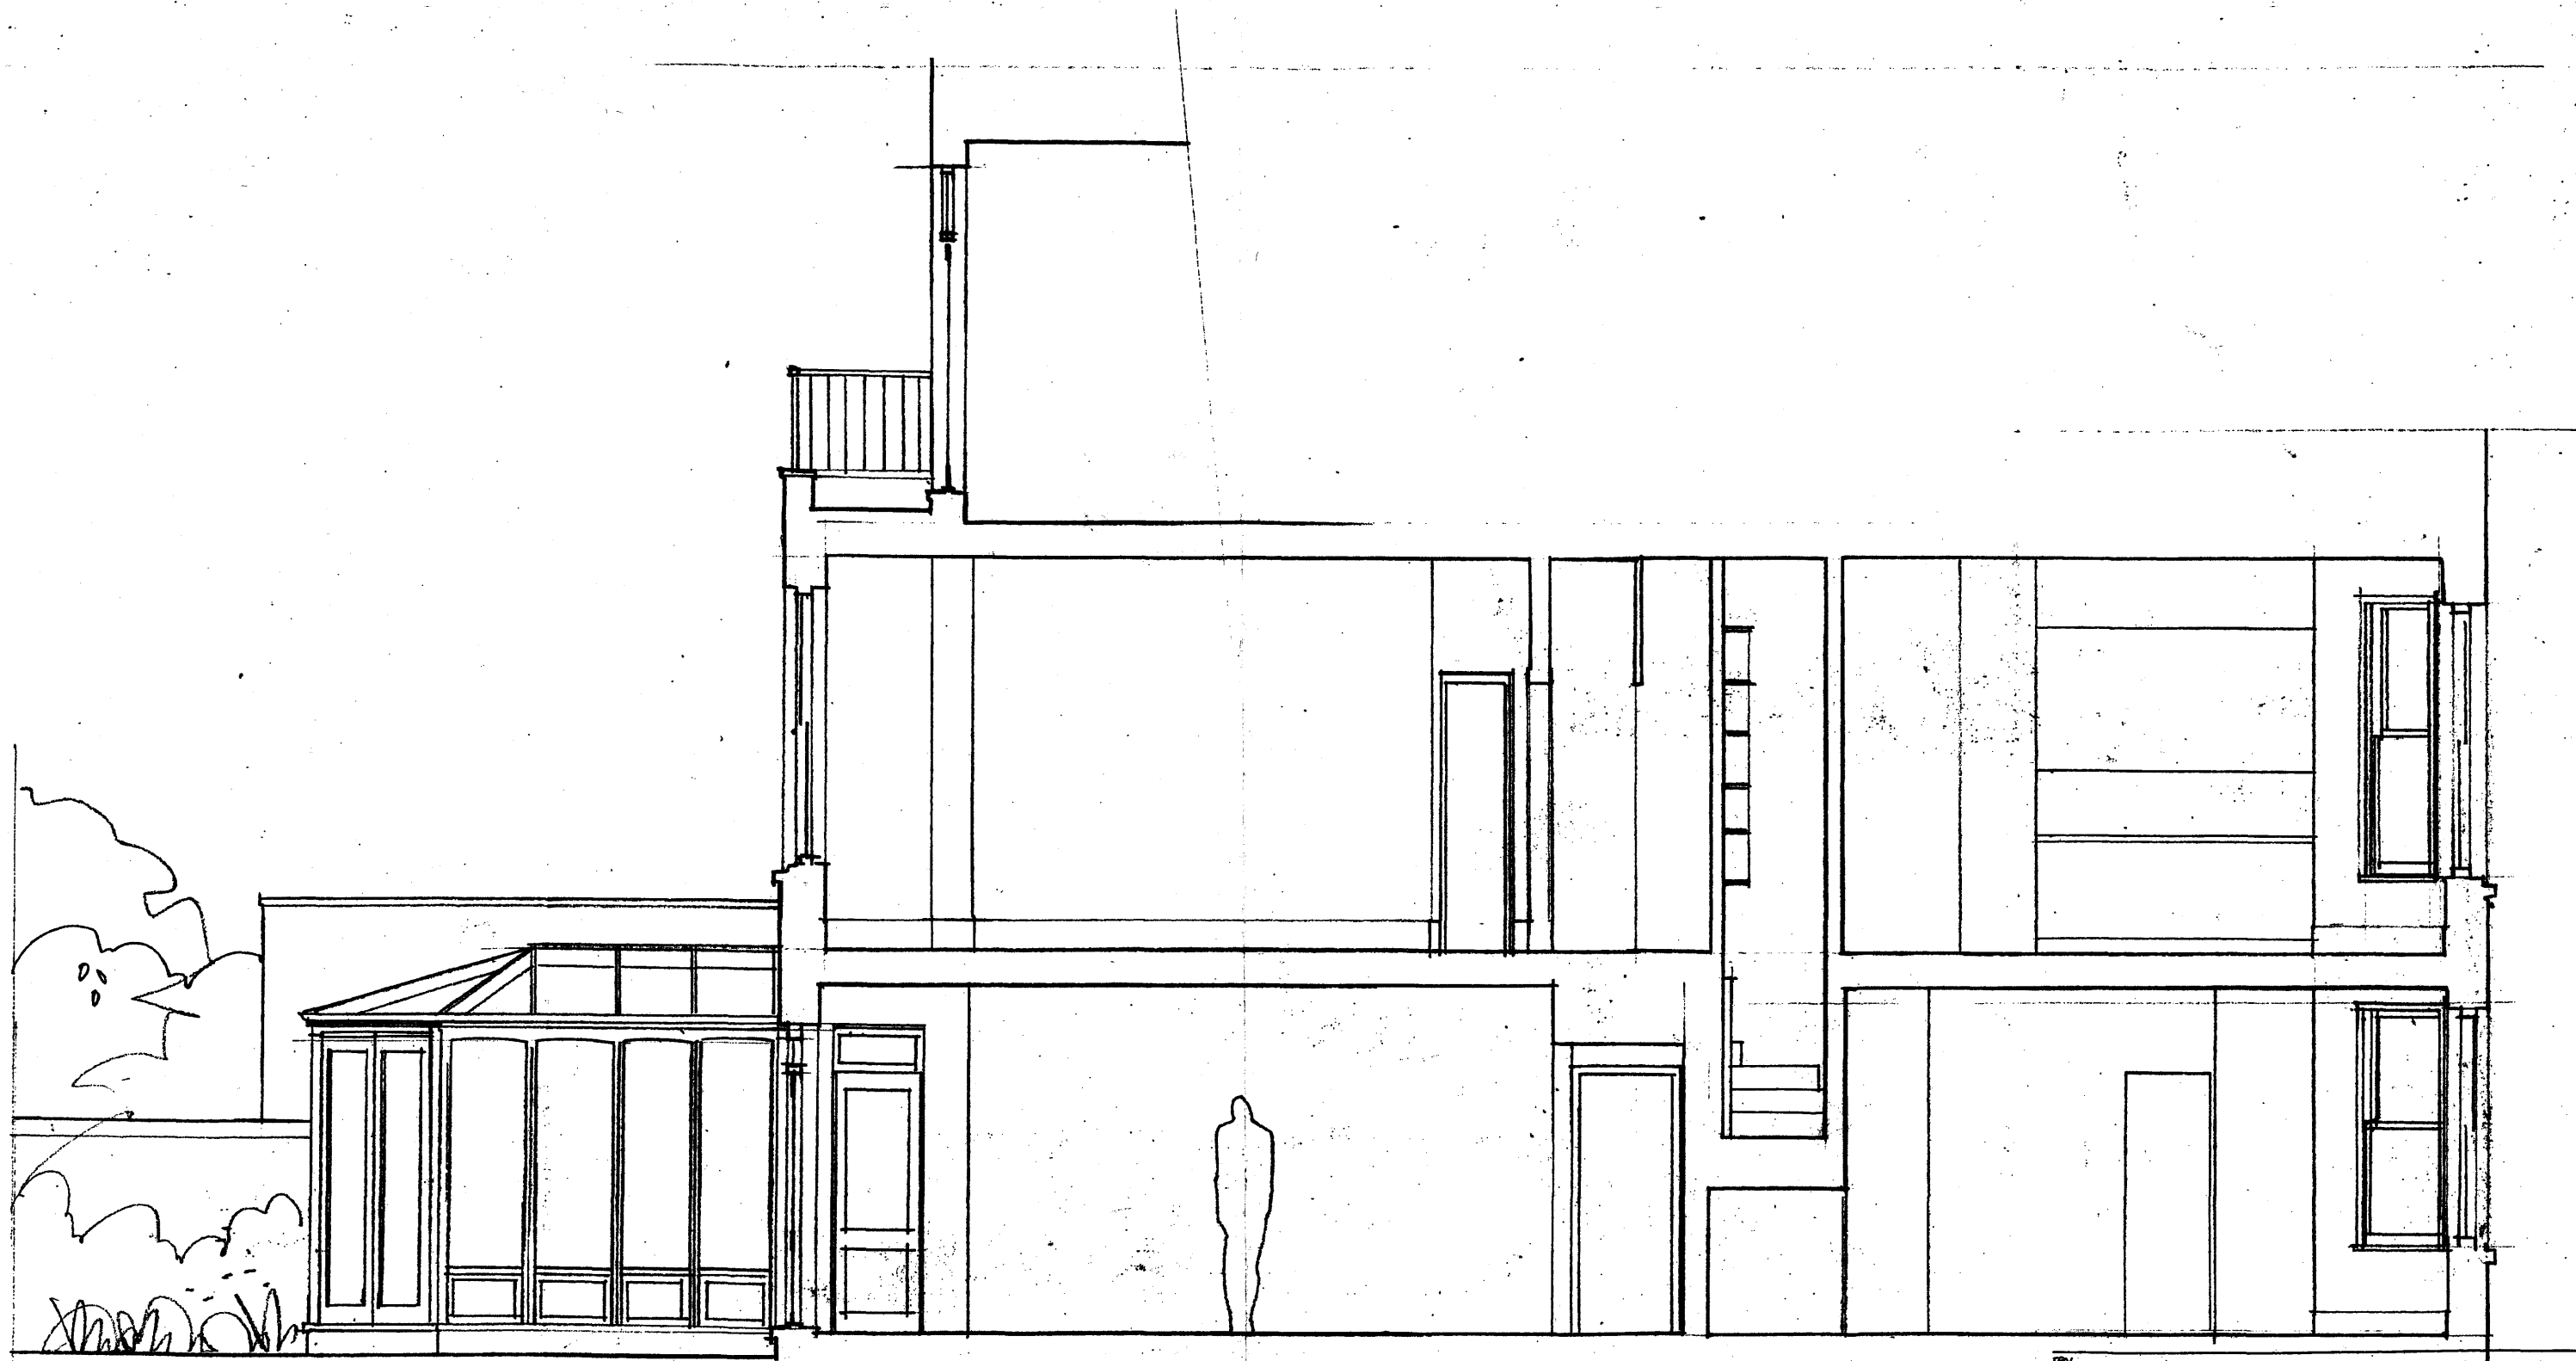

rev

STEVEN ADAMS RIBA ARCHITECTS

28b ENGLANDS LANE
LONDON NW3 4UE
Tel 020 7722 7664
Fax 7722 7652

project	no
LONDON NW3	619
drawing	no
SECTION	SI-04
EXHIBITION	
scale 1:50	date 12-10-11
drawn	checked