


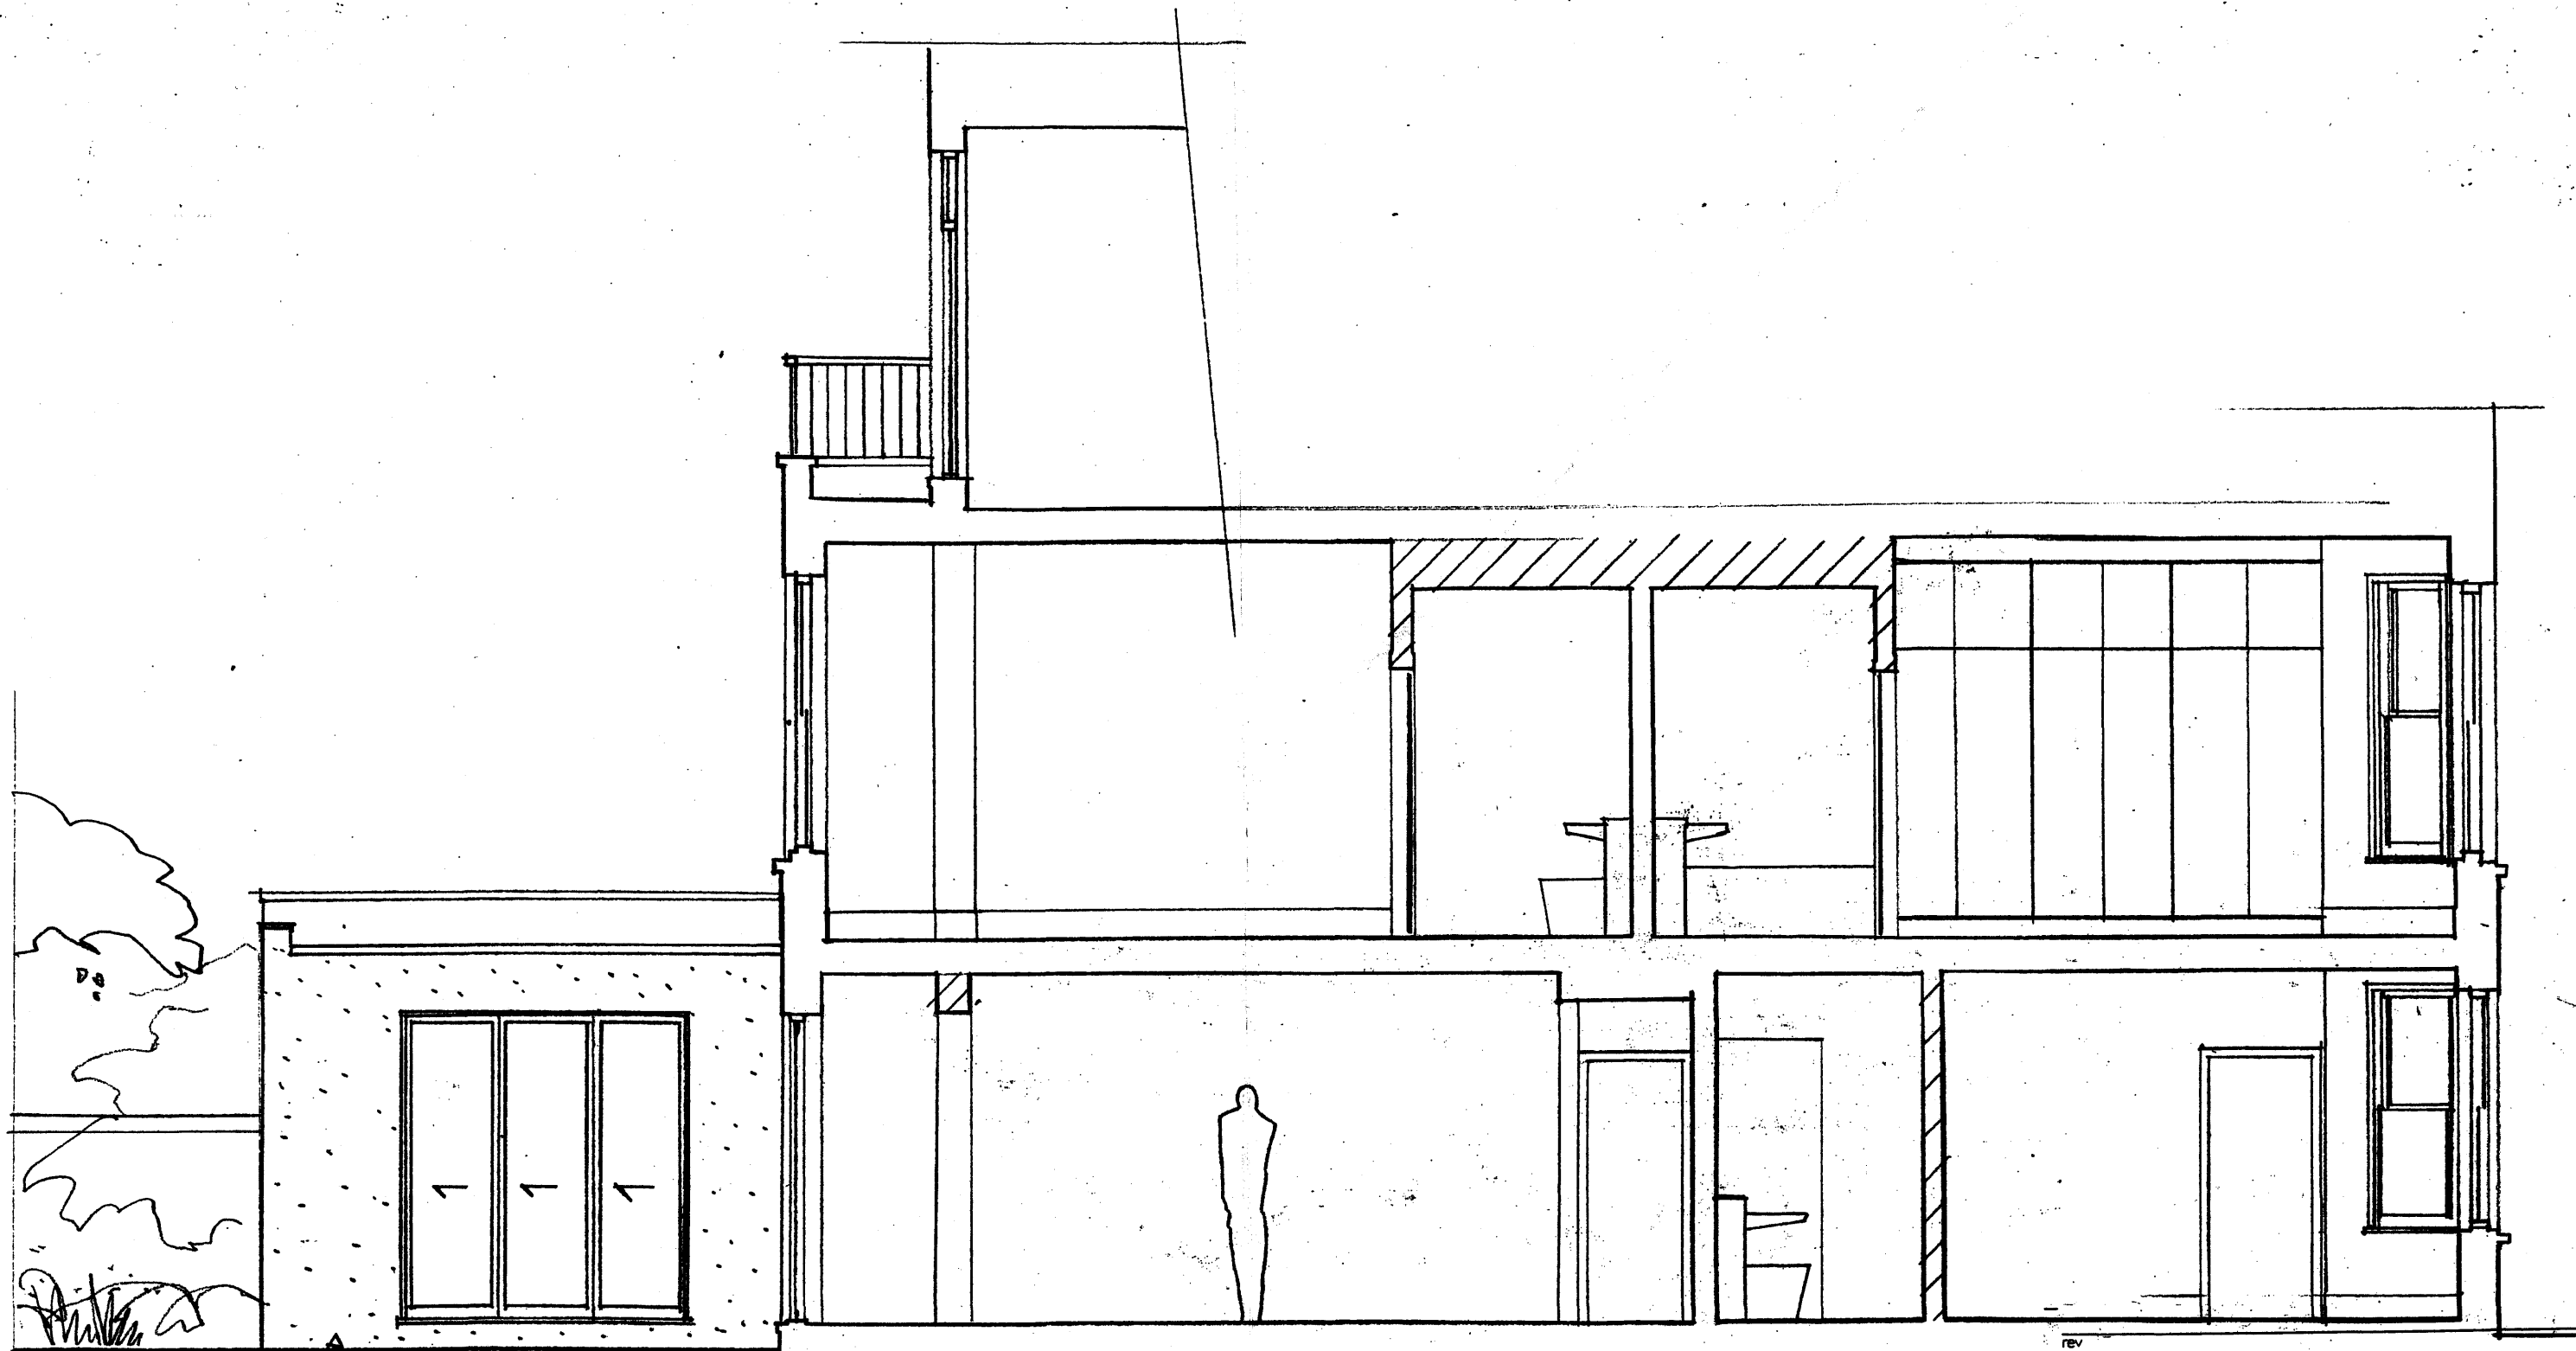

NEW EXTENSION IN LINE OF
EXISTING CONSERVATORY

rev

STEVEN ADAMS RIBA ARCHITECTS

28b ENGLANDS LANE
LONDON NW3 4UE
Tel 020 7722 7664
Fax 7722 7652

project	1A + 1B FMS, 17A GARDEN TIE	no	619
drawing	SECTION PROPOSED	no	GA04
scale	1:50	date	22.10.11
drawn	SM	checked	