


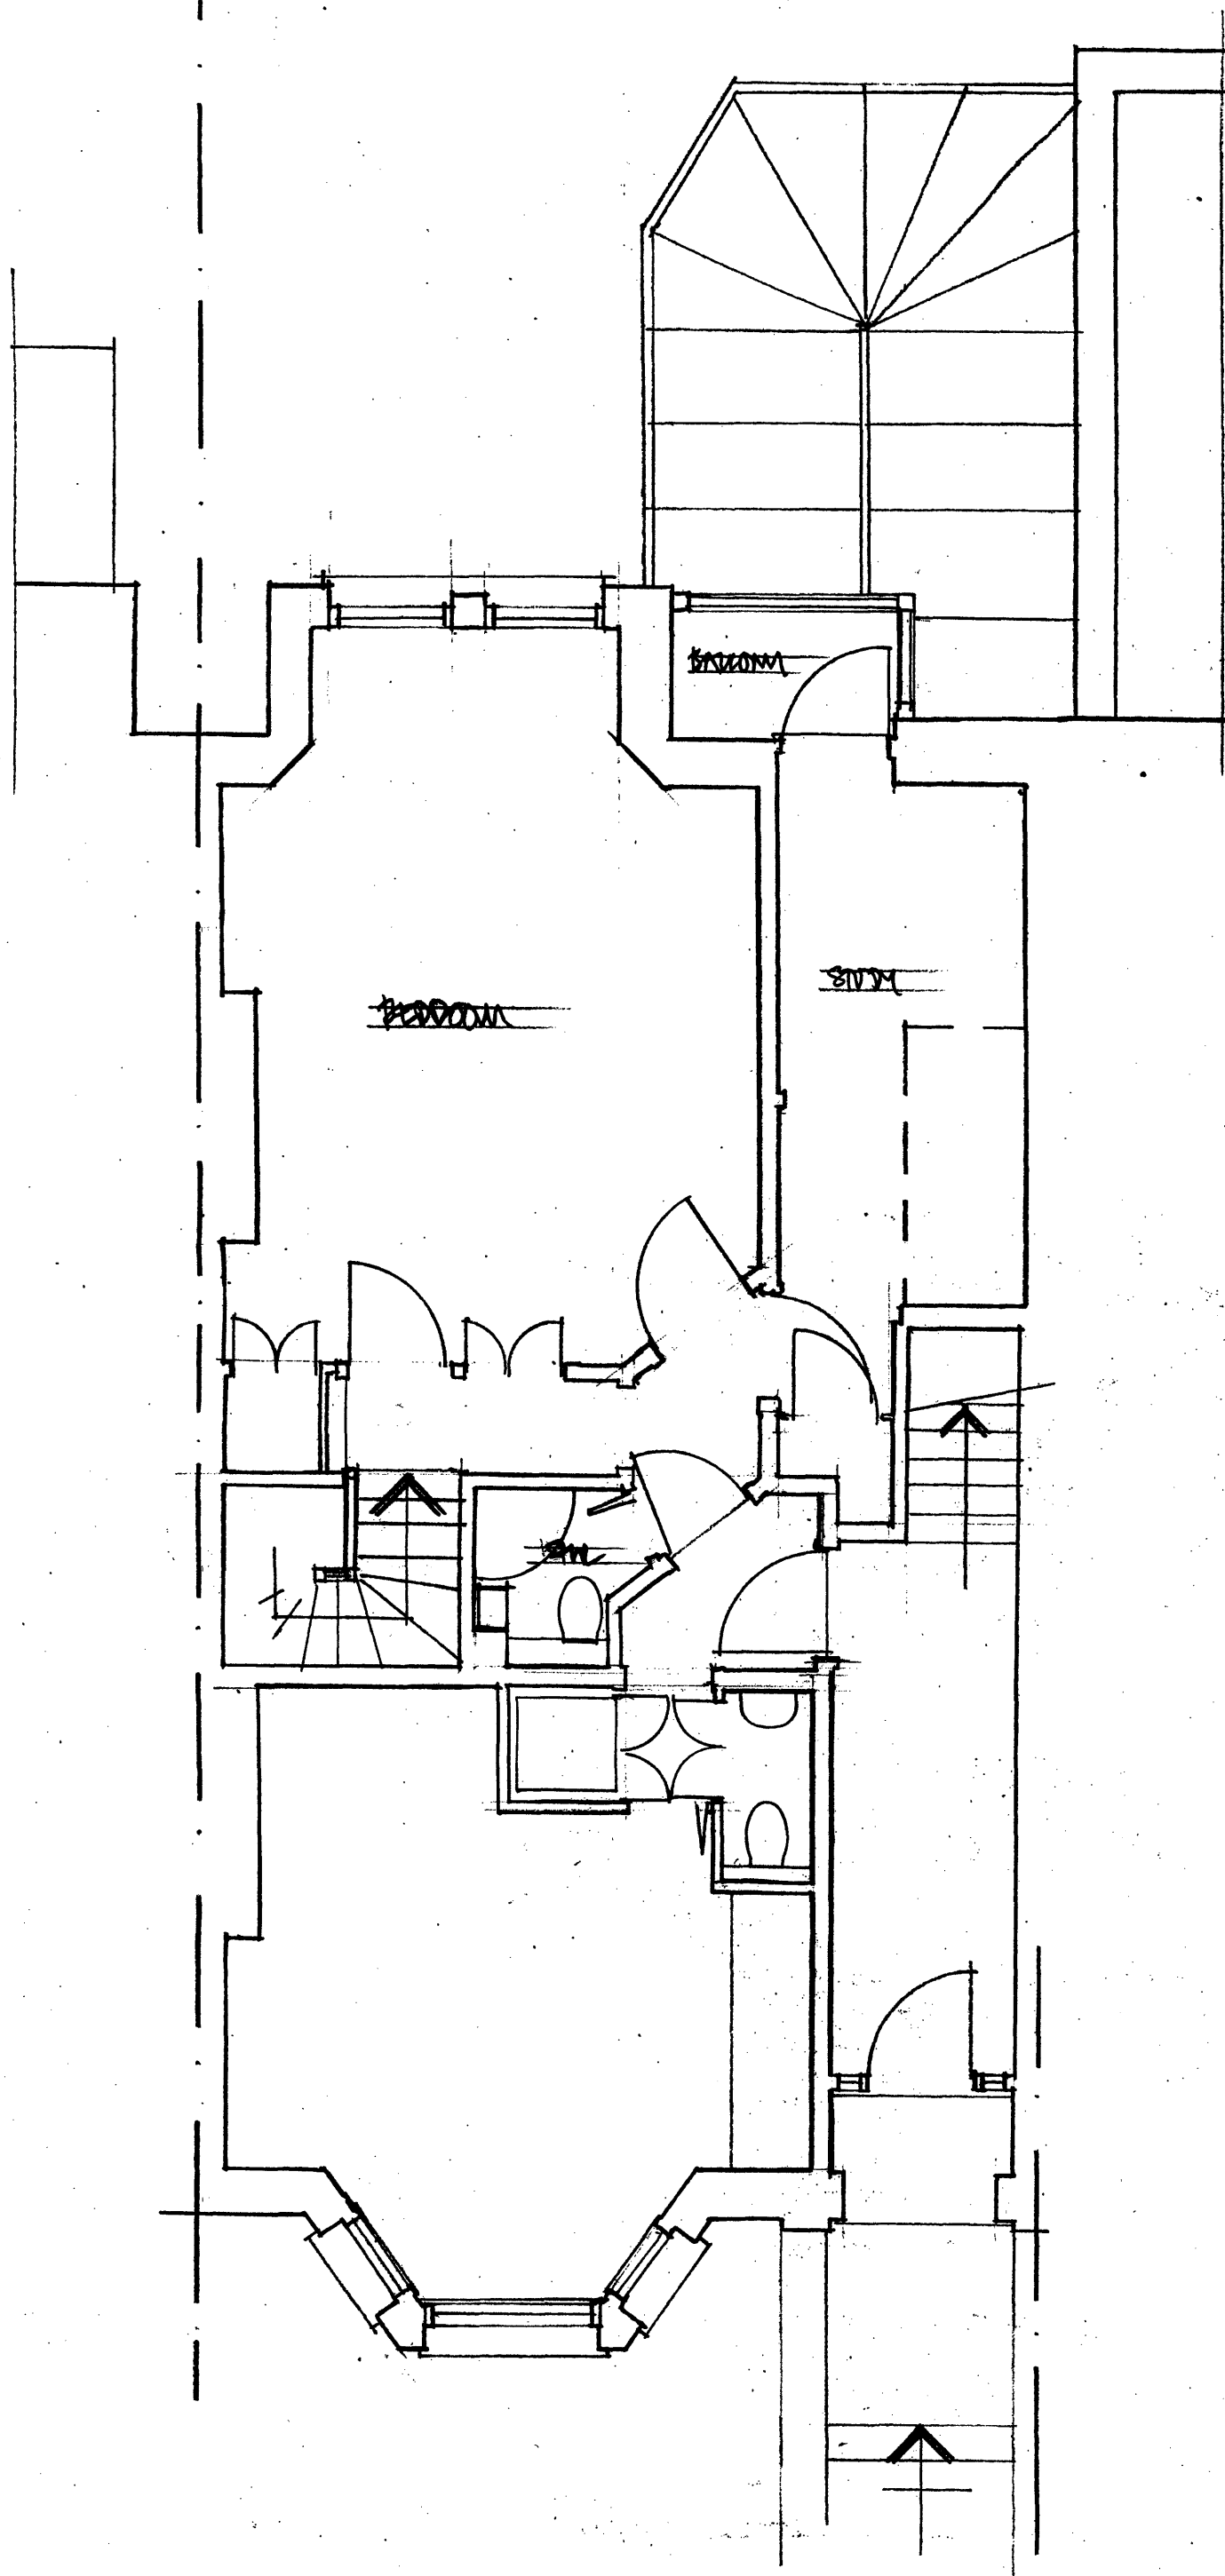

rev.			
STEVEN ADAMS RIBA ARCHITECTS			
28b ENGLANDS LANE LONDON NW3 4UE Tel 020 7722 7664 Fax 7722 7652			
project	K&L PRS, 179 GORDON ST LONDON NW3		no 619
drawing	UPPER ADAMS FROM PLAN EXHIBITION		no SP-02
scale	1:50	date 10-10-8	drawn SM checked