



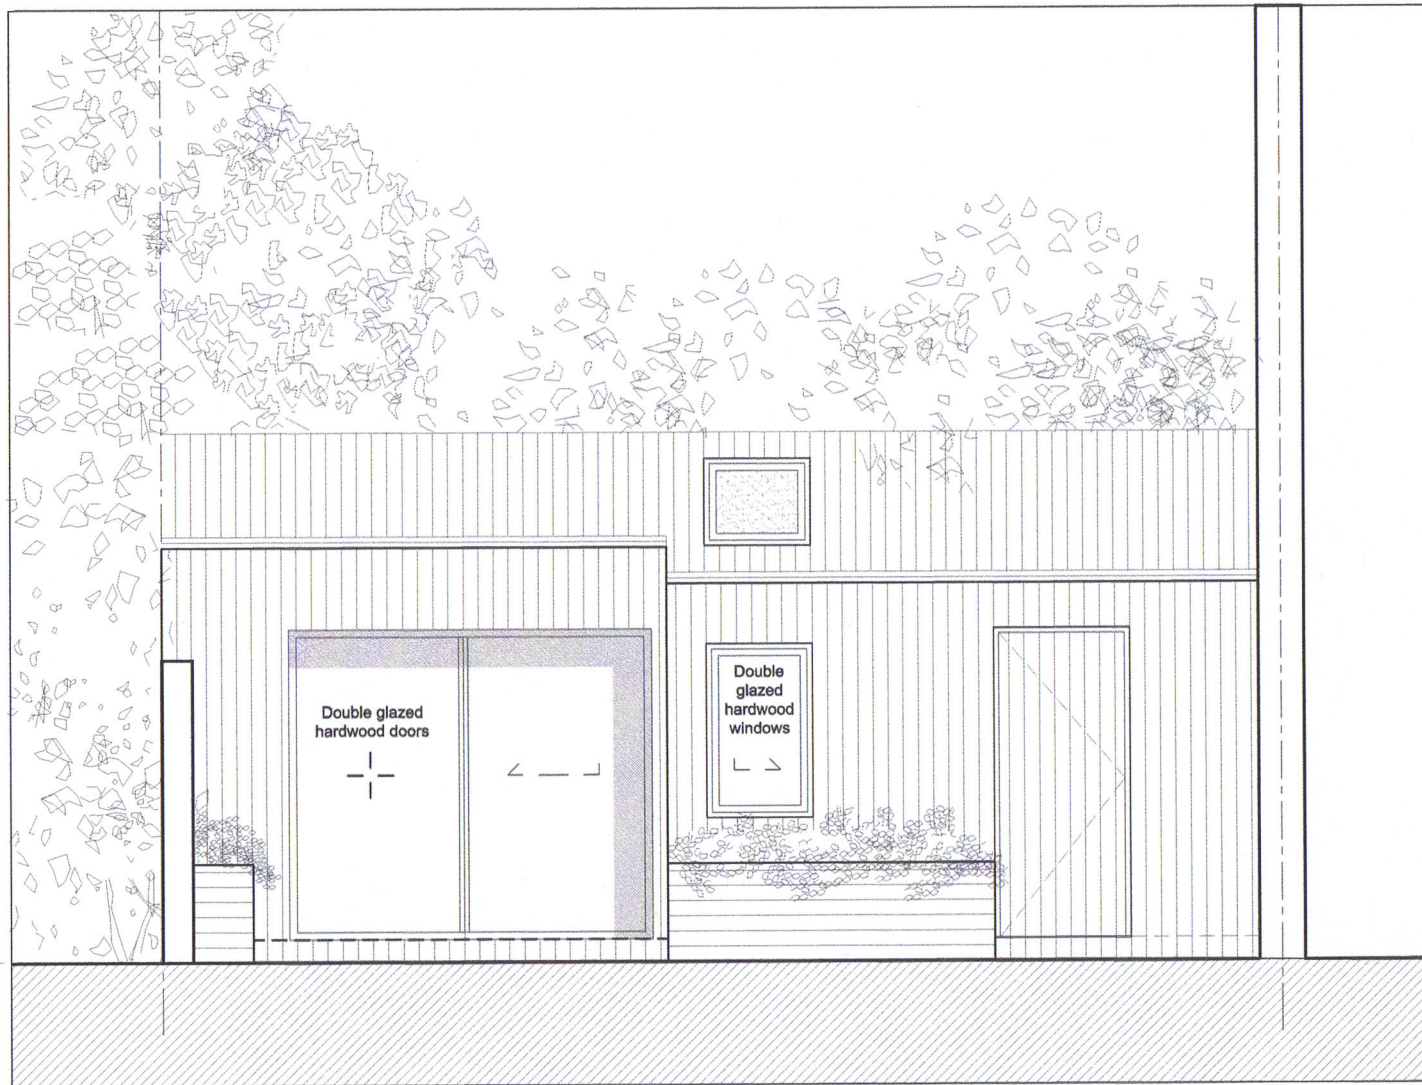

section AA'

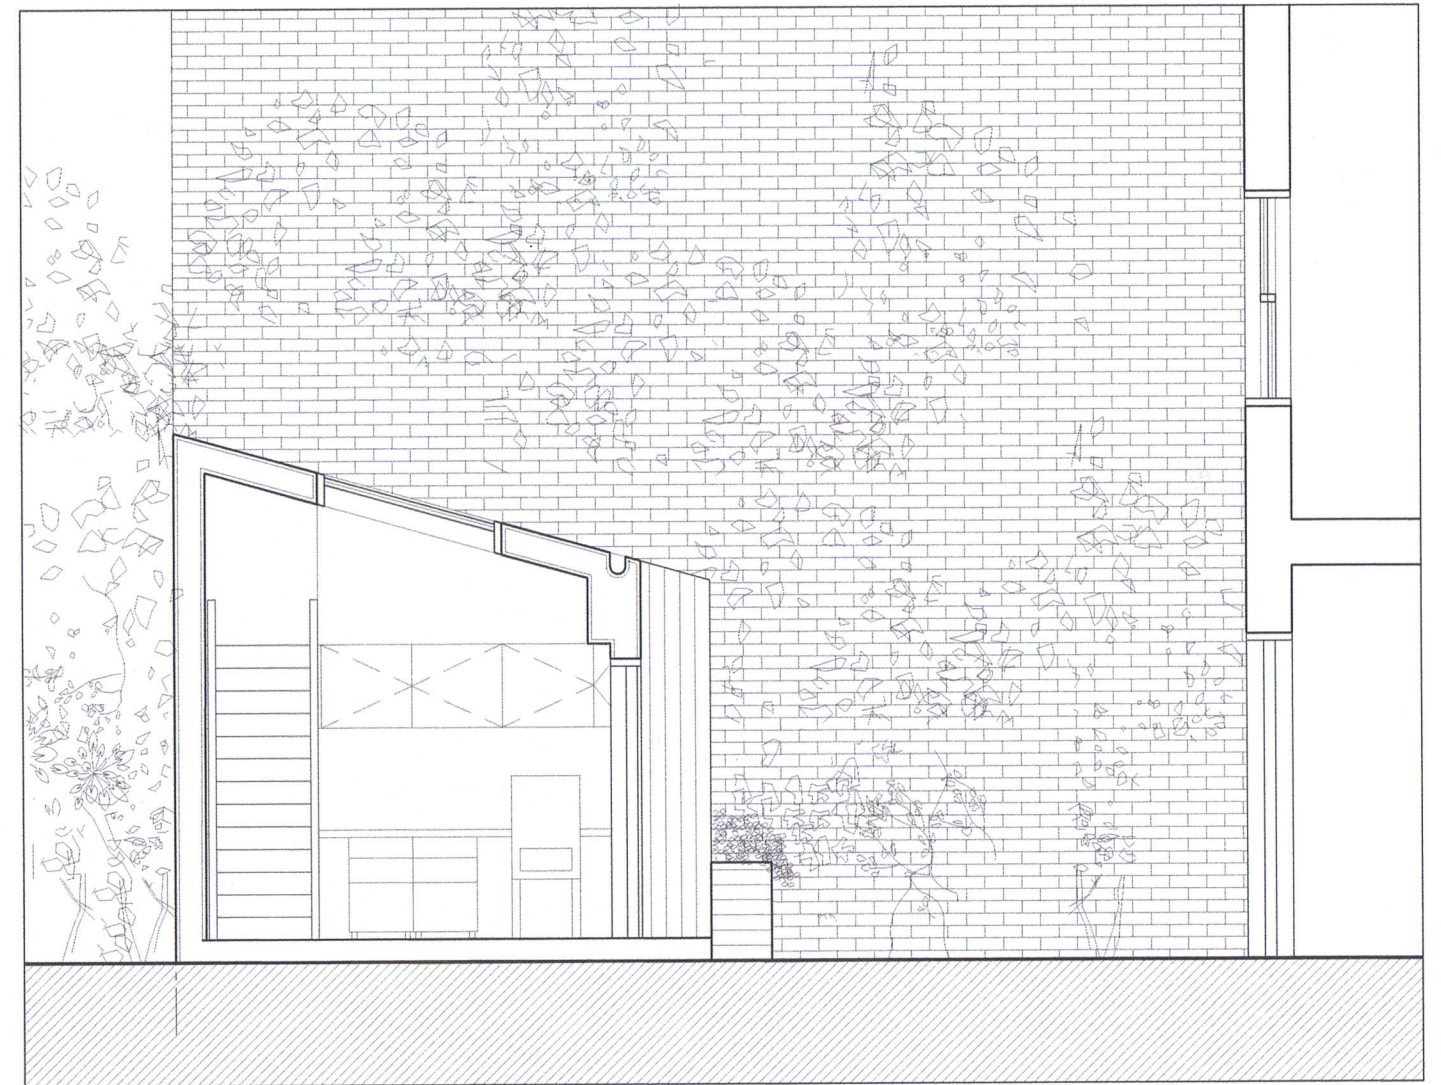

section BB'

PROPOSED

Rev	Date	Description
---	---	---

Client
Dony Spiro
6 Mortimer Crescent
London NW6 5NX

Project
Garden Studio
6 Mortimer Crescent
London NW6 5NX

Title
PROPOSED
Section AA'
Section BB'

Job No	Dwg No	Rev	Stage
MRT - GS	GA-200	P1	A/B/C
Date	Scale	Drwn	Chkd
Sept 2011	1/50 @ A3	MW	-



MELISSA WHITE ARCHITECTS

13a West End Lane
London NW6 4NU
Tel +44 [0]7956 404299
whitemelissann@hotmail.com