


**Plan**  
scale 1:200

- KEY:**
- Existing lawn
  - Existing planting
  - Existing paths
  - New path and paving
  - New planting
  - Formal event circulation route

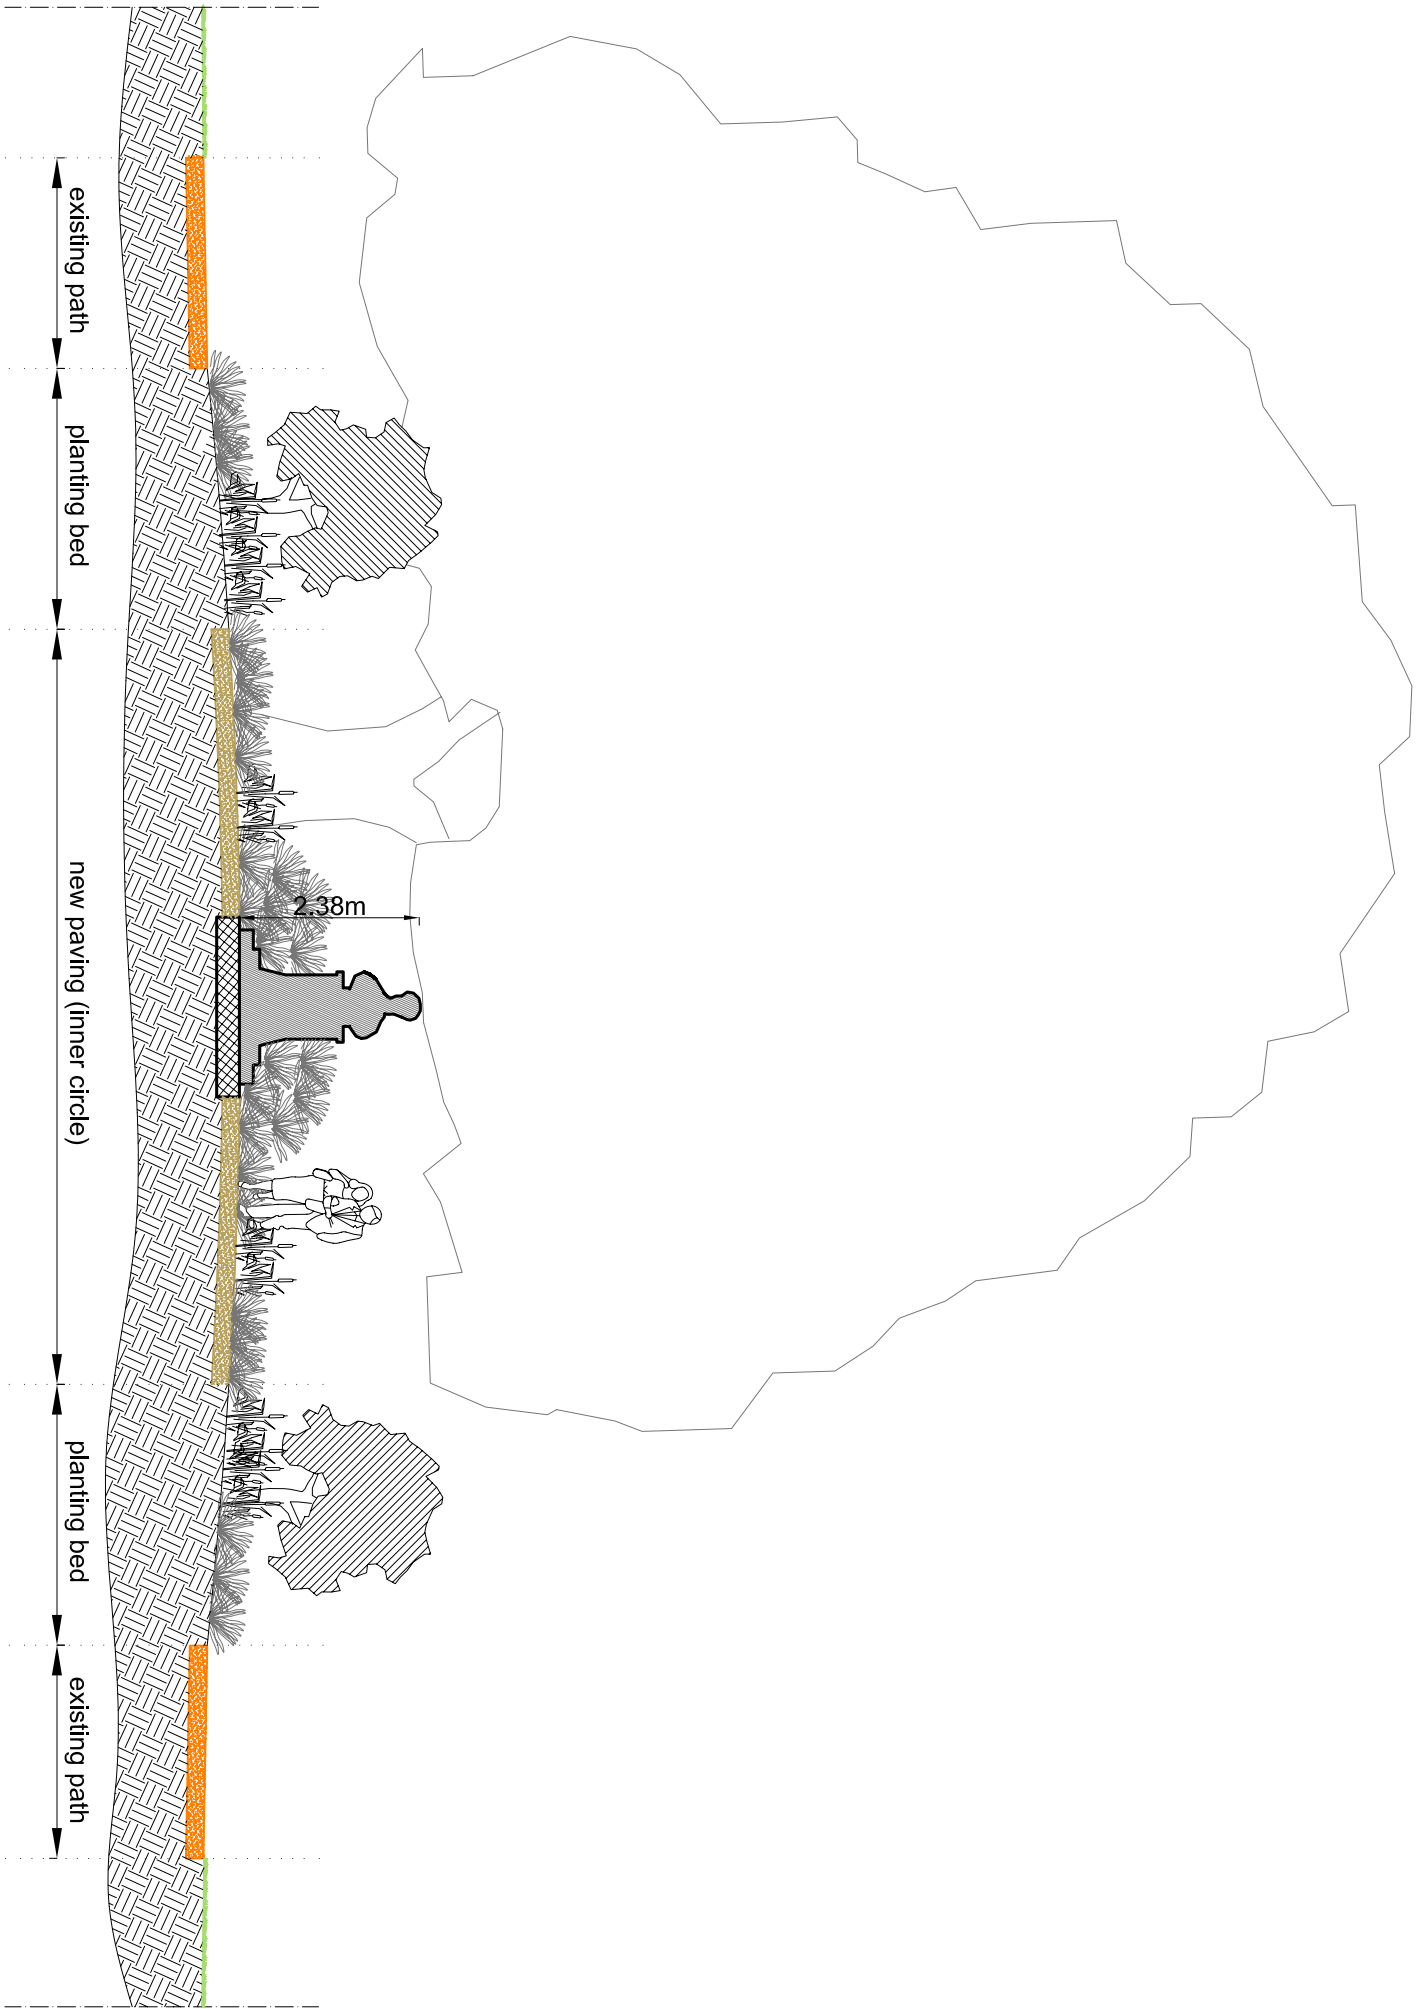

**Section A-A'**  
scale 1:200

Note:  
This drawing may not be copied, reproduced or given to any third parties for any reason whatsoever without the written permission of Architects Network Ltd. Please note this drawing is protected under Copyright and remains the property of Architects Network Ltd at all times.  
All dimensions must be checked on site and not scaled from the drawing.  
Proposals are subject to approvals by statutory authorities.  
Drawings subject to full dimensioned site survey.  
Building parameters taken from drawings provided.  
Submit shop drawings for Architects Network Approval of General Arrangement before Fabrication.  
Architects**Network** Ltd