



Note:
 This drawing may not be copied, reproduced or given to any third parties for any reason whatsoever without the written permission of Architects Network Ltd.
 Please note this drawing is protected under Copyright and remains the property of Architects Network Ltd at all times.
 All dimensions must be checked on site and not scaled from the drawing.
 Proposals are subject to approvals by statutory authorities.
 Drawings subject to full dimensioned site survey.
 Building parameters taken from drawings provided.
 Submit shop drawings for Architects Network Approval of General Arrangement before Fabrication.
 Architects**Network** Ltd

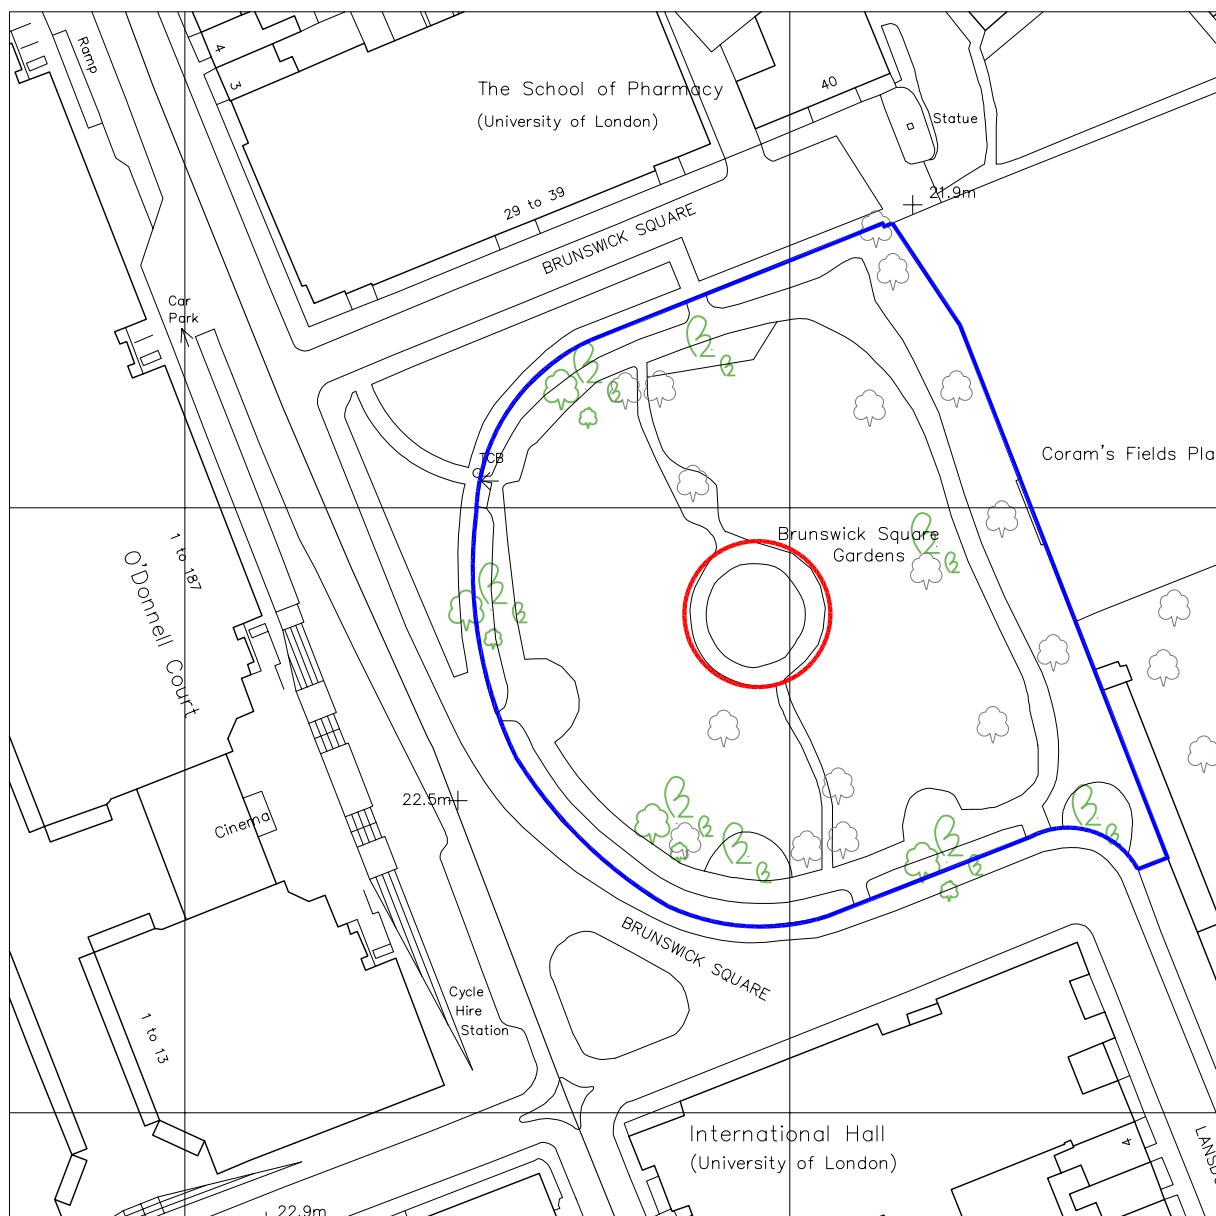

KEY:

- Application Site
- Owned Land

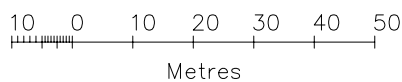

architects**network**

Project **BRUNSWICK SQUARE GARDENS**

Drawing Title **Site Location Plan**

Drawing No. **11L10/PL 00**

Rev. -

Scale 1:1250 @ A4

Date November 2011

Drawn by VC

CAD ref: 11L10_Brunswick Square_planning drawings

15 Countess Road, London, NW5 2NS T 020 7209 1123 F 020 7209 1277 M 078 318 5037 E design@architectsnetwork.co.uk