

Image 1 - West facing

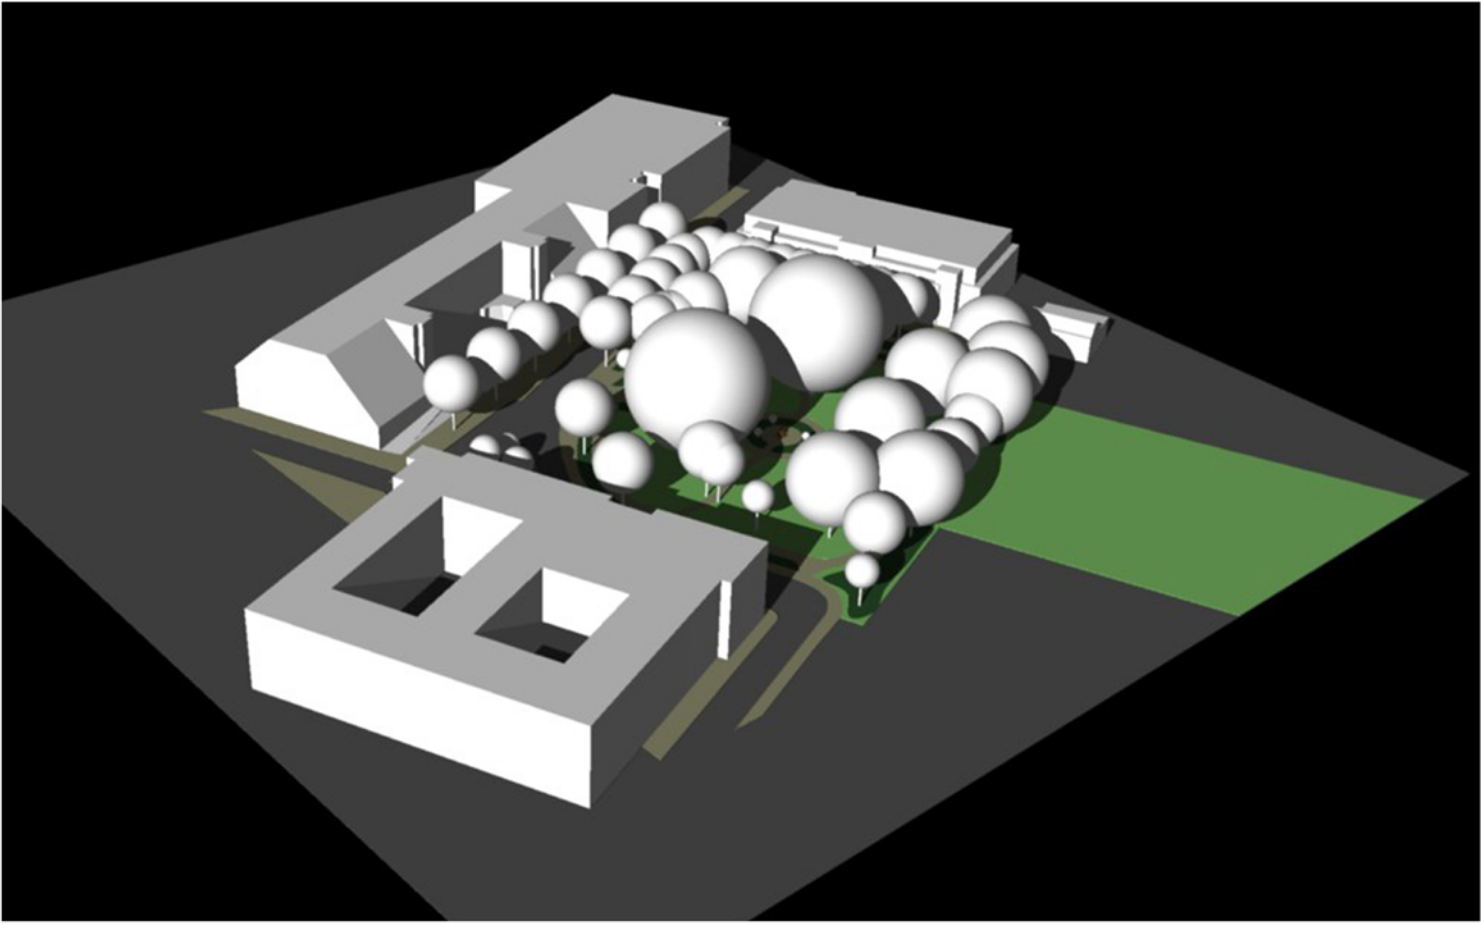


Image 2 - South-East facing

Note:
 This drawing may not be copied, reproduced or given to any third parties for any reason whatsoever without the written permission of Architects Network Ltd.
 Please note this drawing is protected under Copyright and remains the property of Architects Network Ltd at all times.
 All dimensions must be checked on site and not scaled from the drawing.
 Proposals are subject to approvals by statutory authorities.
 Drawings subject to full dimensioned site survey.
 Building parameters taken from drawings provided.
 Submit shop drawings for Architects Network Approval of General Arrangement before Fabrication.
 Architects**Network** Ltd

Project	BRUNSWICK SQUARE GARDENS		
Drawing Title	Brunswick Square Garden - CGIs Context Aerial Views		
Drawing No.	11L10/CGIs	Rev.	-
Scale	not to scale	Date	October 2011
		Drawn by	VC
		CAD ref:	-
15 Countess Road, London, NW5 2NS T 020 7209 1123 F 020 7209 1277 M 078 318 5037 E design@architectsnetwork.co.uk			