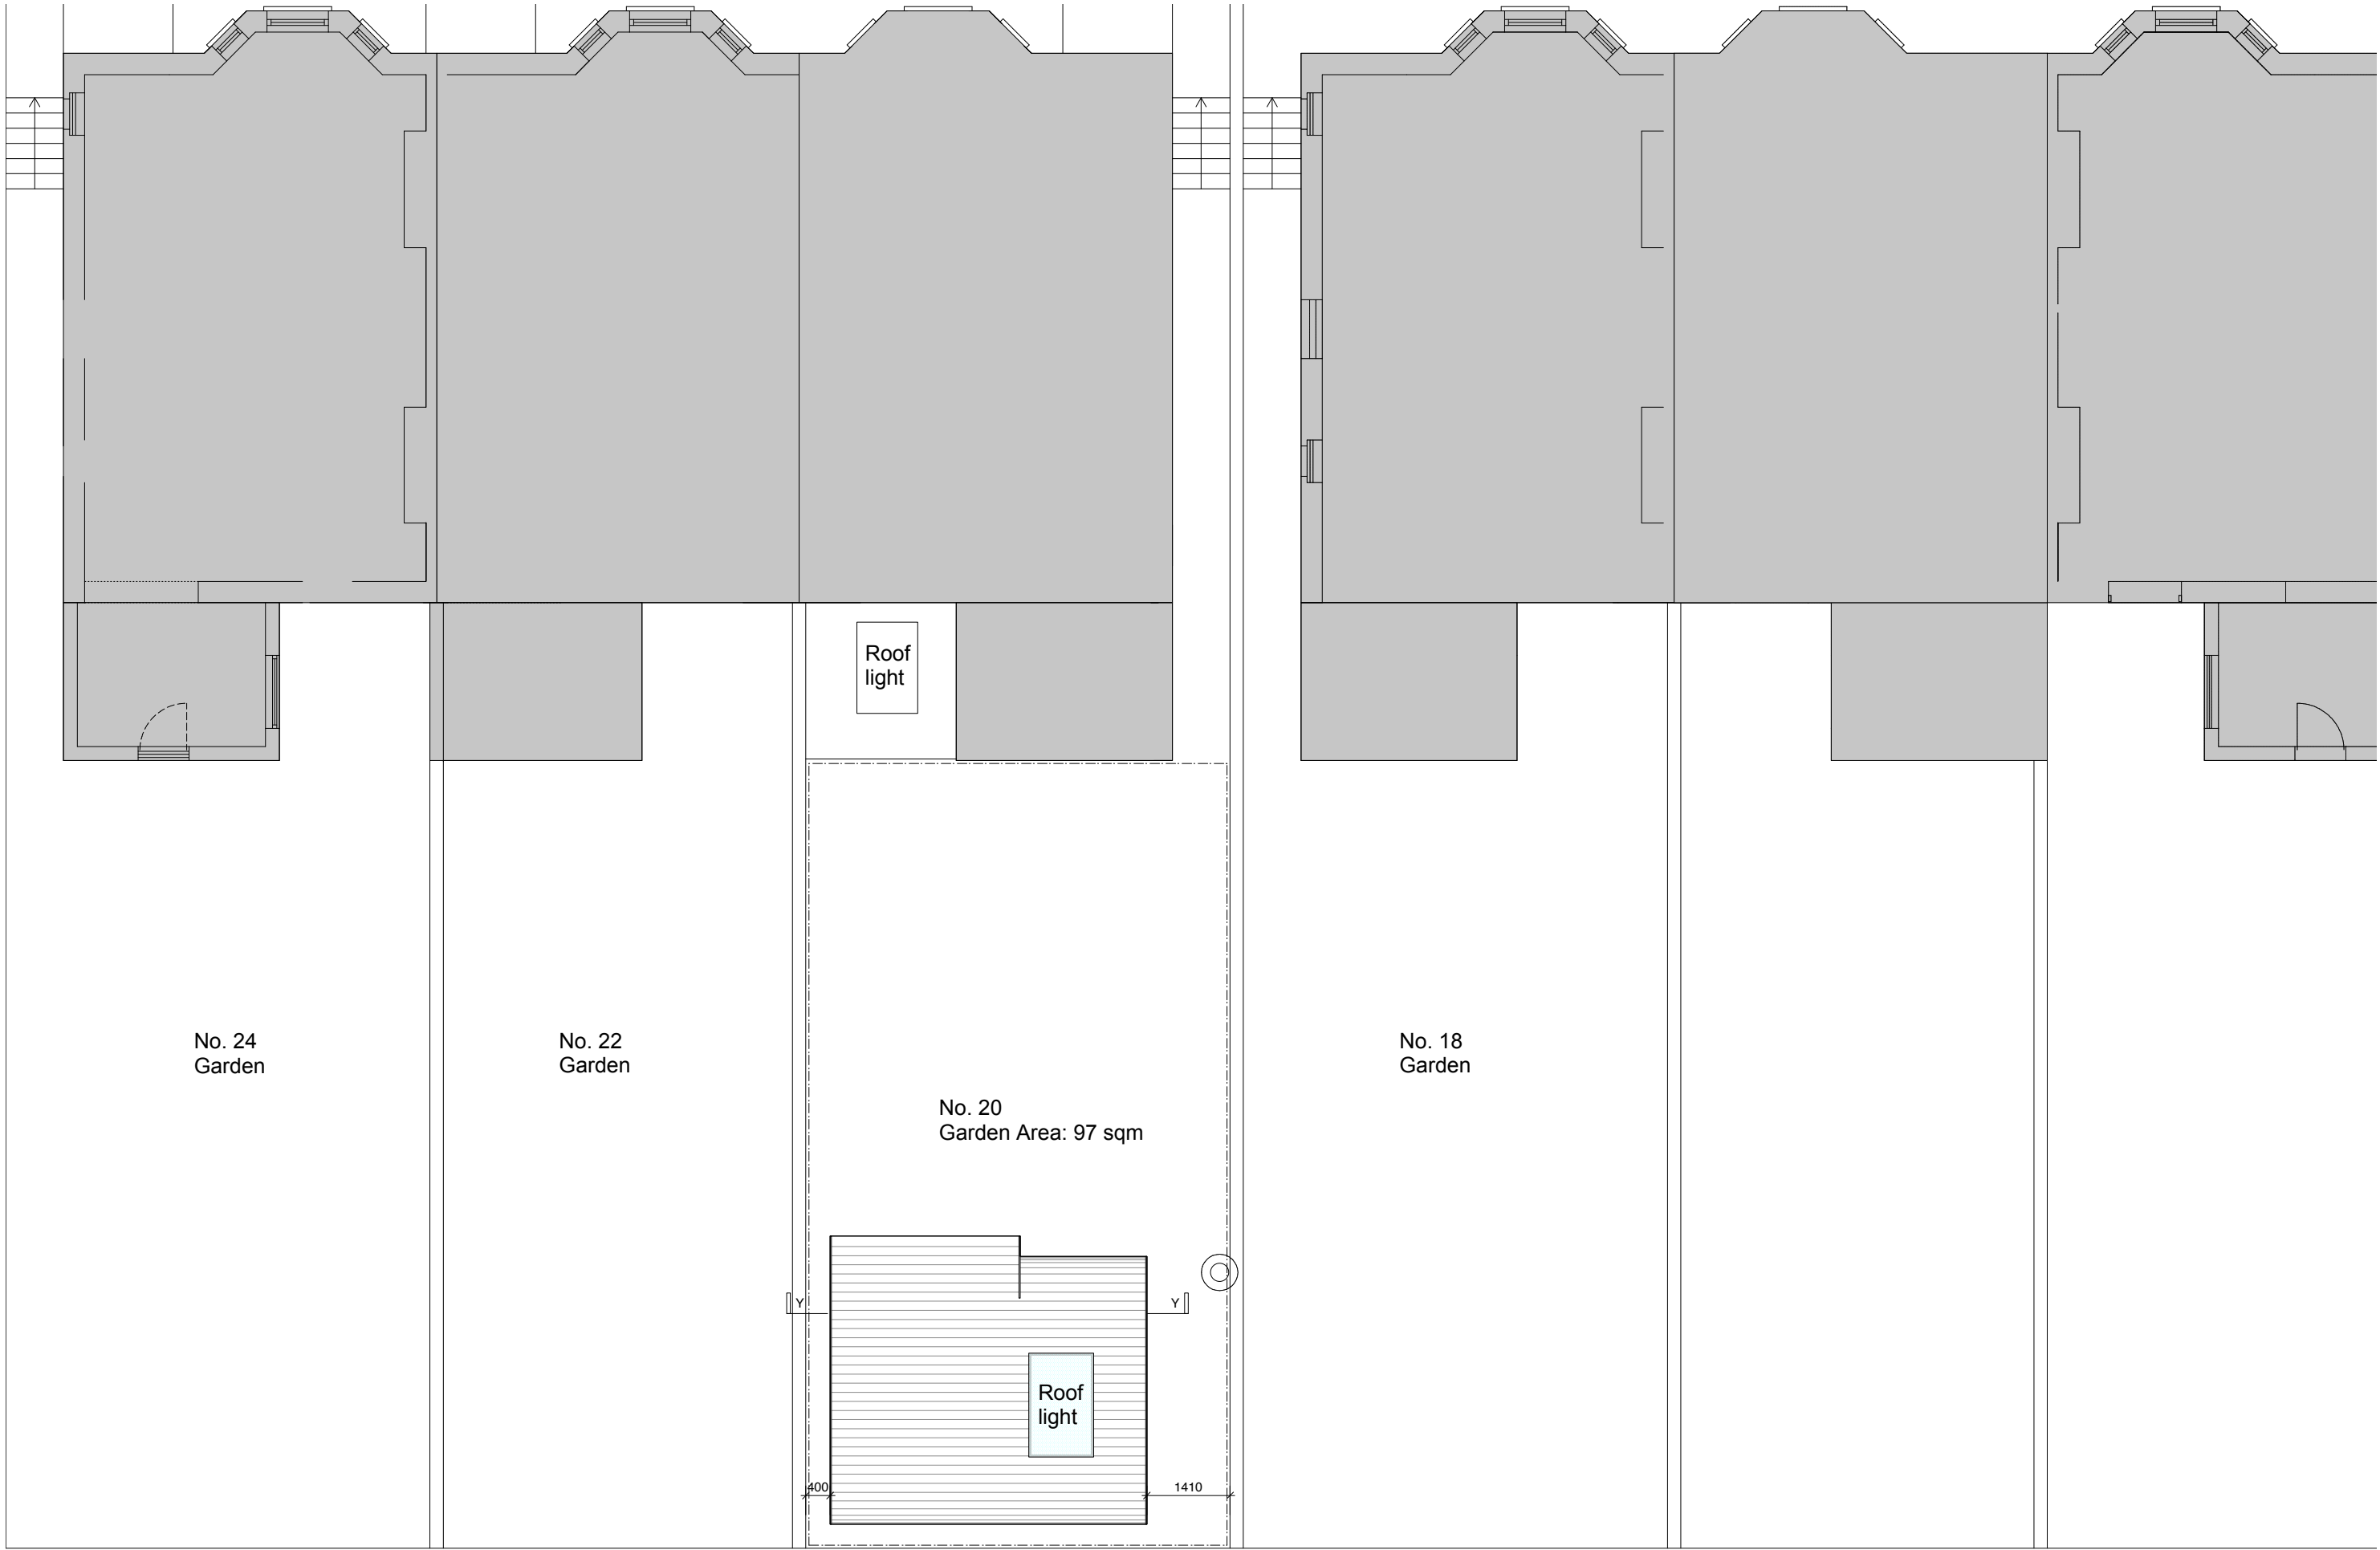


|    |  |          |          |  |                                                                     |  |       |           |      |          |
|----|--|----------|----------|--|---------------------------------------------------------------------|--|-------|-----------|------|----------|
| NO |  | REV      | DATE     |  | JOB                                                                 |  |       |           |      |          |
| A  |  | Planning | 10/10/11 |  | 20 Laurier Road                                                     |  |       |           |      |          |
| B  |  | Planning | 21/11/11 |  | DRWG NO                                                             |  |       |           |      |          |
|    |  |          |          |  | WK/2000/46                                                          |  | SCALE | 1:100 @A3 | DATE | 10/10/11 |
|    |  |          |          |  | TITLE                                                               |  |       |           |      |          |
|    |  |          |          |  | Roof Plan - Proposed                                                |  |       |           |      |          |
|    |  |          |          |  | ALL DIMENSIONS TO BE CHECKED ON SITE.<br>THIS DRAWING IS COPY RIGHT |  |       |           |      |          |

|                                                                           |  |
|---------------------------------------------------------------------------|--|
| W I L K I N S O N K I N G<br>ARCHITECTS + DESIGNERS                       |  |
| UNIT 6, 106 BURGHLEY ROAD NW15 1AL<br>Tel 020 7284 1975 Fax 020 7284 1984 |  |