



18 Laurier Rd

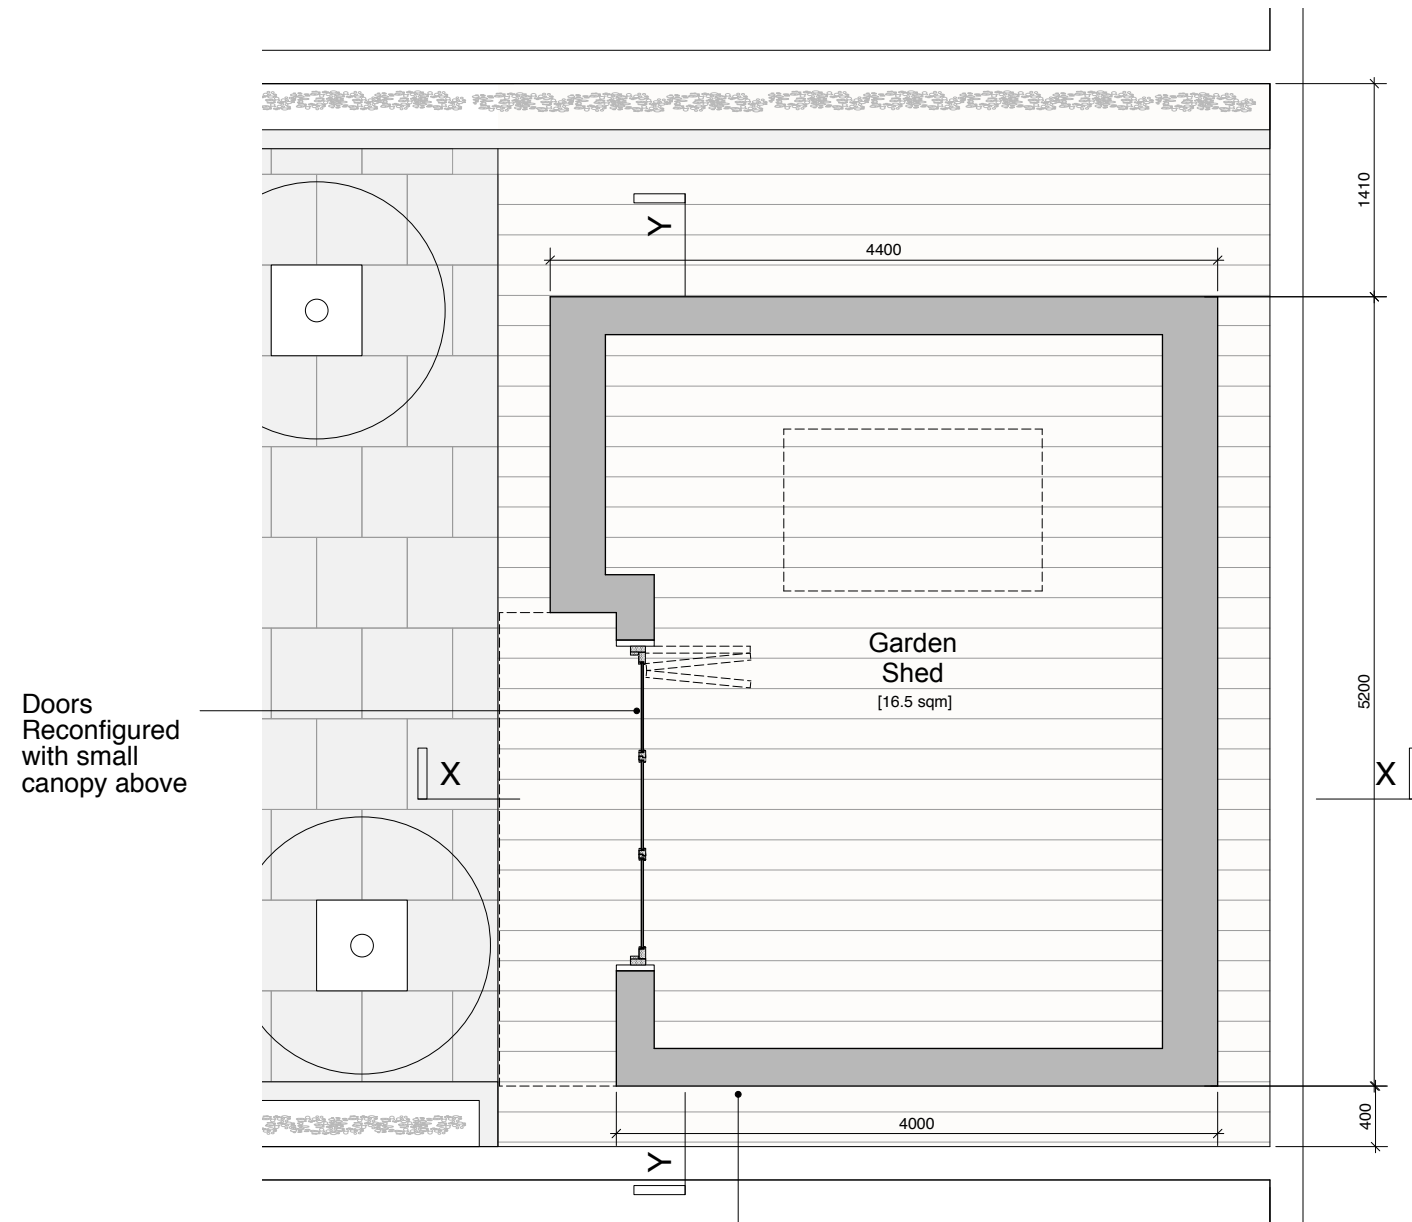

Proposed Plan


22 Laurier Rd

Garden Shed moved  
600mm towards garden wall  
with 22 Laurier Rd.

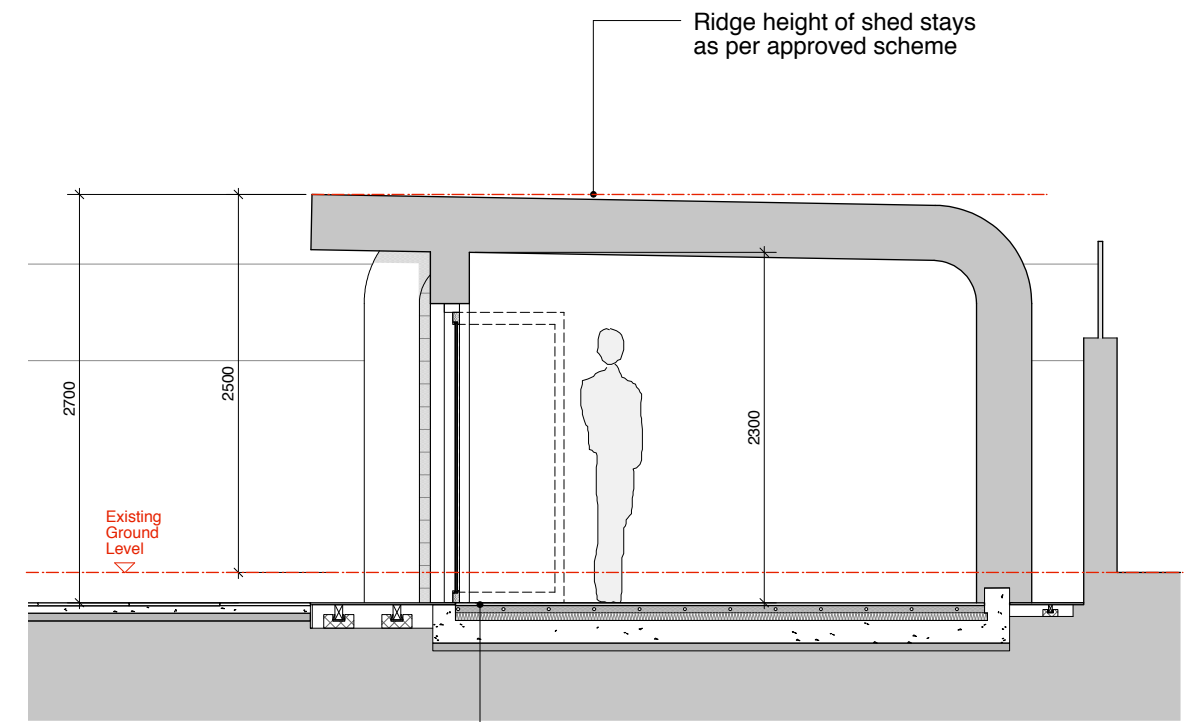

Proposed Section X-X

Floor level lowered to  
increase internal ceiling height

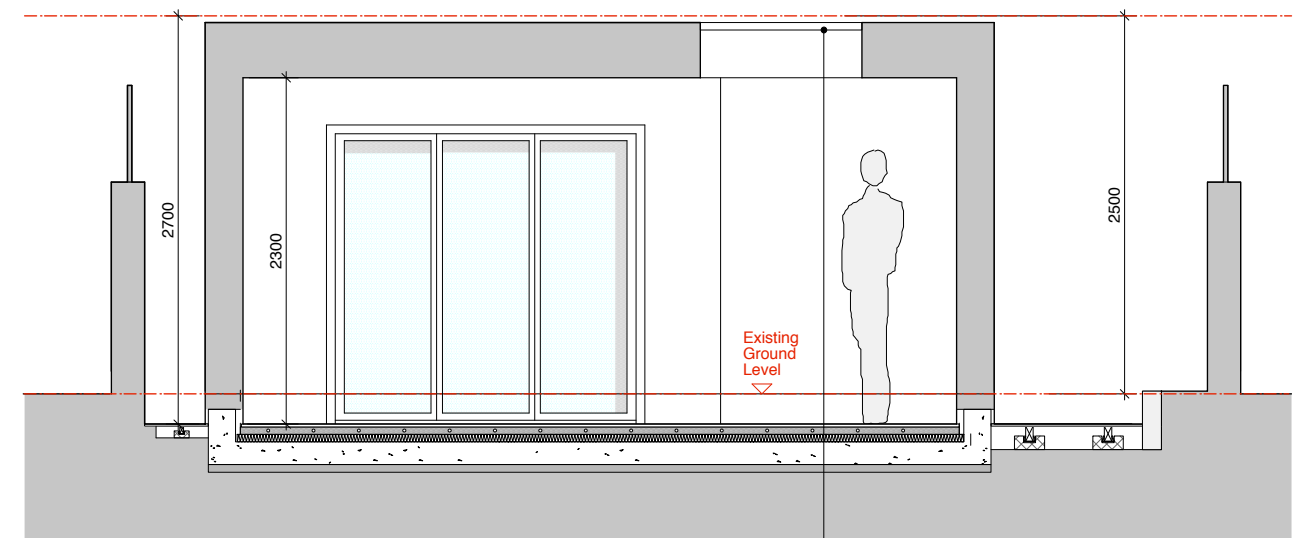

Proposed Section Y-Y

Double Glazed fixed  
rooflight



NO    REV    DATE			WILKINSON KING ARCHITECTS + DESIGNERS  UNIT 6, 106 BURGHEY ROAD NW5 1AL Tel 020 7284 1975 Fax 020 7284 1984	JOB    20 Laurier Road		
A	Planning	10/10/11		DRWG NO    WK/2000/480	SCALE    1:50 @A3	DATE    10/10/11
B	Planning	21/11/11		TITLE    Studio/Shed Proposed Plan & Sections		
				ALL DIMENSIONS TO BE CHECKED ON SITE. THIS DRAWING IS COPY RIGHT		