



EXISTING PLAN

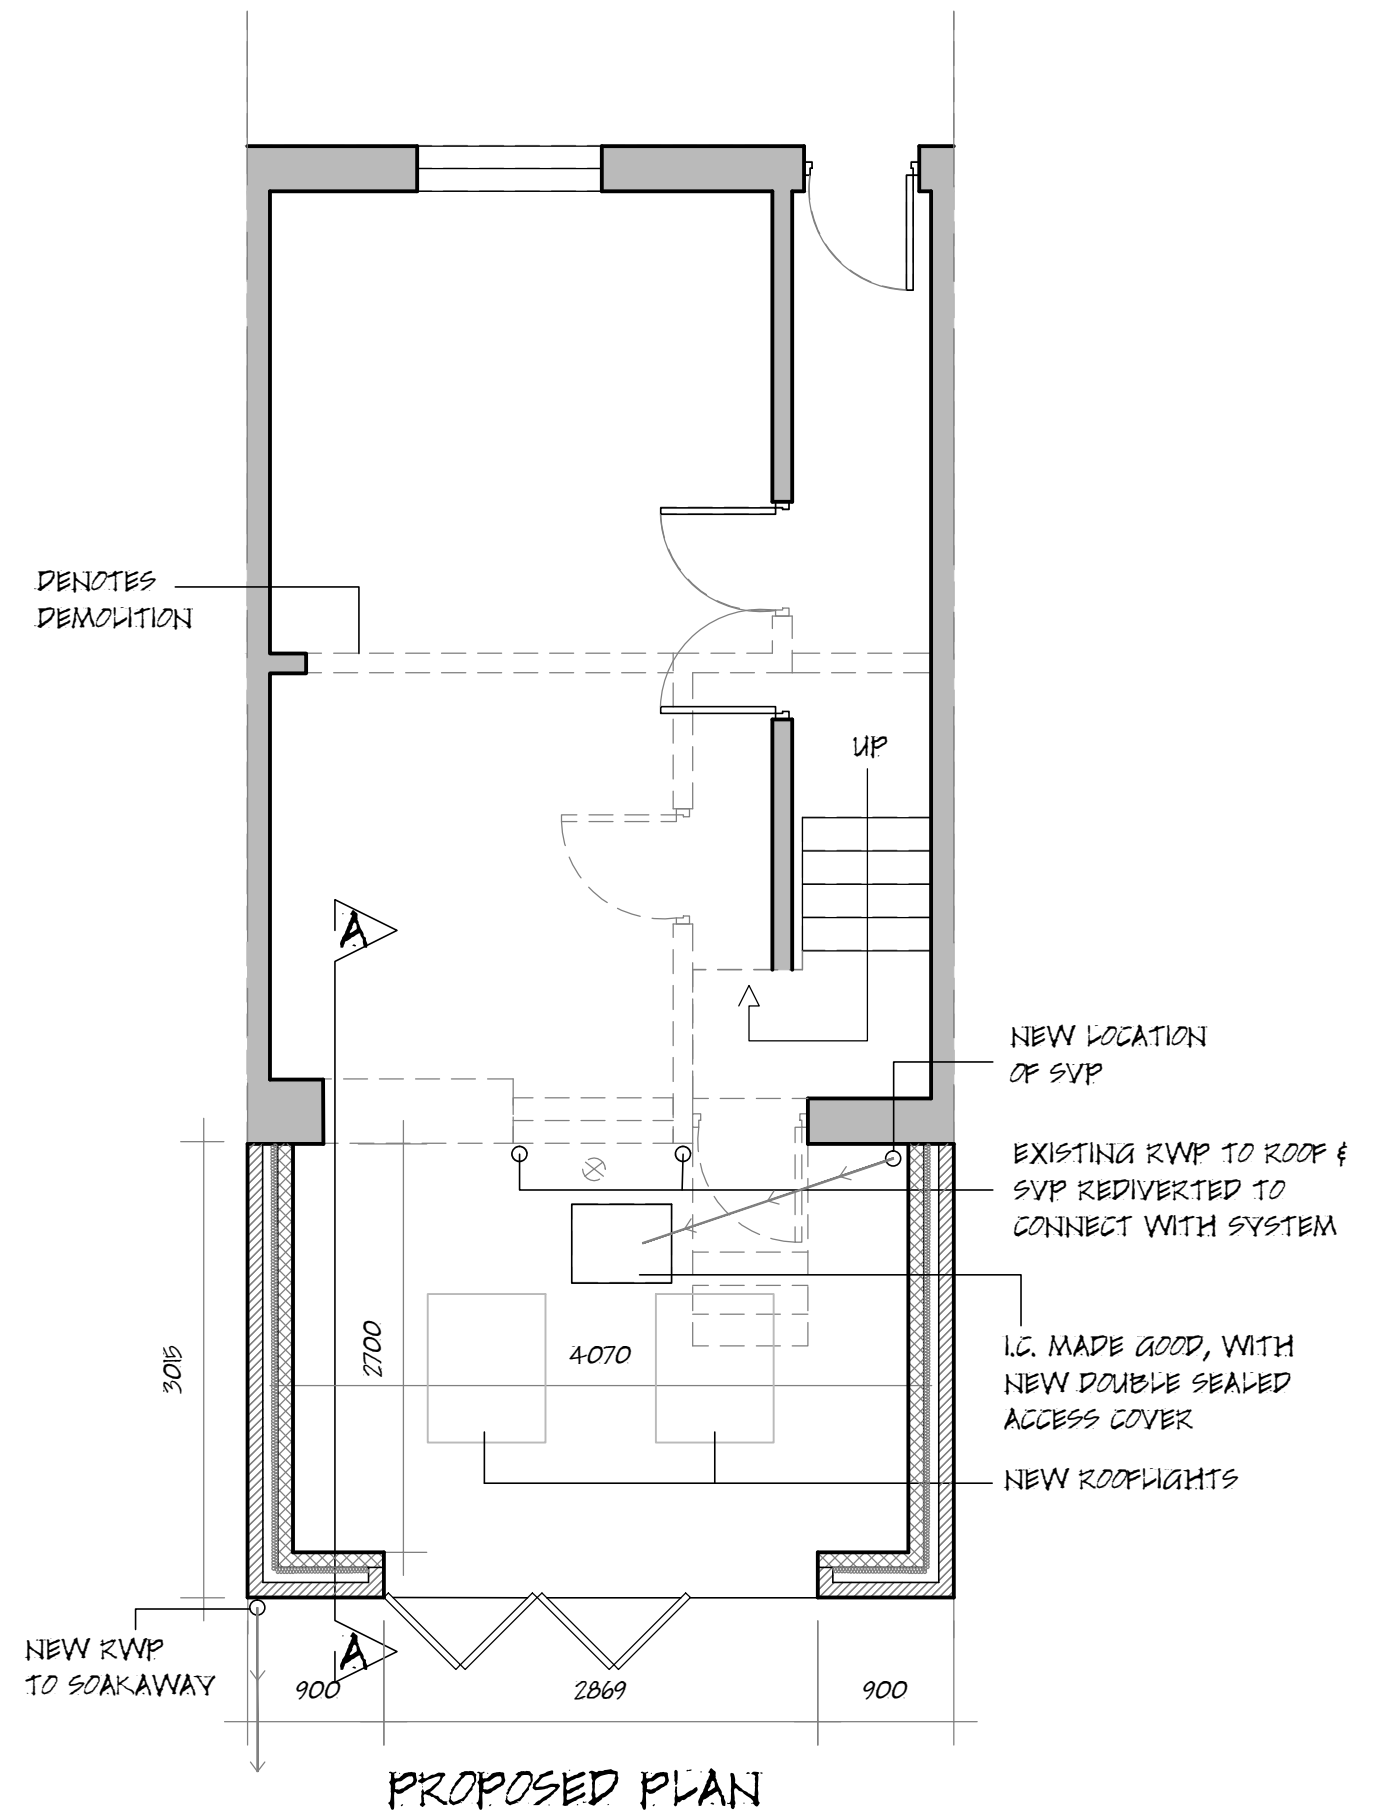

PROPOSED PLAN

NOTES/REV.	DO NOT SCALE - ALL DIMENSIONS SHOWN TO BE CHECKED ON SITE. THIS DRAWING IS COPYRIGHT OF DESIGN & TECHNICAL ASSOCIATES LTD.									
	REV	DATE	DRWN.	CHKD	REV	DATE	DRWN.	CHKD		
	A	15.II.II	SKJ	SKJ						
	B	21.II.II	JMB	SKJ						
	C	23.II.II	SKJ	SKJ						

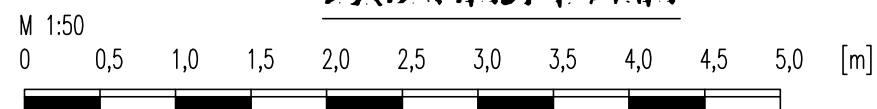

**DESIGN & TECHNICAL ASSOCIATES LTD.**  
 483 GREEN LANES, LONDON, N13 4BS, T: 0844 870 8195  
 EMAIL: INFO@DESIGNANDTECHNICAL.CO.UK  
 WEB: WWW.DESIGNANDTECHNICAL.CO.UK

PRIVATE RESIDENTIAL - SOCIAL HOUSING - LOCAL AUTHORITY  
 DEVELOPERS - COMMERCIAL - PUBLIC WORKS - COMMUNITY

SCALE 1:50  
 DATE NOV II  
 DRAWN SKJ  
 CHECKED SKJ

CLIENT PABLO BARLEAY  
 PROJECT 6 CAROL STREET, LONDON, NW1 0HU  
 DRAWING TITLE EXISTING & PROPOSED PLAN  
 DRAWING NUMBER J11022-002  
 REVISION C