
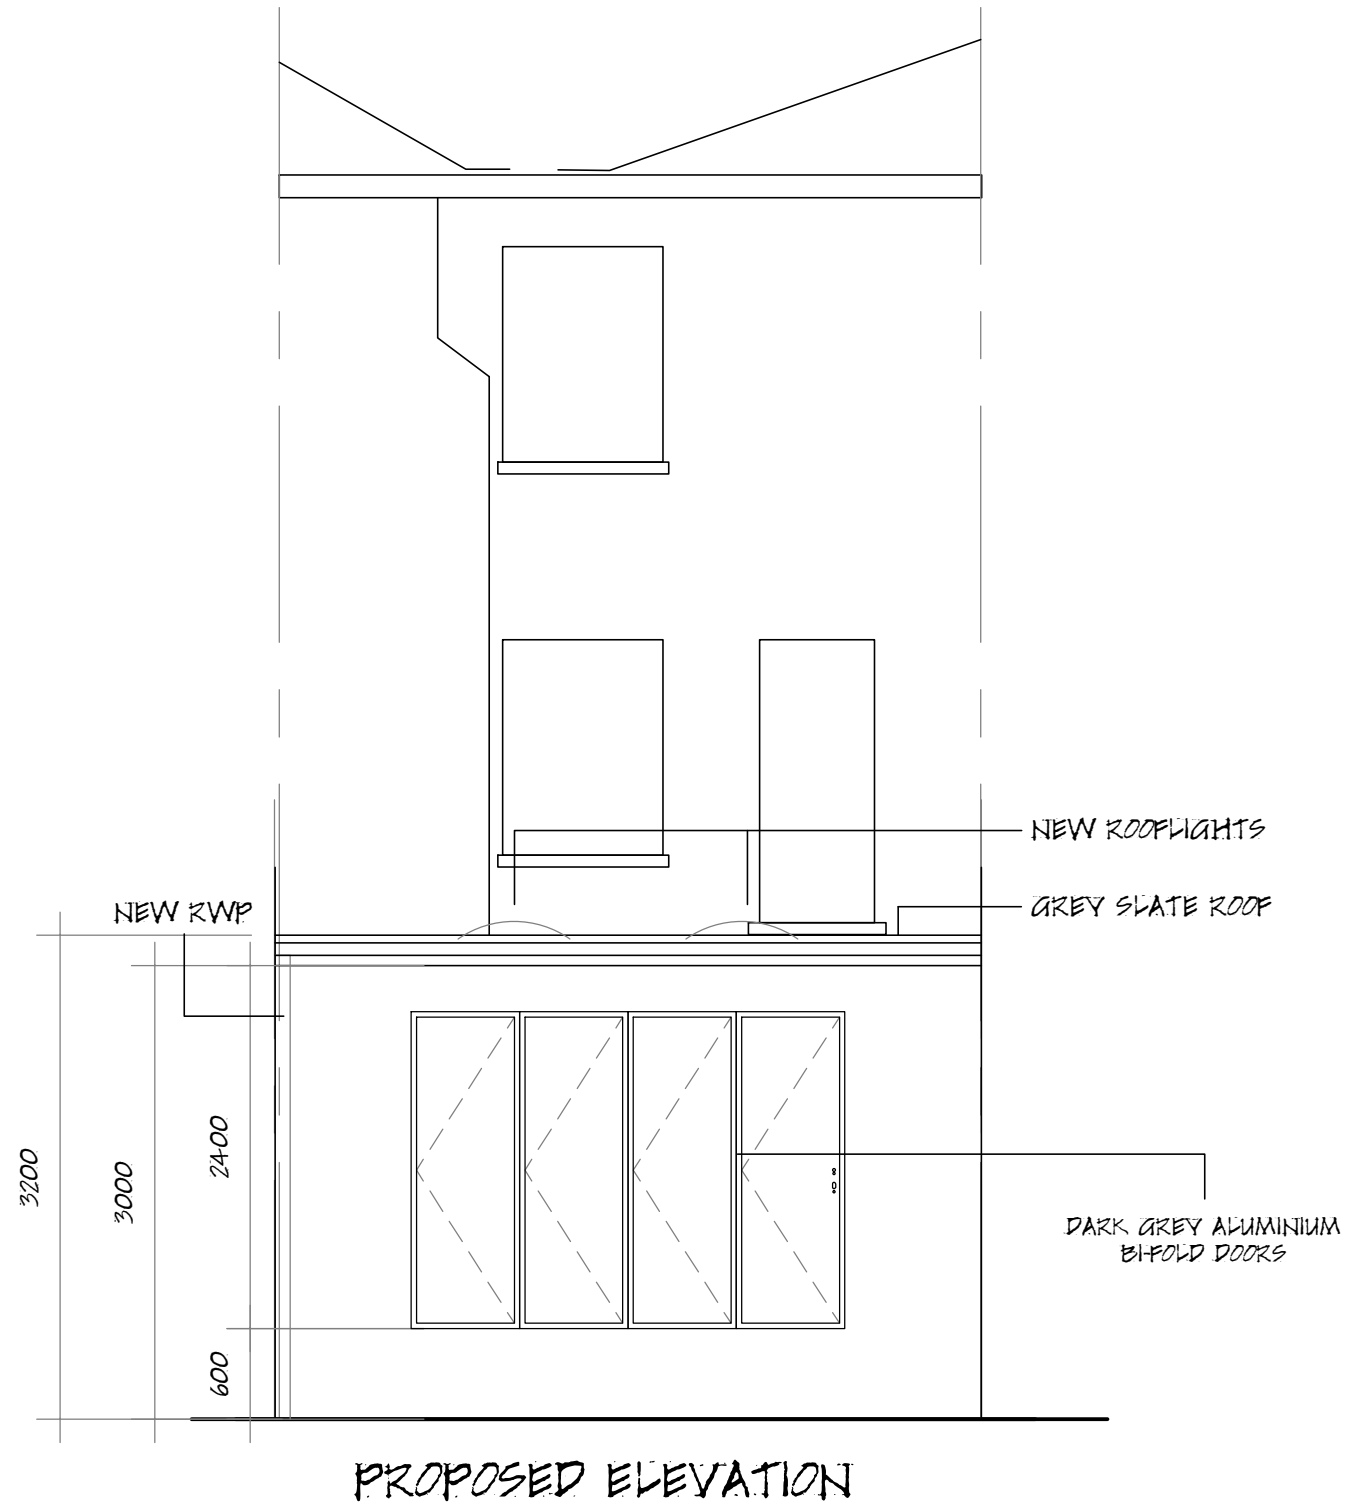


NOTES/REV.	DO NOT SCALE - ALL DIMENSIONS SHOWN TO BE CHECKED ON SITE. THIS DRAWING IS COPYRIGHT OF DESIGN & TECHNICAL ASSOCIATES LTD.									
	REV	DATE	DRWN.	CHK'D	REV	DATE	DRWN.	CHK'D		
	A	15.II.II	SKR	SKR						
	B	21.II.II	JMB	SKR						

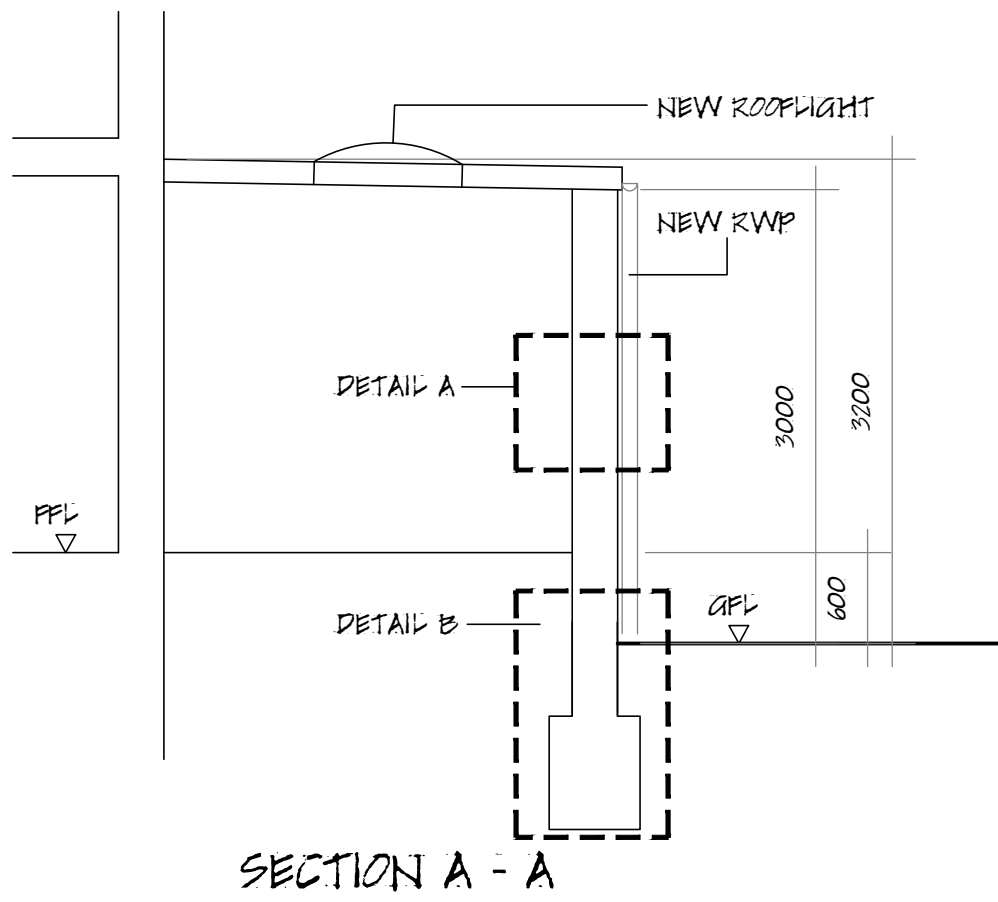

DESIGN & TECHNICAL ASSOCIATES LTD.
 483 GREEN LANES, LONDON, N13 4BS, T: 0844 870 8195
 EMAIL: INFO@DESIGNANDTECHNICAL.CO.UK
 WEB: WWW.DESIGNANDTECHNICAL.CO.UK

PRIVATE RESIDENTIAL - SOCIAL HOUSING - LOCAL AUTHORITY
 DEVELOPERS - COMMERCIAL - PUBLIC WORKS - COMMUNITY

SCALE	1:50	CLIENT	PABLO BARLEAY
DATE	NOV II	PROJECT	6 CAROL STREET, LONDON, NW1 0HU
DRAWN	SKR	DRAWING TITLE	SECTION & PROPOSED ELEVATION
CHECKED	SKR	DRAWING NUMBER	J11022-003
		REVISION	B