


SECTION A-A AS EXISTING

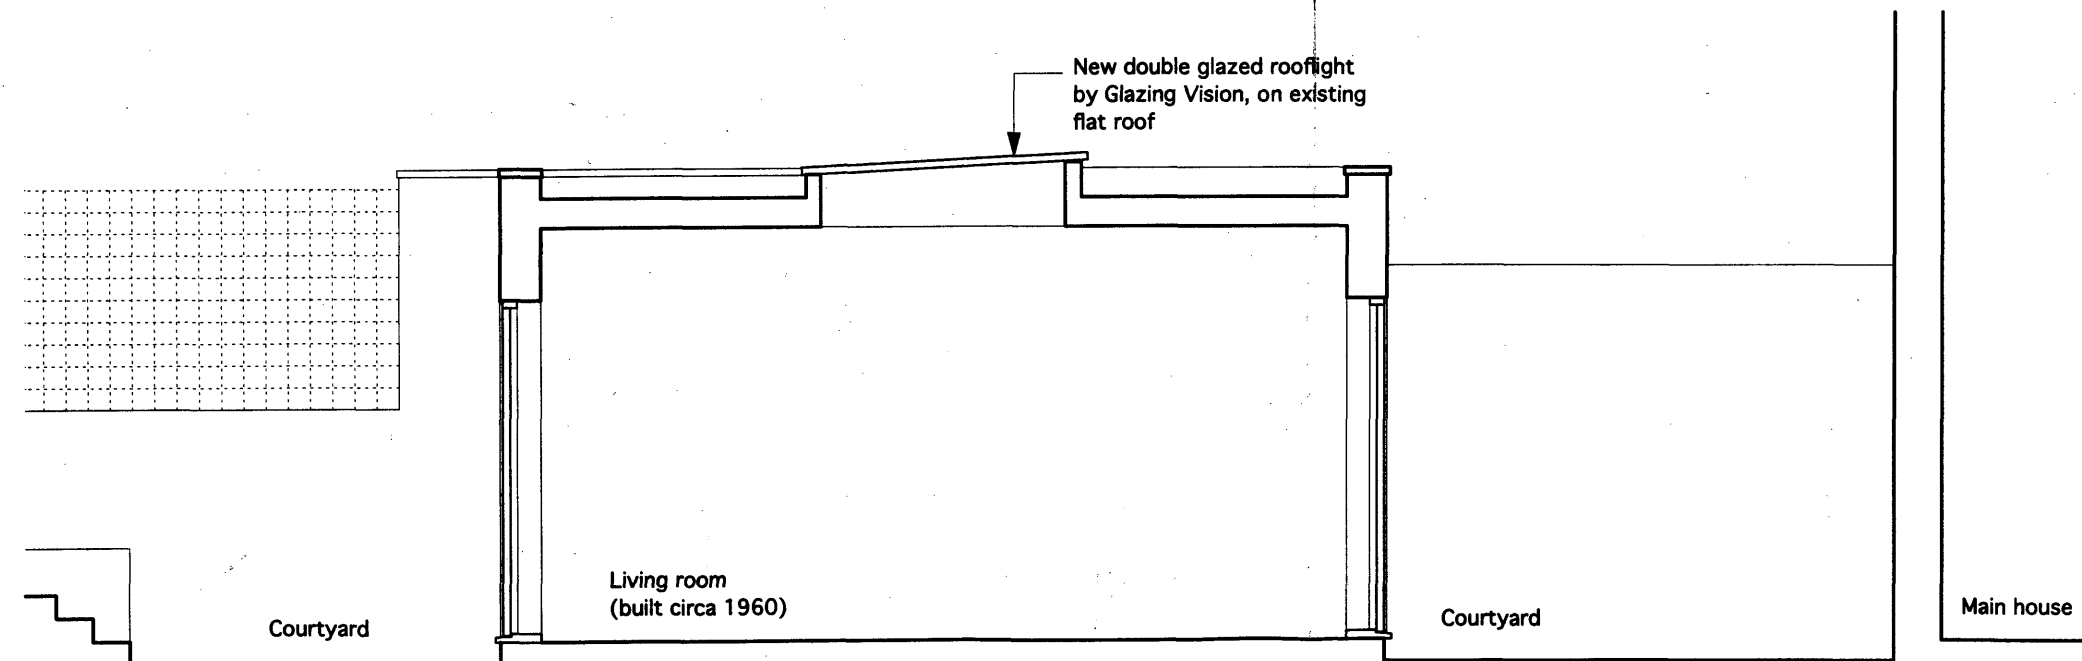

SECTION A-A AS PROPOSED

MC CARTHY ARCHITECTS

81 Greencroft Gardens
London NW6 3LJ

Tel: 020 7328 6479

JOB TITLE: 41 Arlington Road NW1

DRAWING TITLE: Section as Existing & Proposed

SCALE: 1:50 @ A3 DATE: Nov. 2011

DRAWING NUMBER: 3001/P04