



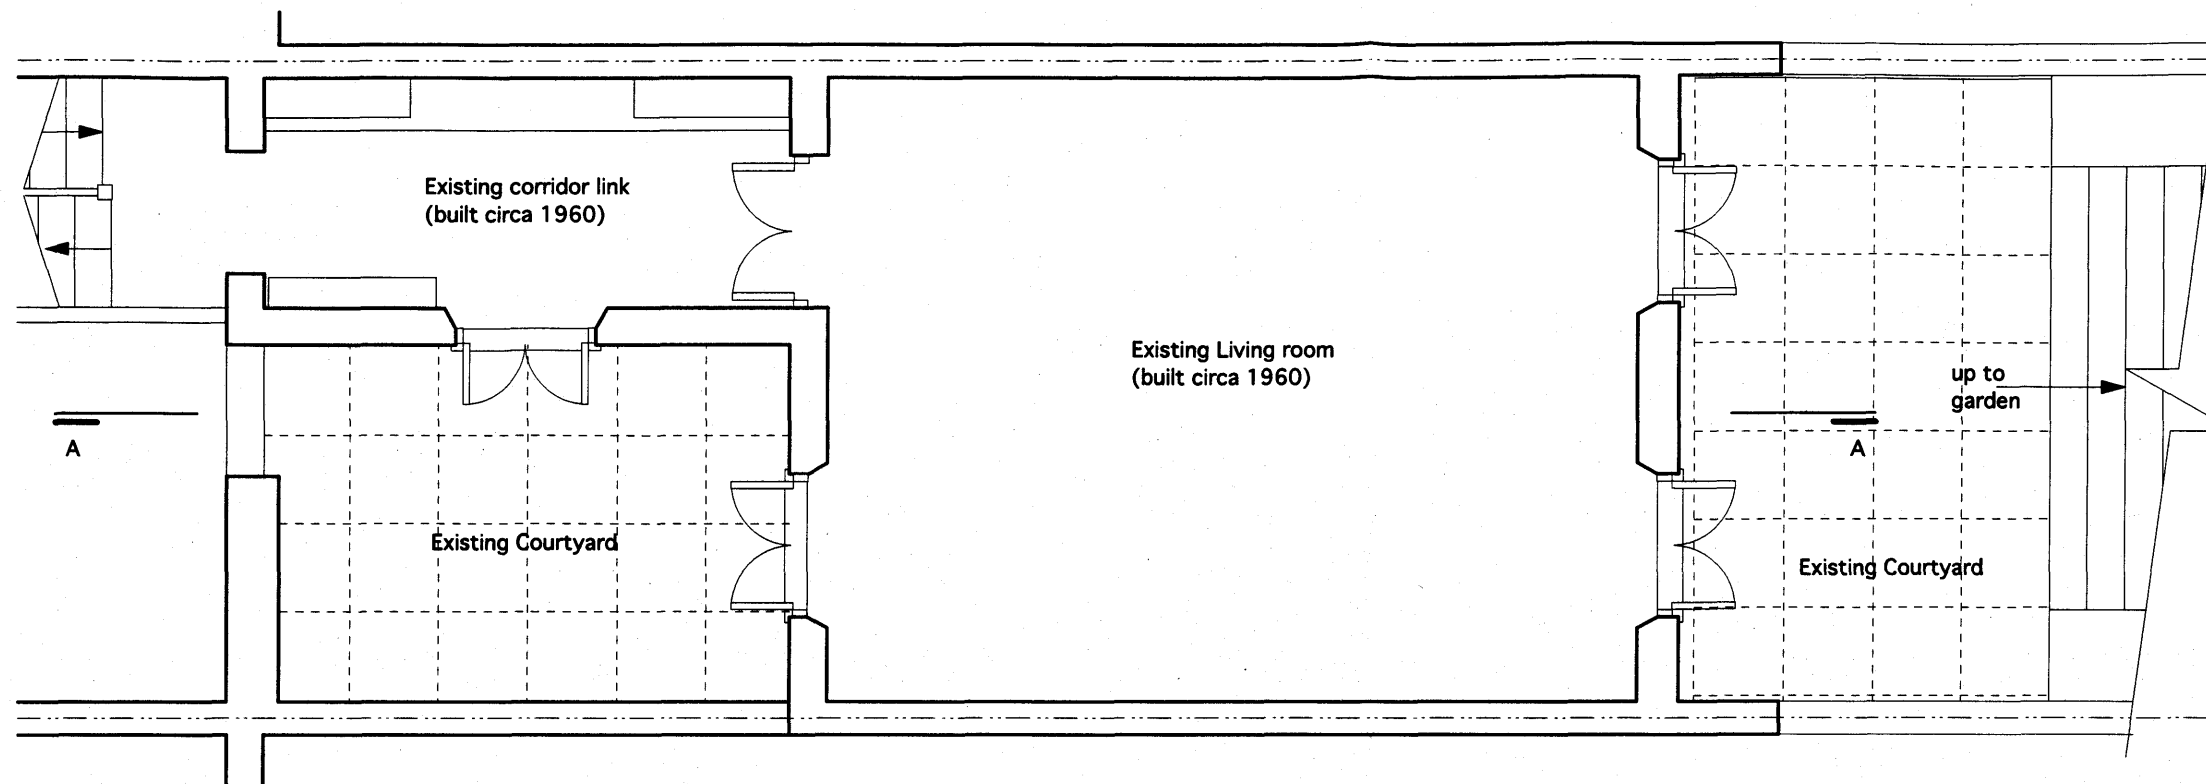

PLAN AS EXISTING

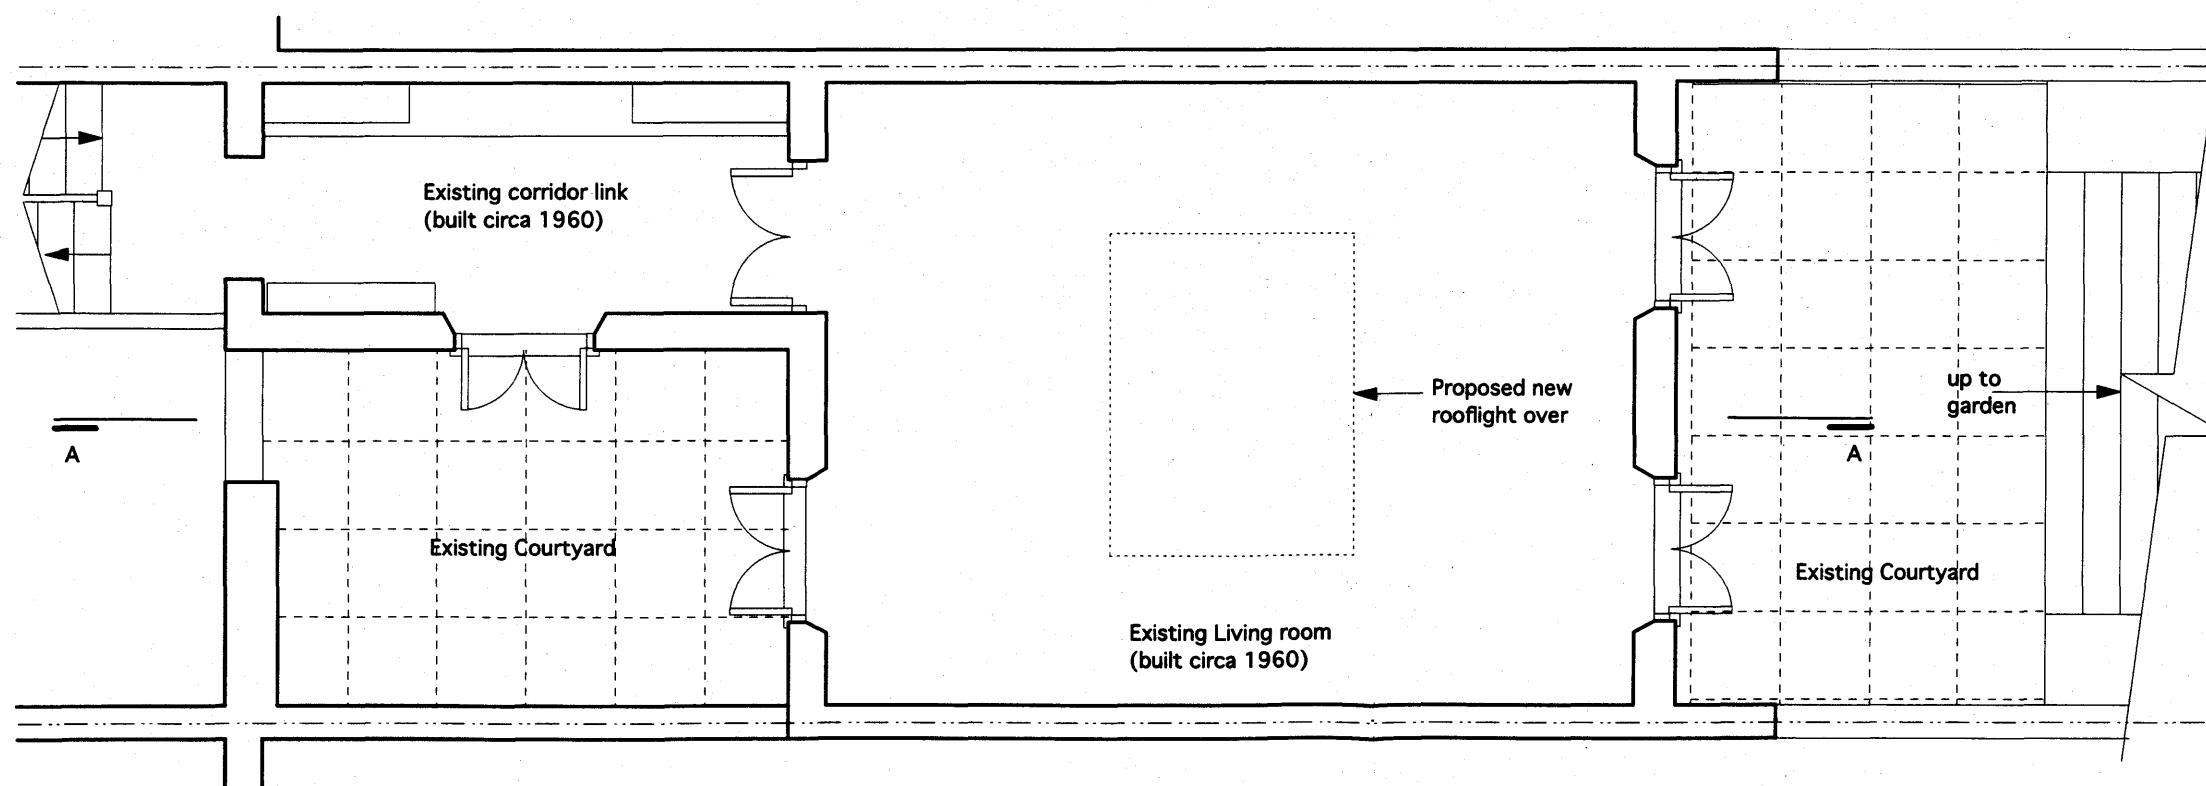

PLAN AS PROPOSED

MC CARTHY ARCHITECTS

81 Greencroft Gardens
London NW6 3LJ
Tel: 020 7328 6479

JOB TITLE: 41 Arlington Road NW1

DRAWING TITLE: Plan as Existing & Proposed

SCALE: 1:50 @A3 DATE: Nov. 2011

DRAWING NUMBER: 3001/P01