


KEY

- 1 stack bonded london stock brick
- 2 stretcher bond london stock brick
- 3 full height timber framed window
- 4 full height timber framed window with opaque glass
- 5 full height timber framed sliding window
- 6 existing fixed glazing to conservatory
- 7 existing sliding door to conservatory
- 8 existing timber access gates
- 9 precast concrete coping stone
- 10 existing brick boundary garden wall

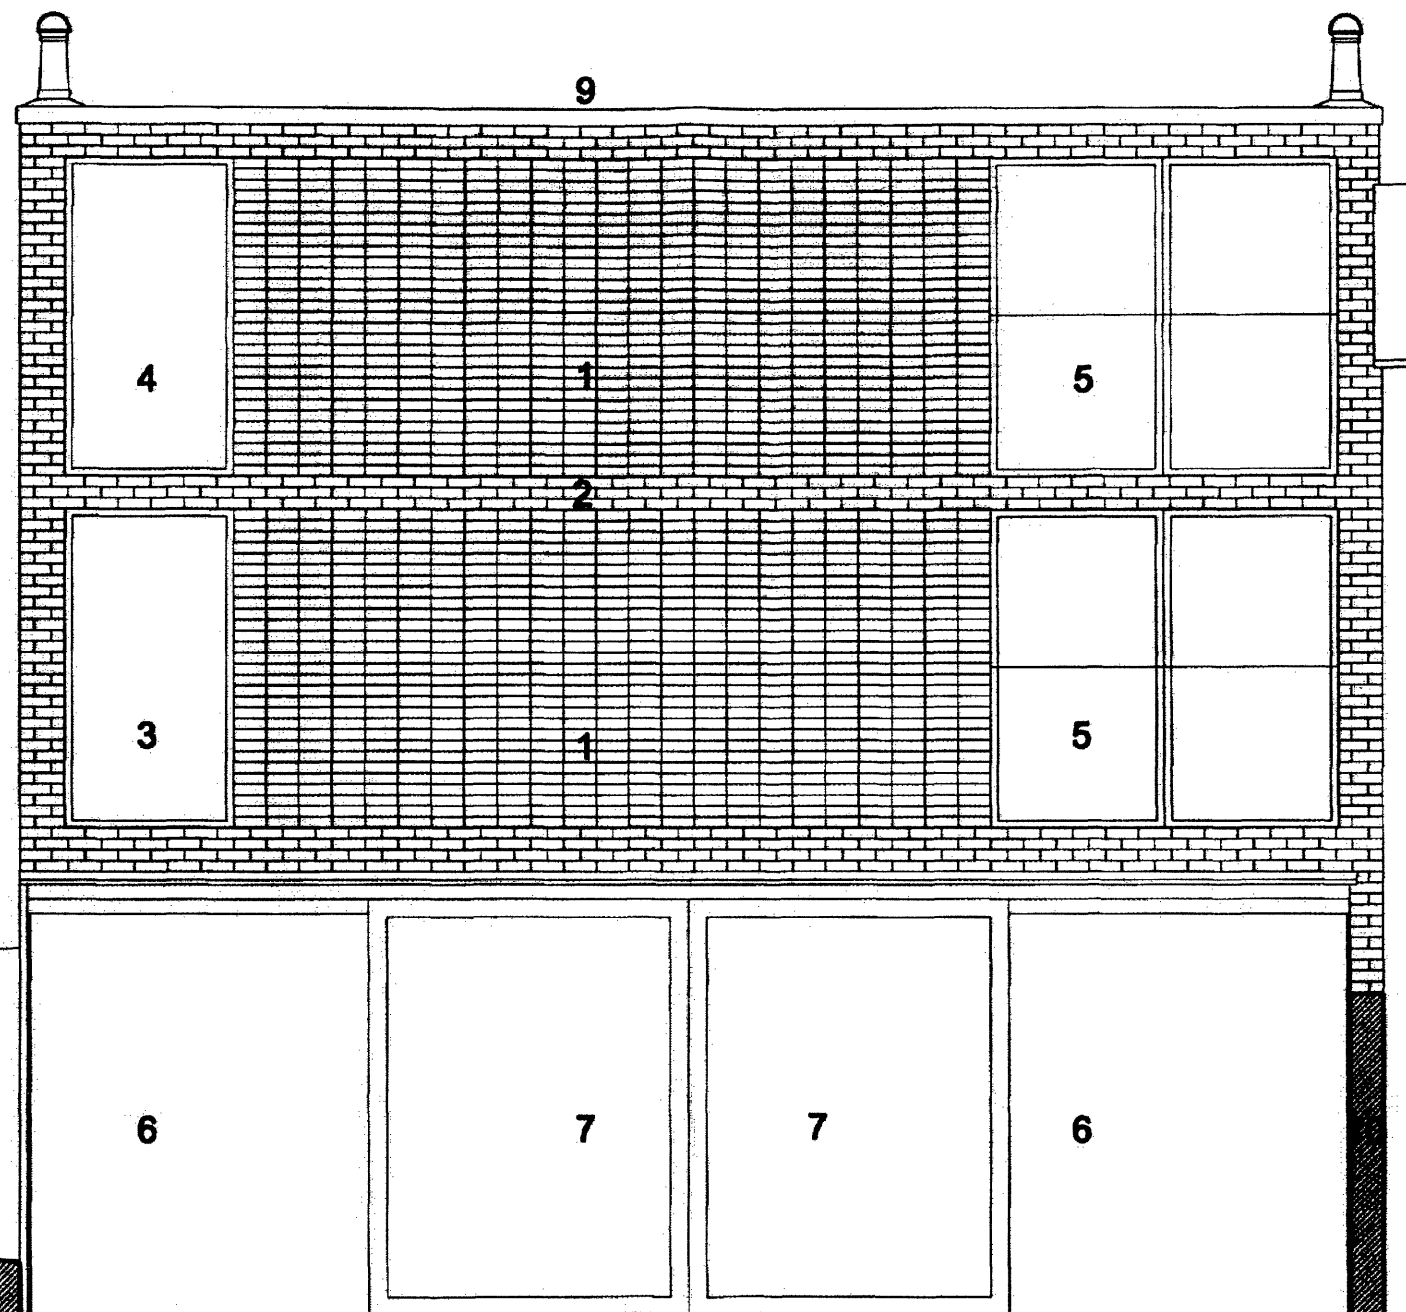

Also signed dimensions only. Do not scale. IF IN DOUBT ASK © 2011 Architectural Limited. All rights reserved. 2011 Architectural Limited registered in England. Company no. 508571 Registered Office The Pines House Road Broom			Revision Date Assessment				Revision Date Assessment				Revision Date Assessment				Drawn 14.05.2011 Scale 1:50 Checked 15.05.2011 Project Conservatory House Extension Job Ref. CHS 101 Job no. 111 3W
---	--	--	---	--	--	--	---	--	--	--	---	--	--	--	---