

THIS DRAWING IS BASED ON DIMENSIONAL SURVEY INFORMATION PROVIDED BY OTHERS. THE ARCHITECT CANNOT ACCEPT RESPONSIBILITY FOR THE ACCURACY OF THIS SURVEY INFORMATION.

THIS DRAWING SHOULD BE READ IN CONJUNCTION WITH ALL RELEVANT DRAWINGS, SPECIFICATIONS, SCHEDULES AND OTHER CONTRACT INFORMATION ISSUED BY THE ARCHITECT. STRUCTURAL ENGINEER, SERVICES ENGINEER AND ANY OTHER CONSULTANT EMPLOYED OR RETAINED BY THE EMPLOYER IN RESPECT OF THESE WORKS.


IN THE CASE OF NEW WORKS, ALL DIMENSIONS SHOWN ARE TO THE FACE OF MASONRY, METAL OR TIMBER STUD FRAMING, OR THE CENTRE LINE OF STRUCTURAL STEEL MEMBERS, UNLESS NOTED OTHERWISE.

DO NOT SCALE FROM THIS DRAWING.


REPORT ANY DISCREPANCIES, CONFLICTS, ERRORS OR OMISSIONS TO THE CA AND SEEK DIRECTIONS BEFORE PROCEEDING.

CONFIRM ALL DIMENSIONS AND LEVELS ON SITE PRIOR TO COMMENCING WORK. IF IN DOUBT ASK!

THIS DRAWING REMAINS THE COPYRIGHT OF BURRELL FOLEY FISCHER LLP

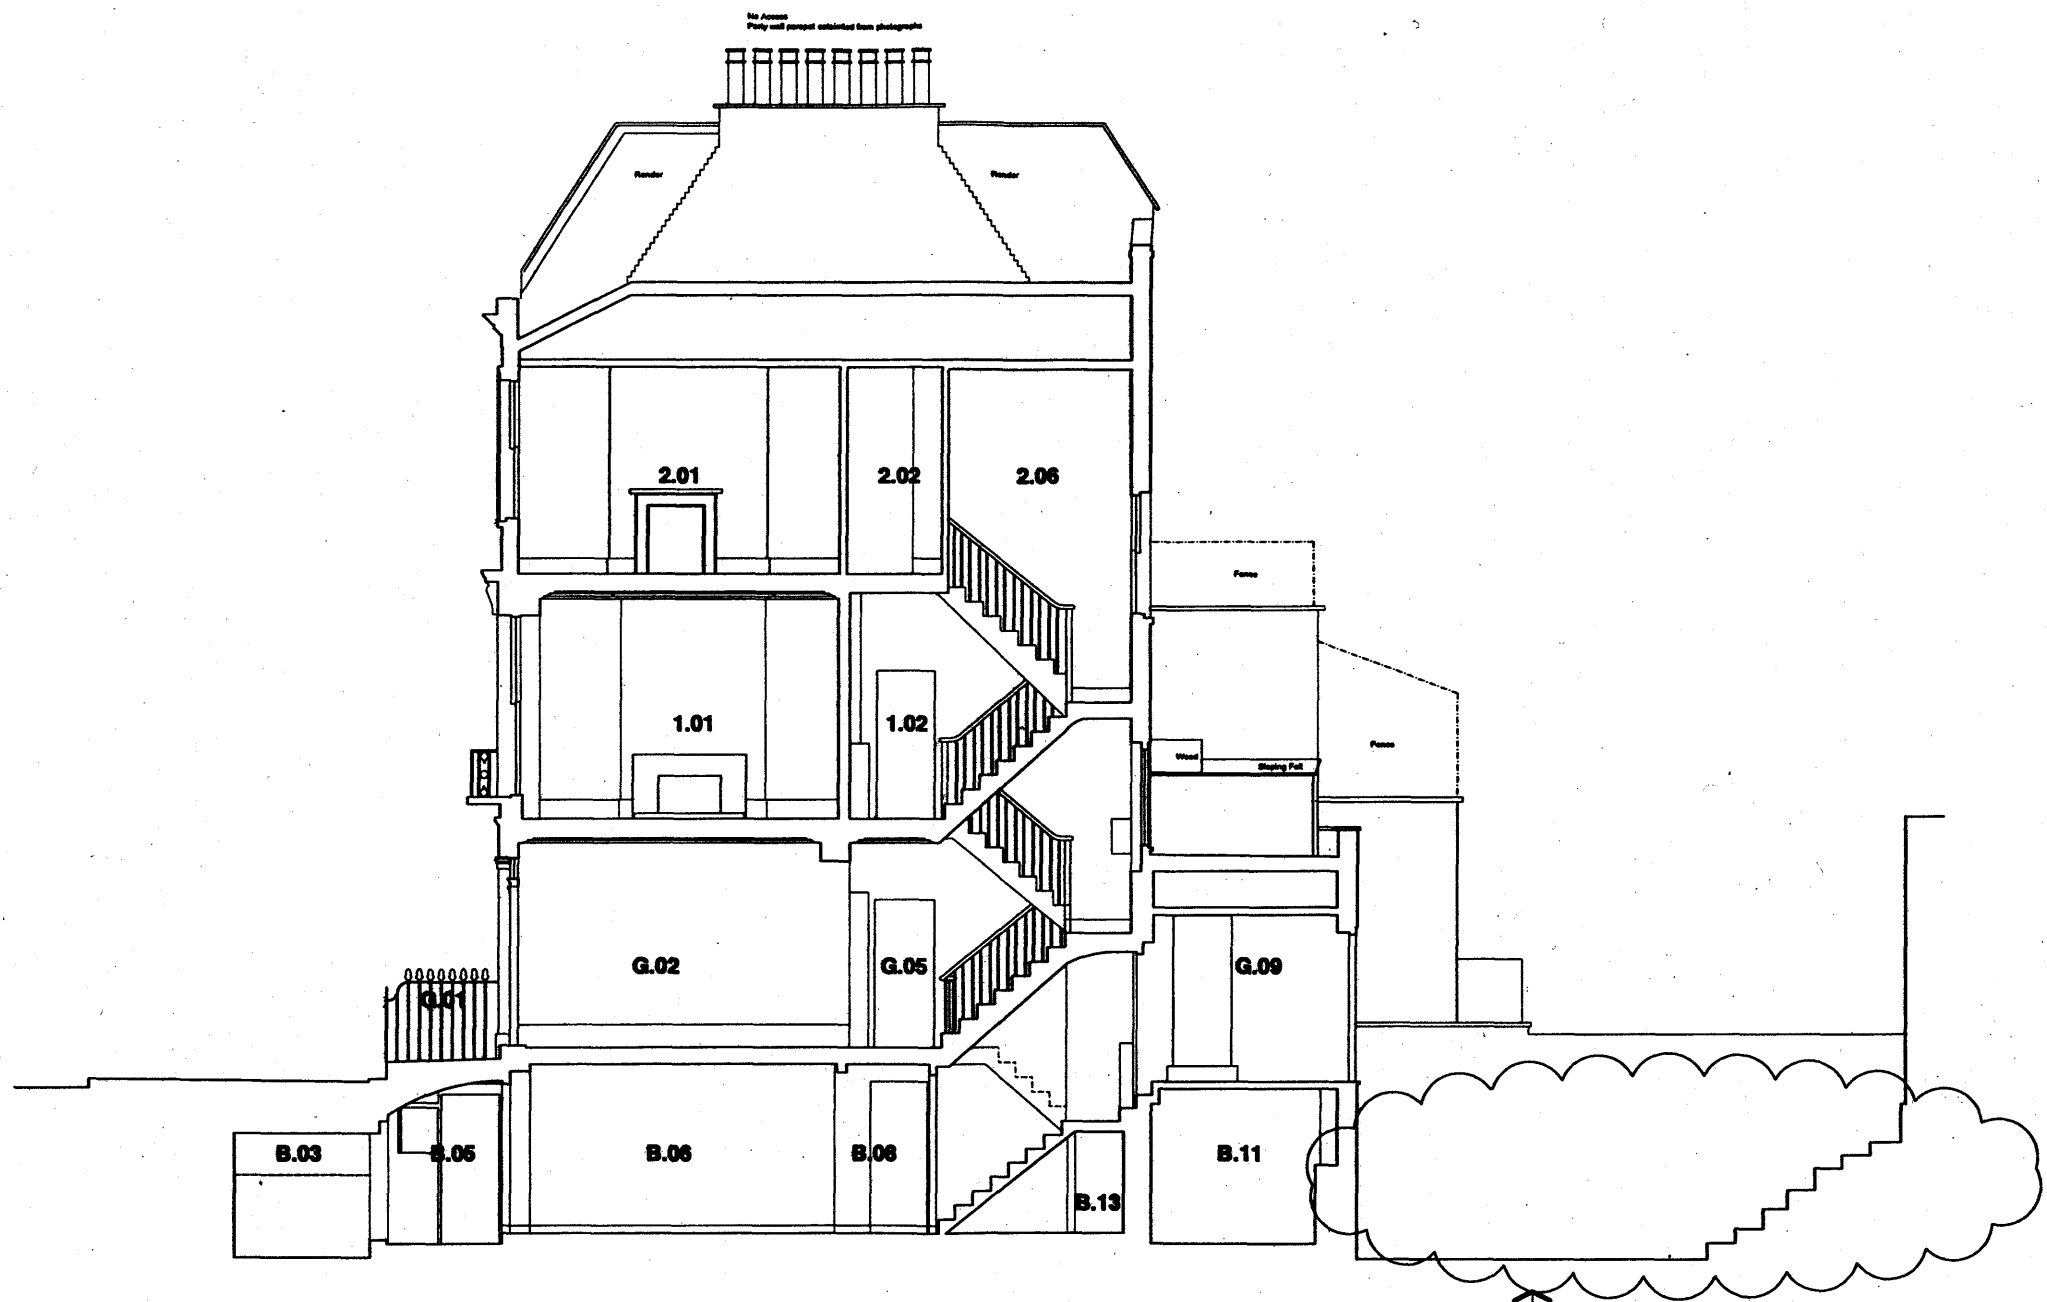

EXISTING SECTION B
SCALE 1:50 @ A1

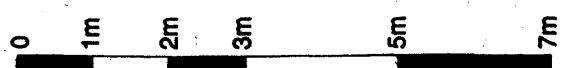

P1	ISSUE FOR PLANNING	PWD SF	23.08.11
REV NO:	REV DETAILS	BY:	CHD: DATE:
PLANNING			
DO NOT SCALE OFF THIS DRAWING			
BURRELL . FOLEY . FISCHER . LLP			
BURRELL FOLEY FISCHER LLP		ARCHITECTS & URBAN DESIGNERS	
CARLOW HOUSE		CARLOW STREET	
		LONDON NW1 7JL	
TEL: 020 7758 8880		E: info@burrellfoleyfisher.co.uk	
WEB: www.bf.co.uk			
JOB:	21 DELANCEY STREET LONDON NW1 7NP		
FOR:	PRIVATE CLIENT		
AT:	21 DELANCEY STREET LONDON NW1 7NP		
DRAWING TITLE:			
EXISTING SECTION B			
DATE:	19.08.11	SCALE:	1:100@A3 1:50@A1
DRAWN BY:	FWD	CHECKED BY:	SF
JOB NO:	8FF1088	DWG NO:	AL(0)015.P1
Copyright			