

-  REMOVED IN SECTION
 FINISHES & FIXTURES STRIPPED OUT
 REMOVED IN ELEVATION
NOTE: ALL OLD SERVICES TO BE SAFELY REMOVED

THIS DRAWING IS BASED ON DIMENSIONAL SURVEY INFORMATION PROVIDED BY OTHERS. THE ARCHITECT CANNOT ACCEPT RESPONSIBILITY FOR THE ACCURACY OF THIS SURVEY INFORMATION.

THIS DRAWING SHOULD BE READ IN CONJUNCTION WITH ALL RELEVANT DRAWINGS, SPECIFICATIONS, SCHEDULES AND OTHER CONTRACT INFORMATION ISSUED BY THE ARCHITECT. STRUCTURAL ENGINEER, SERVICES ENGINEER AND ANY OTHER CONSULTANT EMPLOYED OR RETAINED BY THE EMPLOYER IN RESPECT OF THESE WORKS.


IN THE CASE OF NEW WORKS, ALL DIMENSIONS SHOWN ARE TO THE FACE OF MASONRY, METAL OR TIMBER STUD FRAMING, OR THE CENTRE LINE OF STRUCTURAL STEEL MEMBERS, UNLESS NOTED OTHERWISE.

DO NOT SCALE FROM THIS DRAWING.

REPORT ANY DISCREPANCIES, CONFLICTS, ERRORS OR OMISSIONS TO THE CA AND SEEK DIRECTIONS BEFORE PROCEEDING.


CONFIRM ALL DIMENSIONS AND LEVELS ON SITE PRIOR TO COMMENCING WORK. IF IN DOUBT ASK!

THIS DRAWING REMAINS THE COPYRIGHT OF BURRELL FOLEY FISCHER LLP

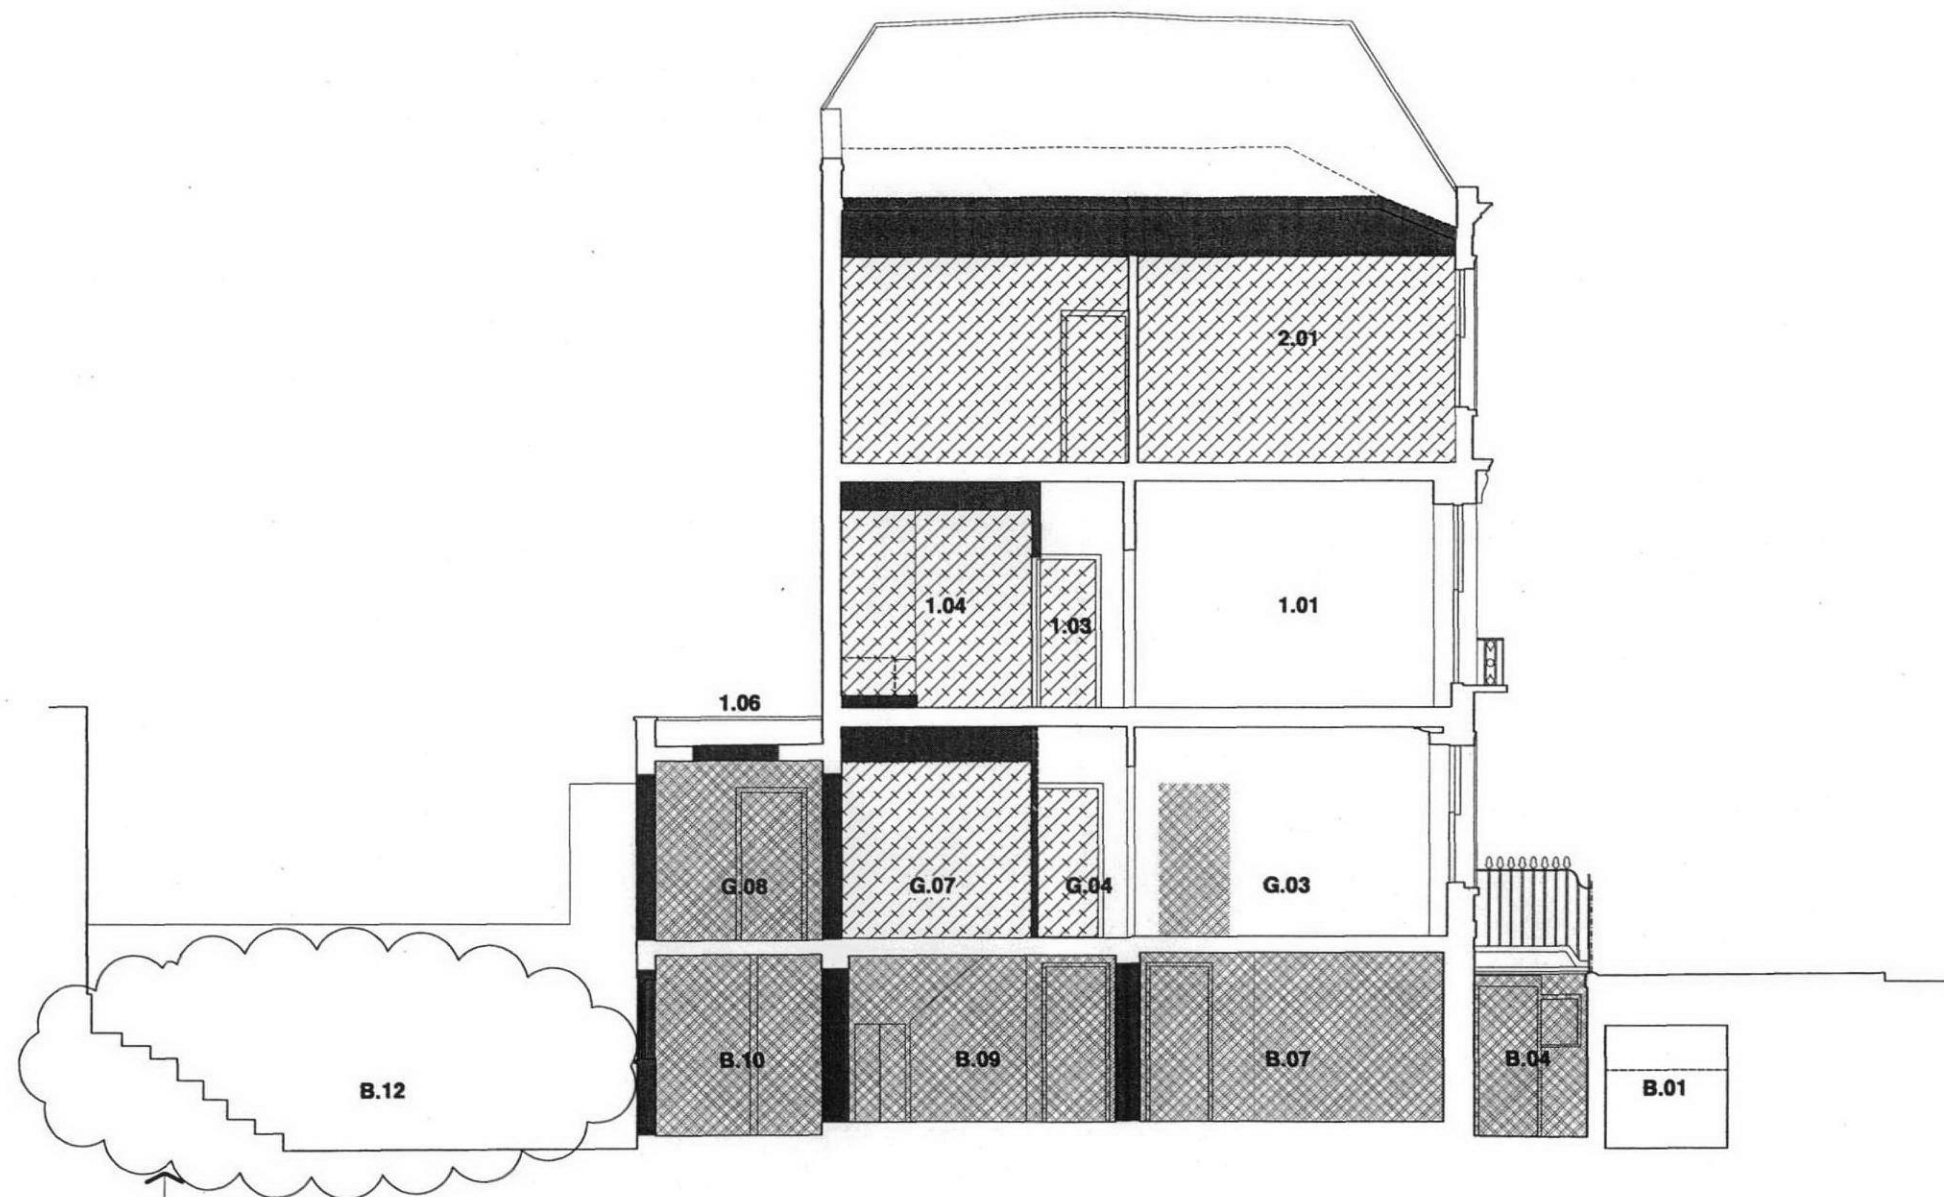

RETROSPECTIVE PERMISSION IS SOUGHT FOR RE-PROFILING THE REAR GARDEN. THERE ARE NO RECORD PHOTOGRAPHS OF THE ORIGINAL GARDEN.

SECTION A DEMOLITIONS
SCALE 1:100 @ A3

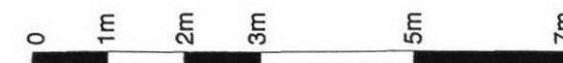

P1 ISSUE FOR PLANNING FWD SF 23.09.11
REV NO: REV DETAILS: BY: CHKD: DATE:

PLANNING

DO NOT SCALE OFF THIS DRAWING

BURRELL . FOLEY . FISCHER . LLP

BURRELL FOLEY FISCHER LLP ARCHITECTS & URBAN DESIGNERS
CARLOW HOUSE CARLOW STREET NW1 7LH
TEL 020 7756 6888 E-MAIL: mail@bfi-architects.co.uk
WEB: www.bfi-architects.co.uk

JOB: 21 DELANCEY STREET
LONDON NW1 7NP

FOR: PRIVATE CLIENT

AT: 21 DELANCEY STREET
LONDON NW1 7NP

DRAWING TITLE:
SECTION A DEMOLITIONS

DATE: 19.09.11	SCALE: 1:100@A3 1:50@A1
DRAWN BY: FWD	CHECKED BY: SF
JOB NO: BFF/1068	DWG NO: AL(0)106.P1

Copyright ©