


59 Netherhall Gardens, London, NW3 5RE

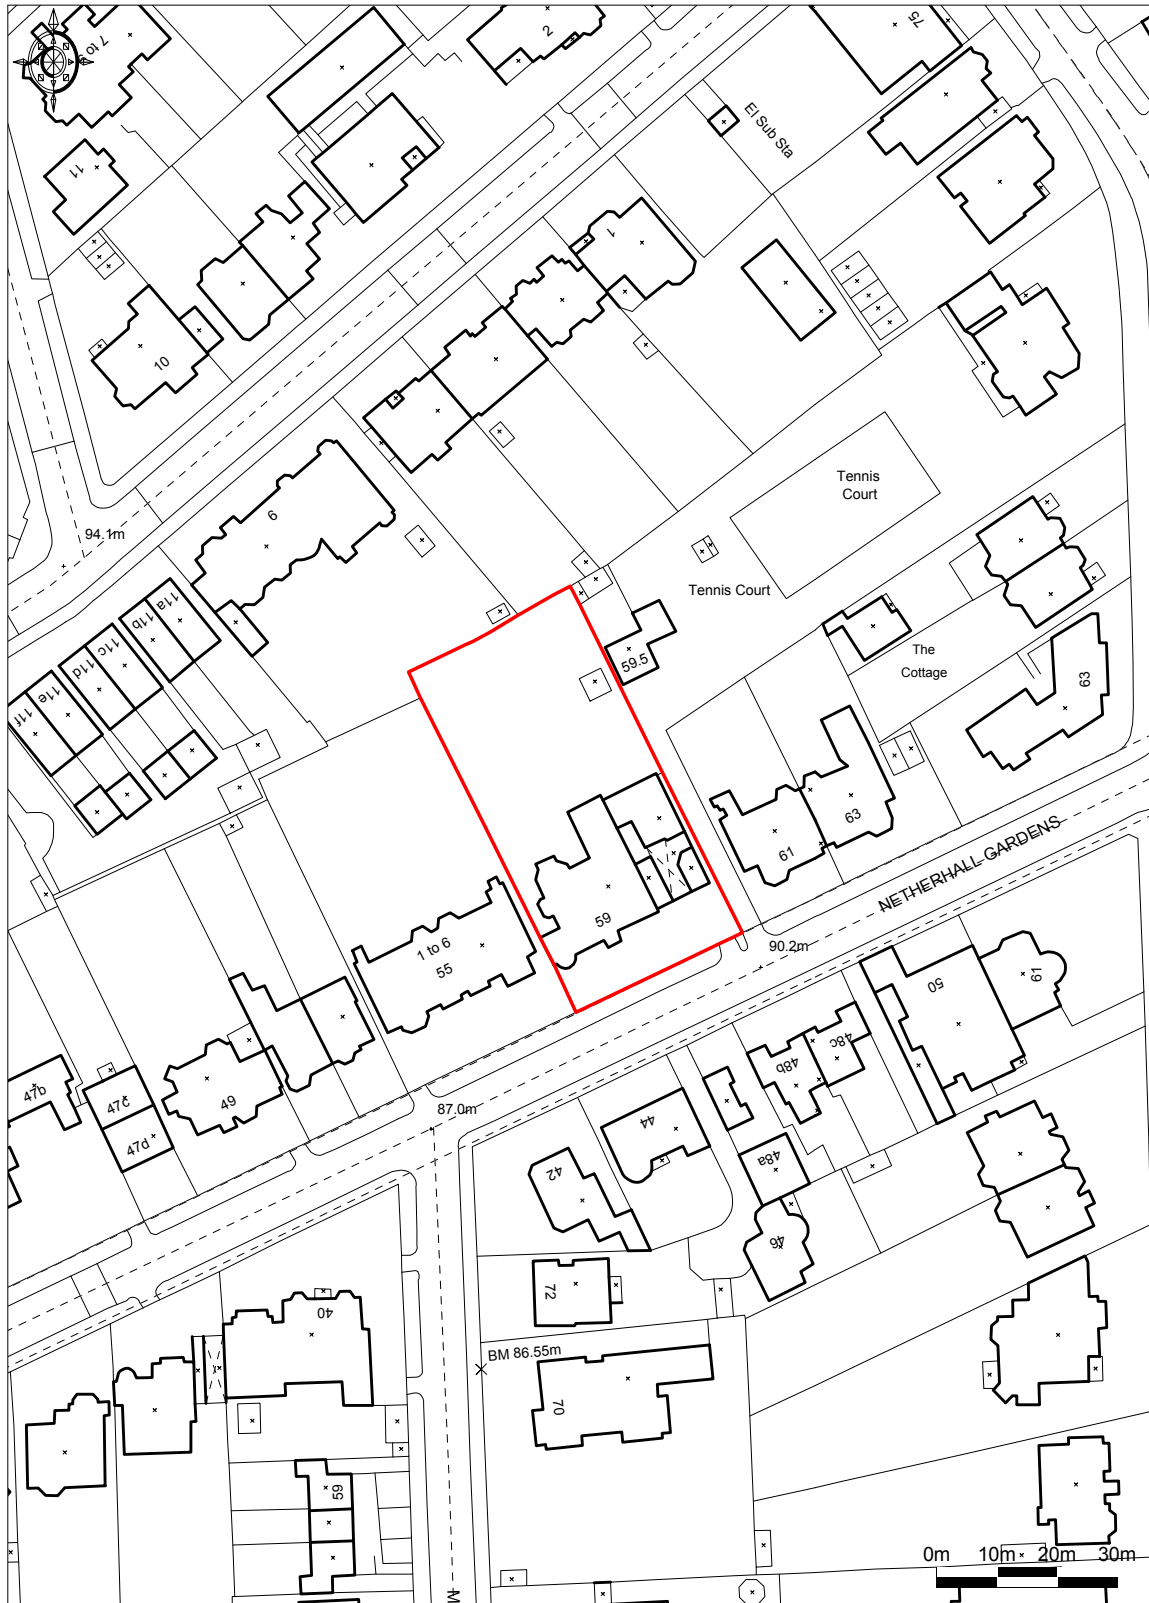

© Crown Copyright 2008. All rights reserved. Licence number 100020449. Plotted Scale - 1:1250