



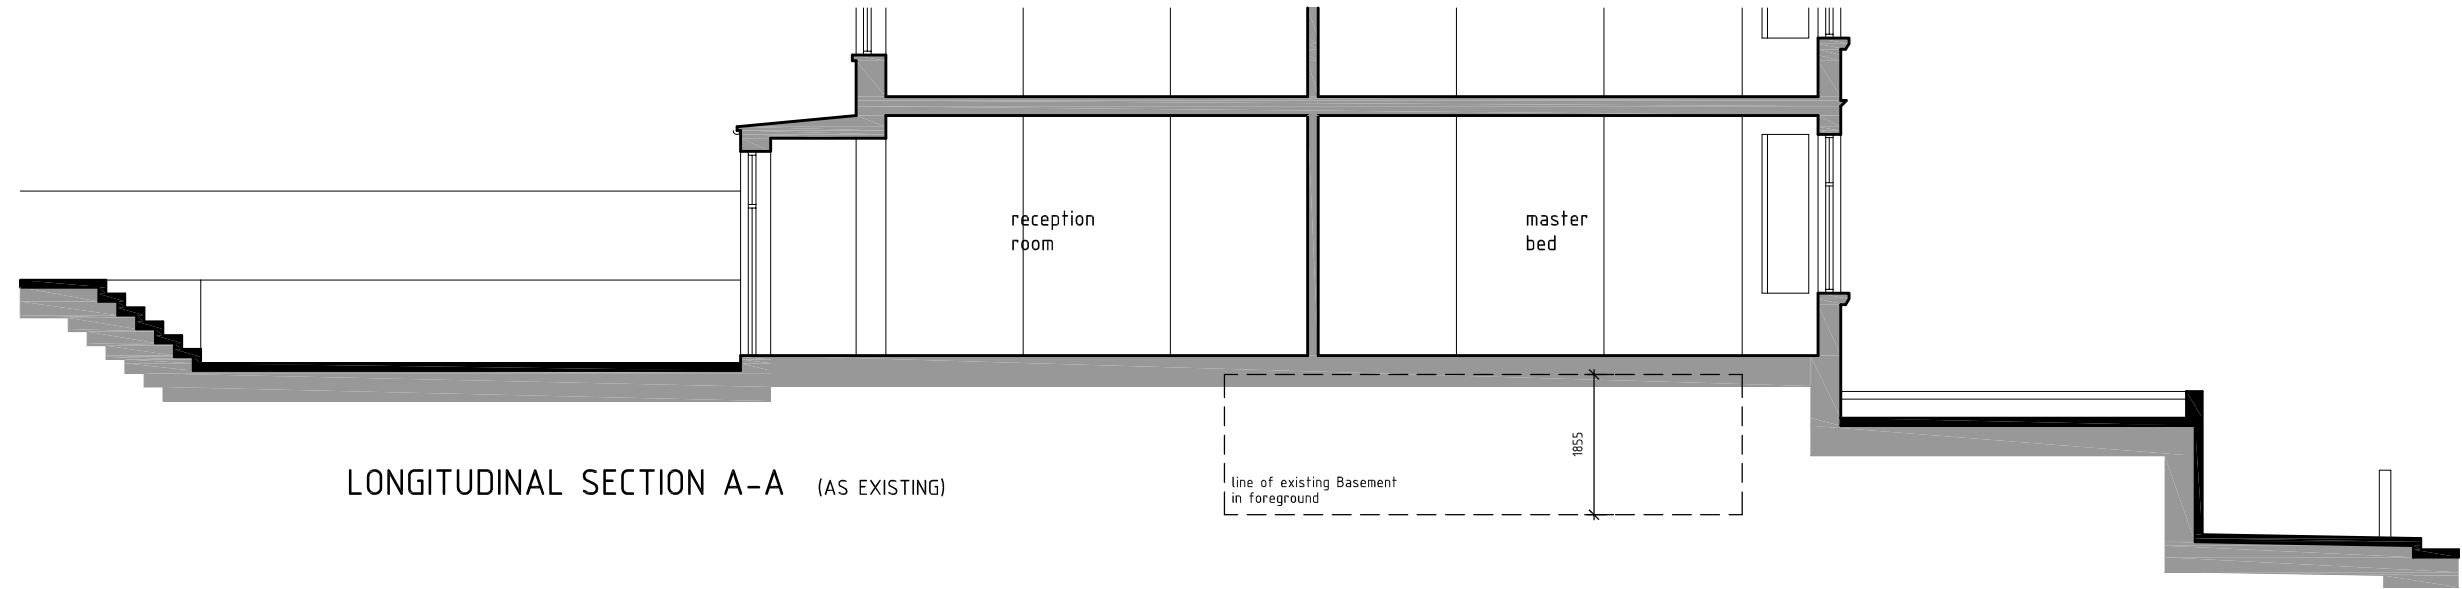

LONGITUDINAL SECTION A-A (AS EXISTING)

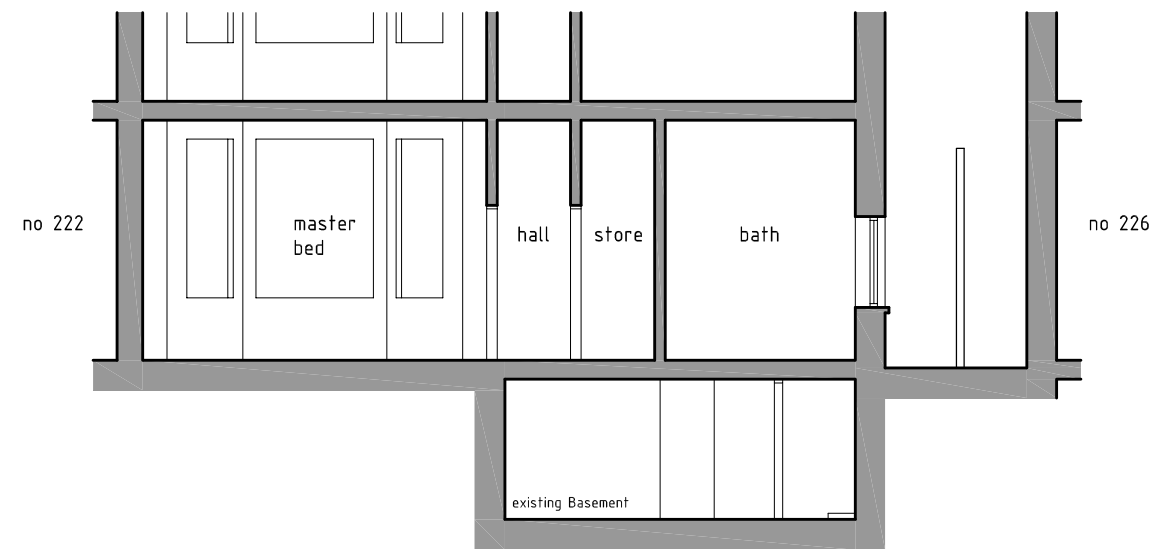

CROSS SECTION B-B (AS EXISTING)



LOCATION PLAN scale 1:1250



Client london basement


Job ref. LBJ 1156

Project Mr K Ayoubi
224 Finchley Road
London
NW3 6DH

Scale 1:100 @ A3

Date Sept 11

Drawing Title PREMISES AS EXISTING
SECTIONS A-A & B-B &
LOCATION PLAN
Drawing No. 11/038-103

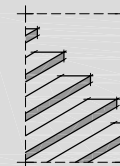

the basement
design studio

Suite 17, Maple Court, Grove Park, White Waltham. SL6 3LW
tel. 01628-826066 www.basementdesignstudio.co.uk