



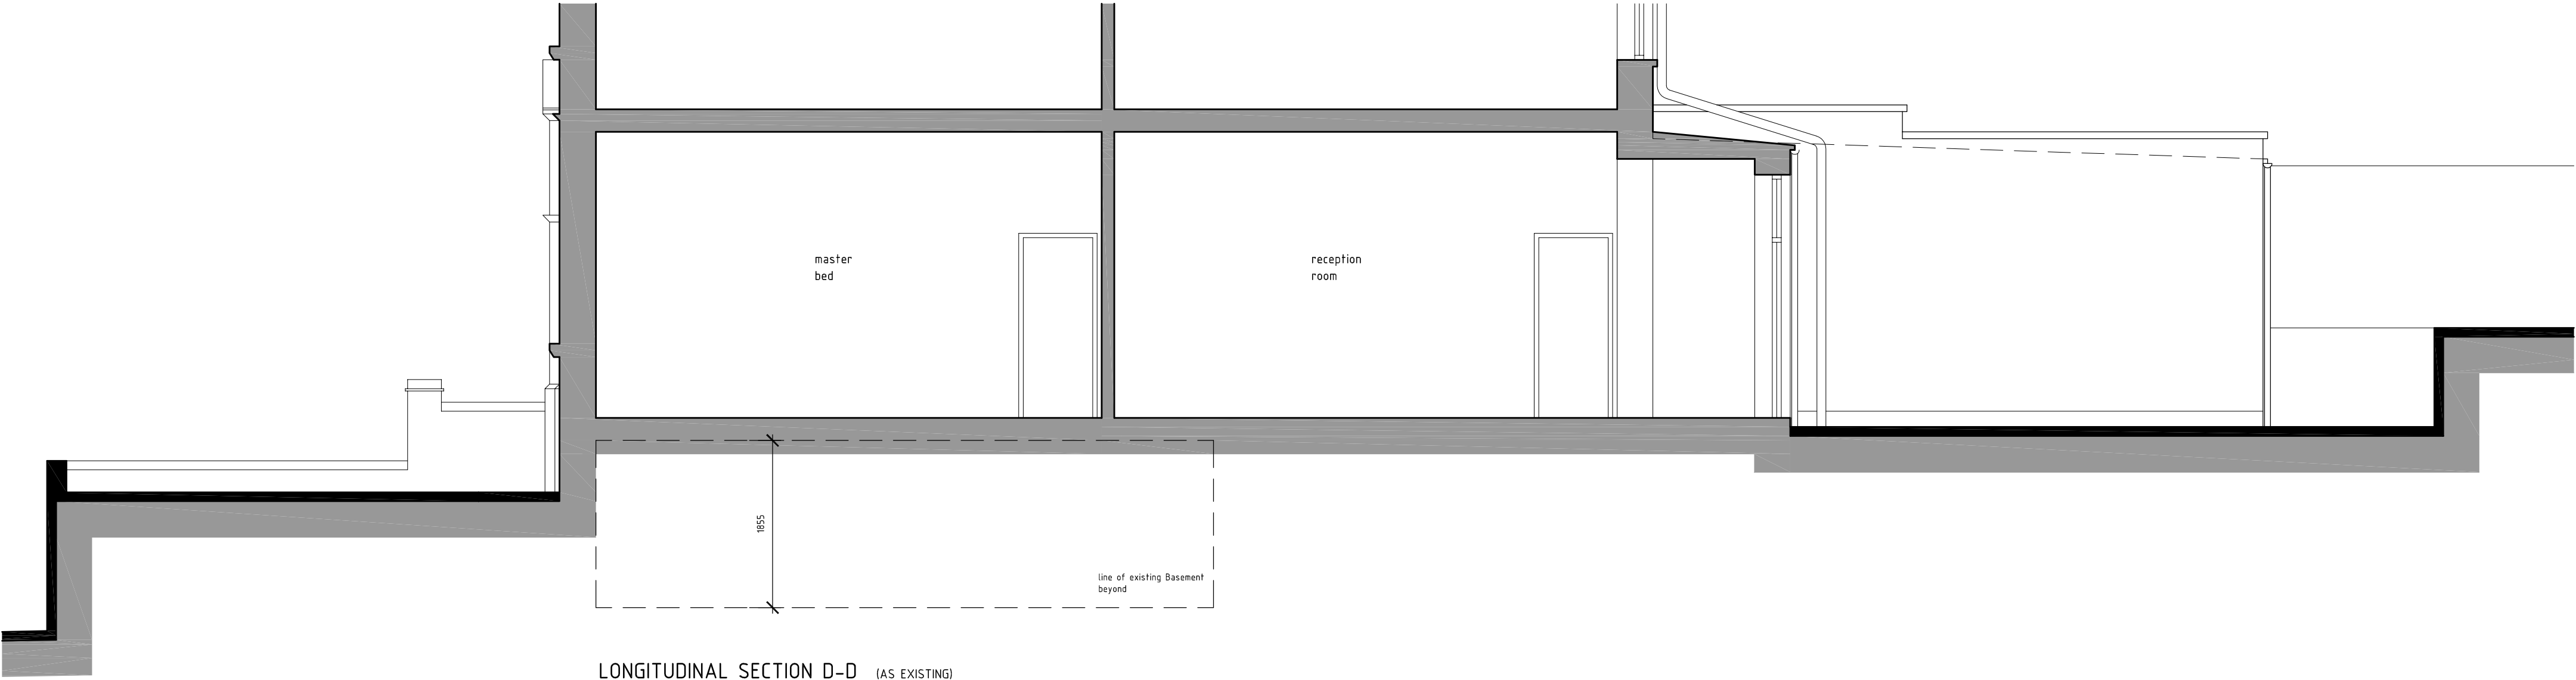

LONGITUDINAL SECTION D-D (AS EXISTING)

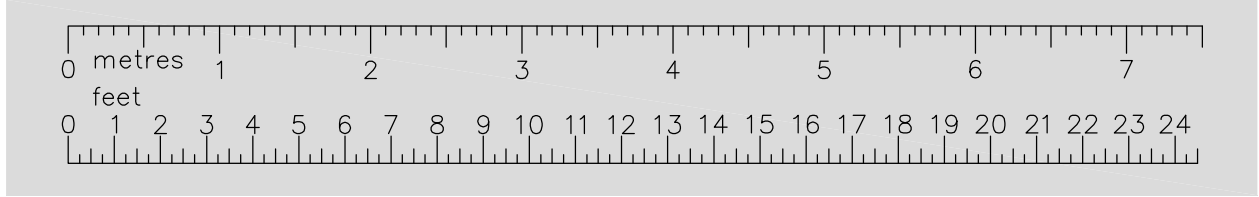

Client london basement

Job ref. LBJ 1156


Client Mr K Ayoubi

Project 224 Finchley Road
London
NW3 6DH

Scale 1:50 @ A2

Date Oct 11

Drawing Title EXISTING
SECTION D-D
Drawing No. 11-038-209

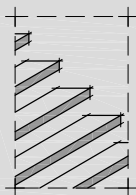

the basement
design studio

Suite 17, Maple Court, Grove Park, White Waltham, SL6 3LW
tel. 01628-826066 www.basementdesignstudio.co.uk