





Front elevation

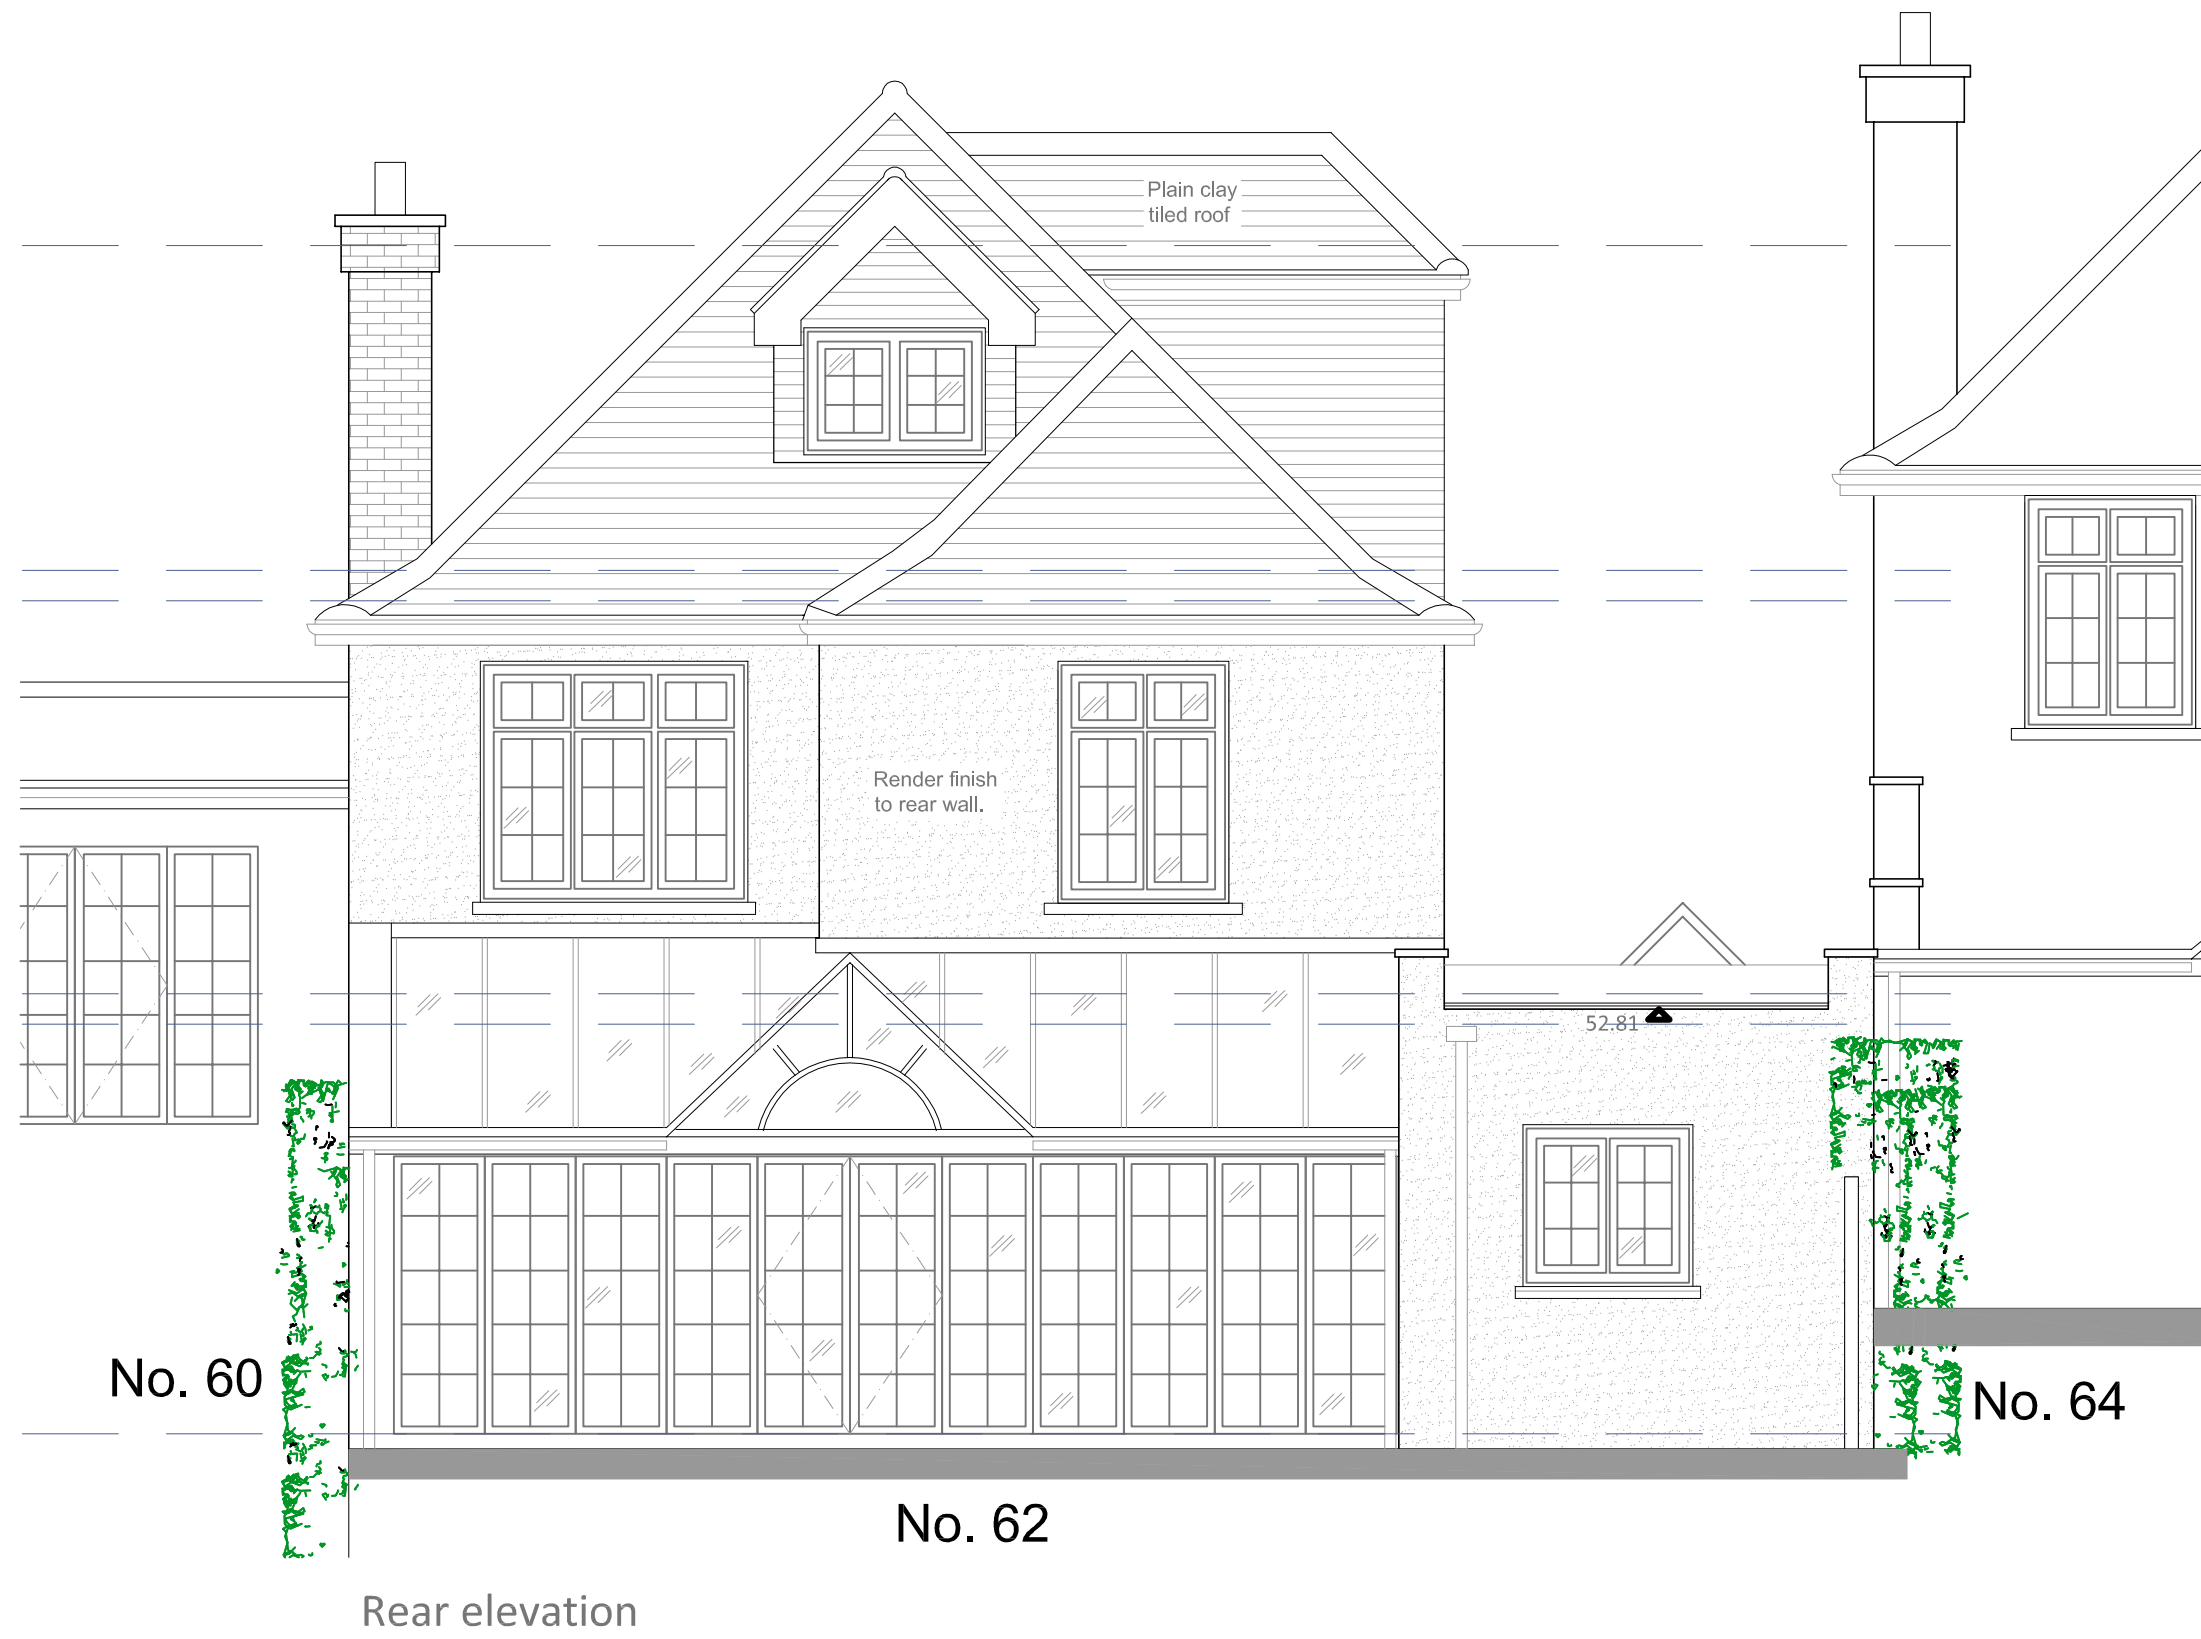

Rear elevation

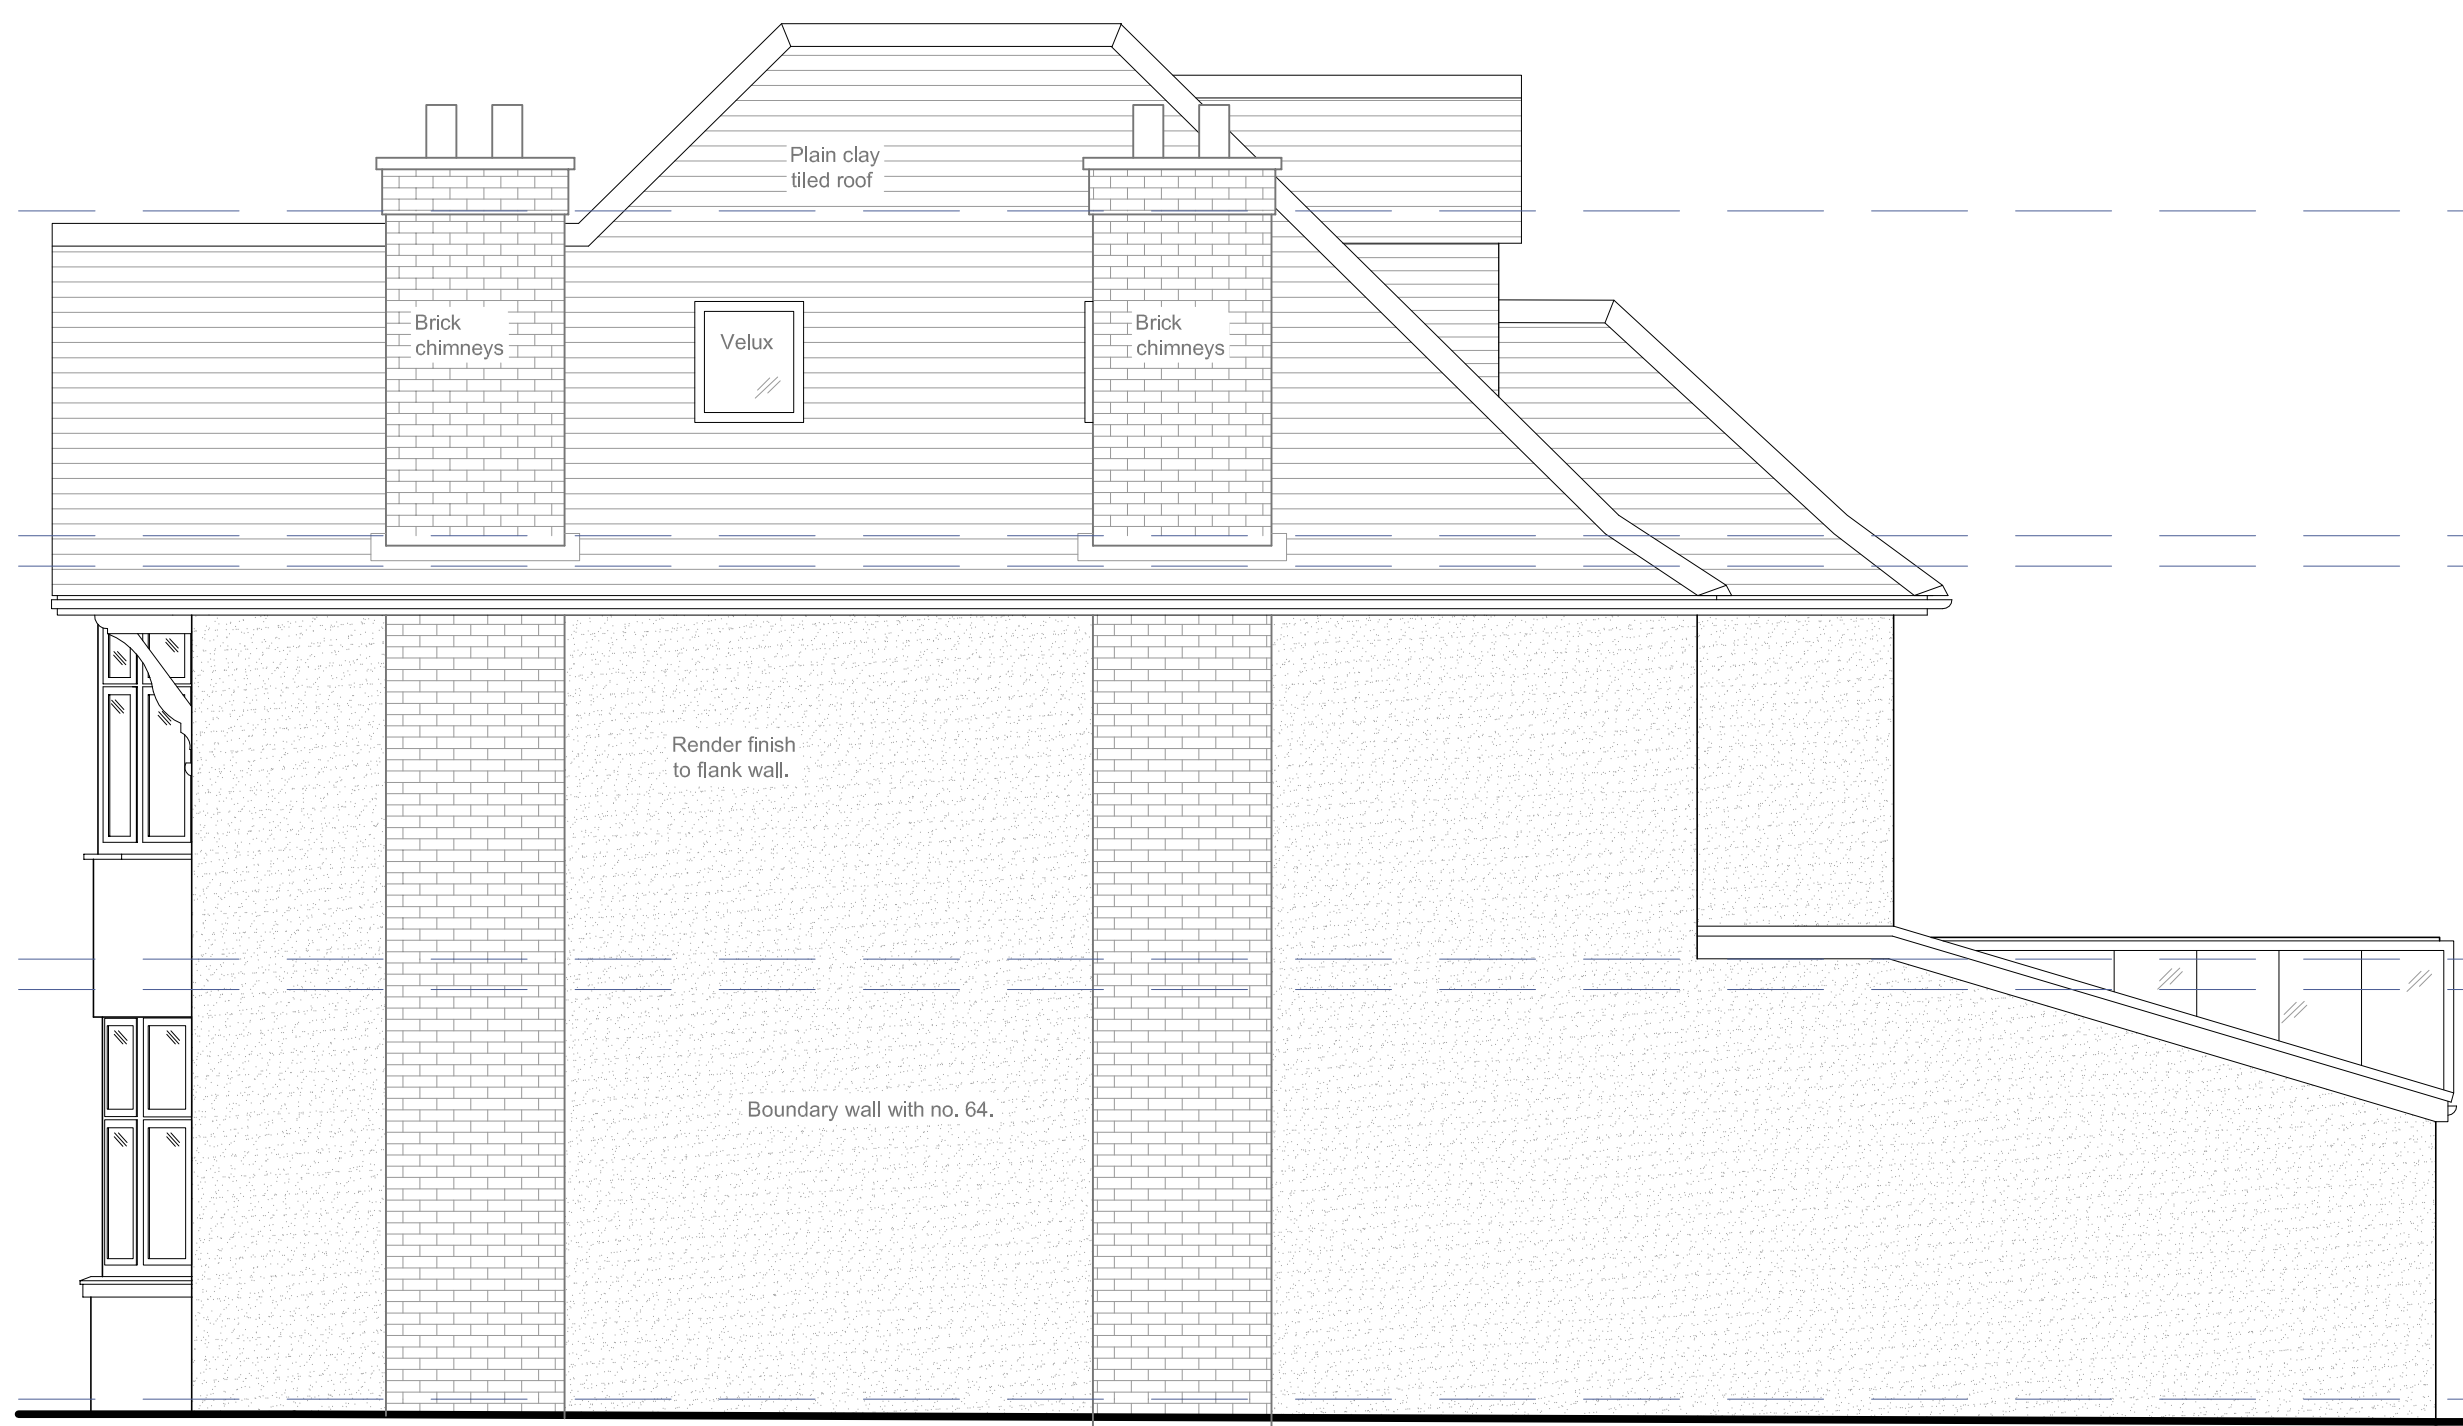

Flank elevation facing no.60



Flank elevation facing no.64