



EXISTING AND
PROPOSED DETAIL
TO ARCHED
WINDOW FIRST
FLOOR FRONT
ELEVATION

1ST FLOOR ARCHED WINDOW
EXISTING SINGLE GLAZED TIMBER CASEMENT WINDOW
FIXED PANEL BOTH SIDES.PAINTED GLOSS WHITE

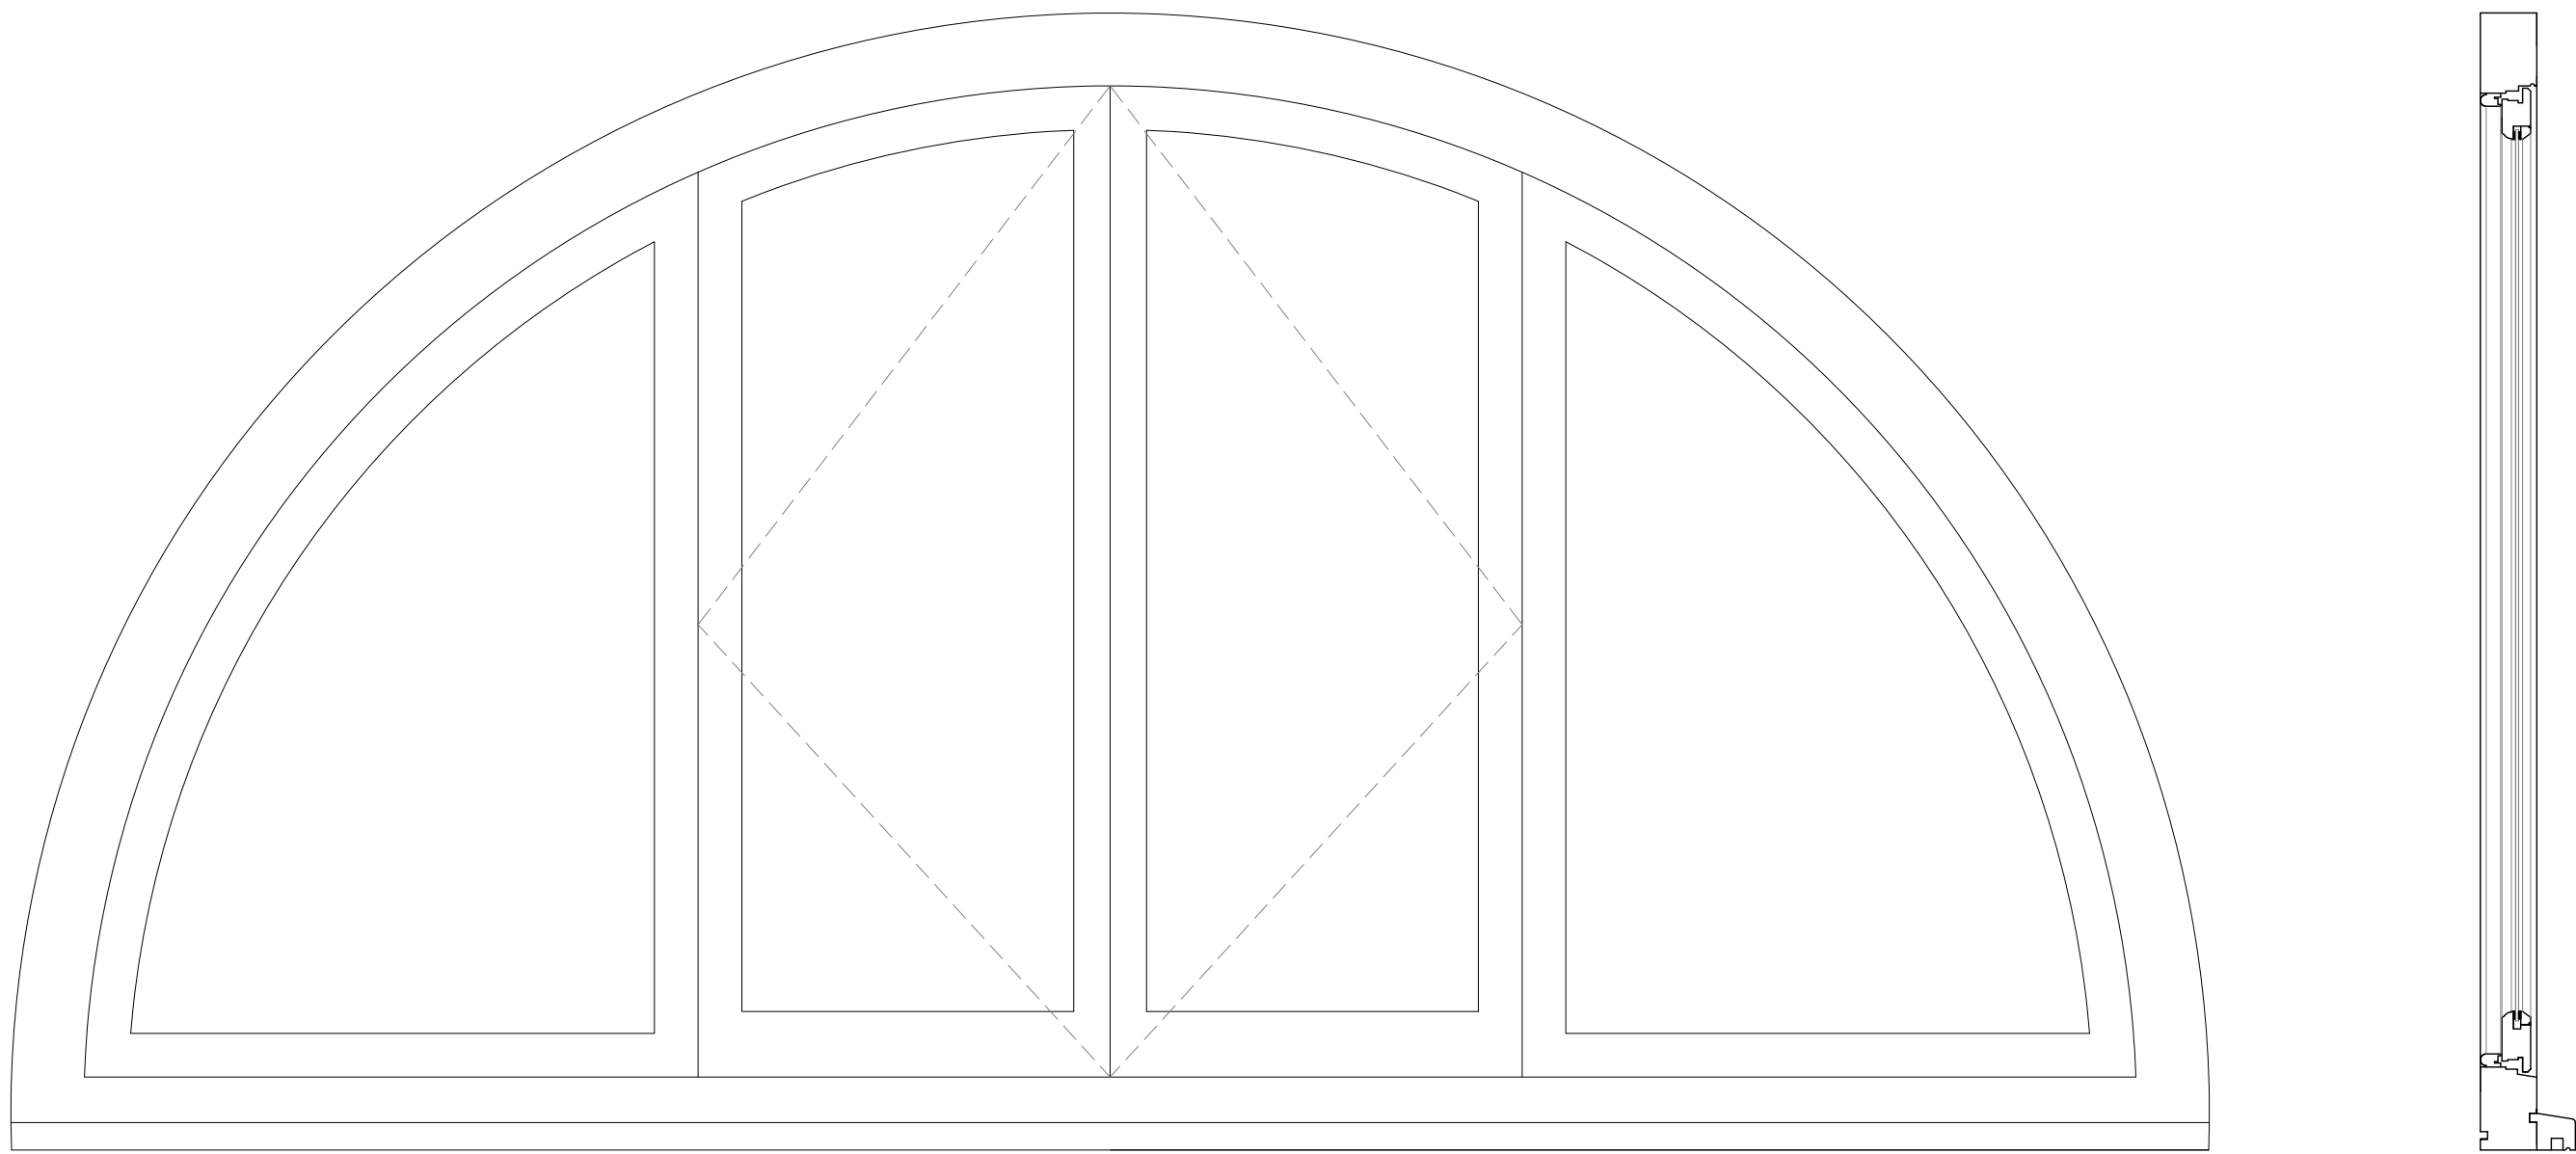


ELEVATION


TYPICAL SECTION

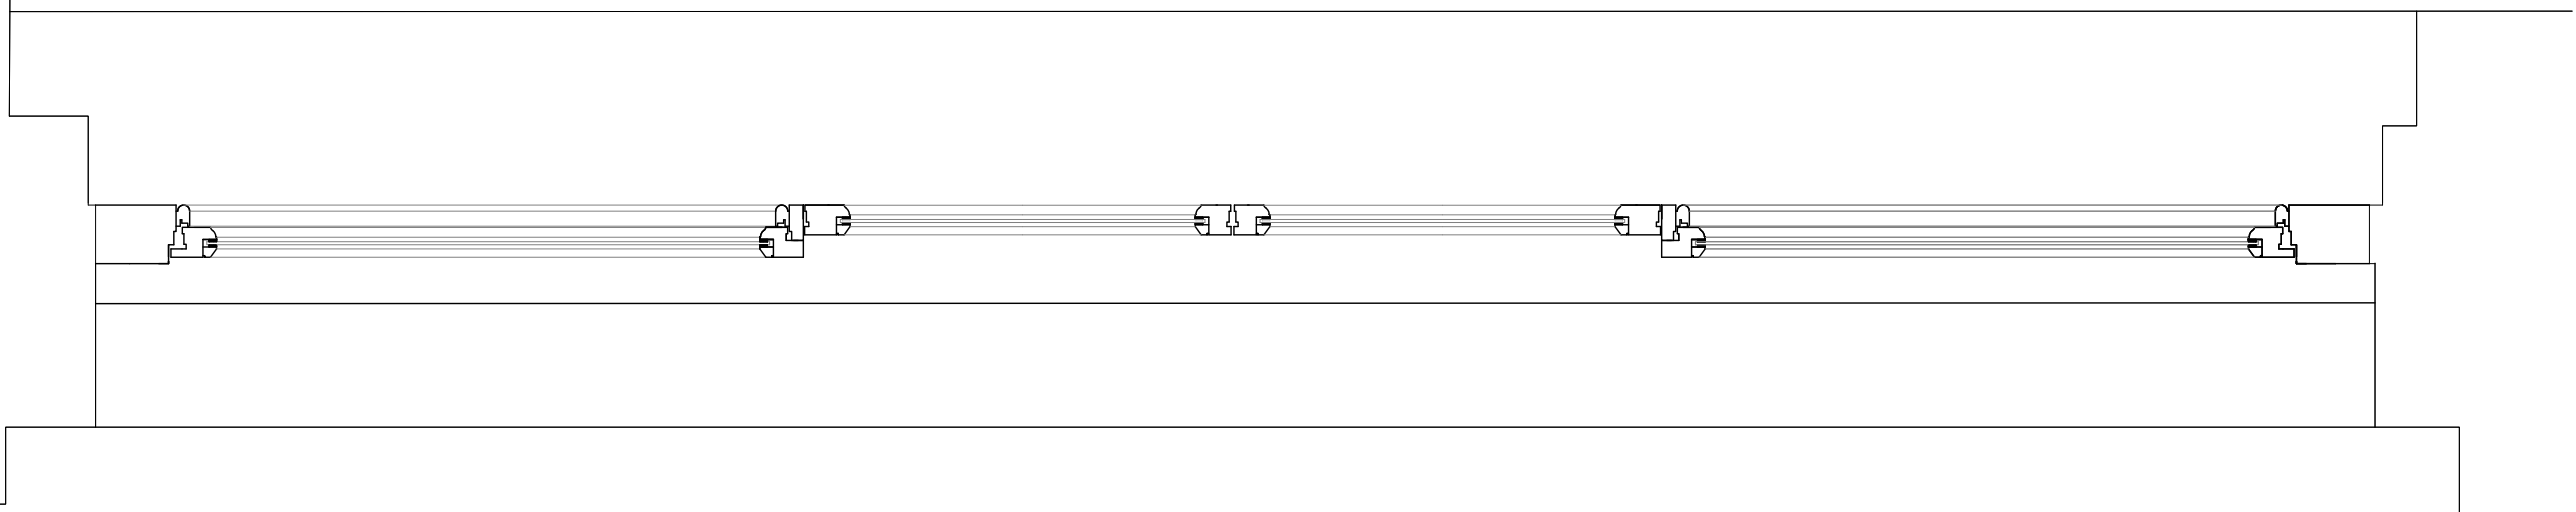

PLAN

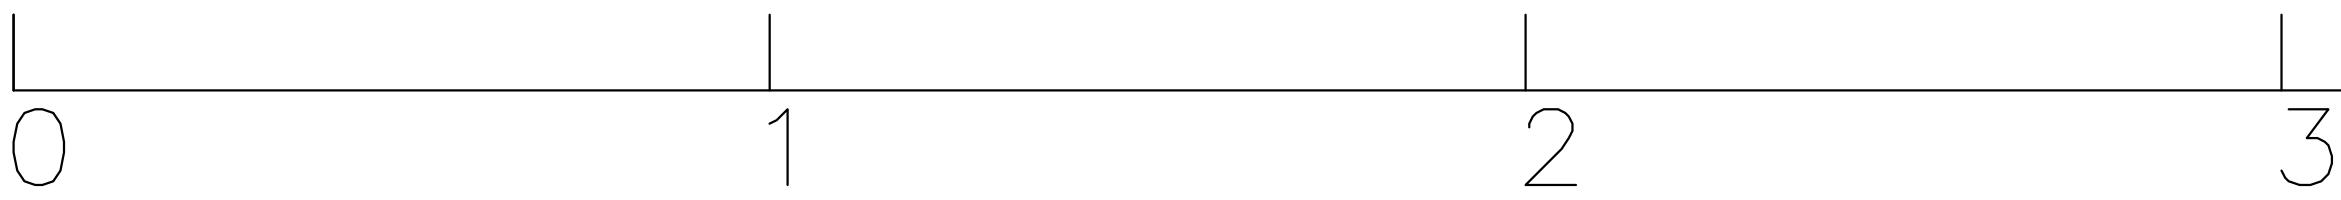


1ST FLOOR ARCHED WINDOW
NEW DOUBLE GLAZED
TIMBER CASEMENT WINDOW
FIXED PANEL BOTH SIDES.PAINTED GLOSS WHITE

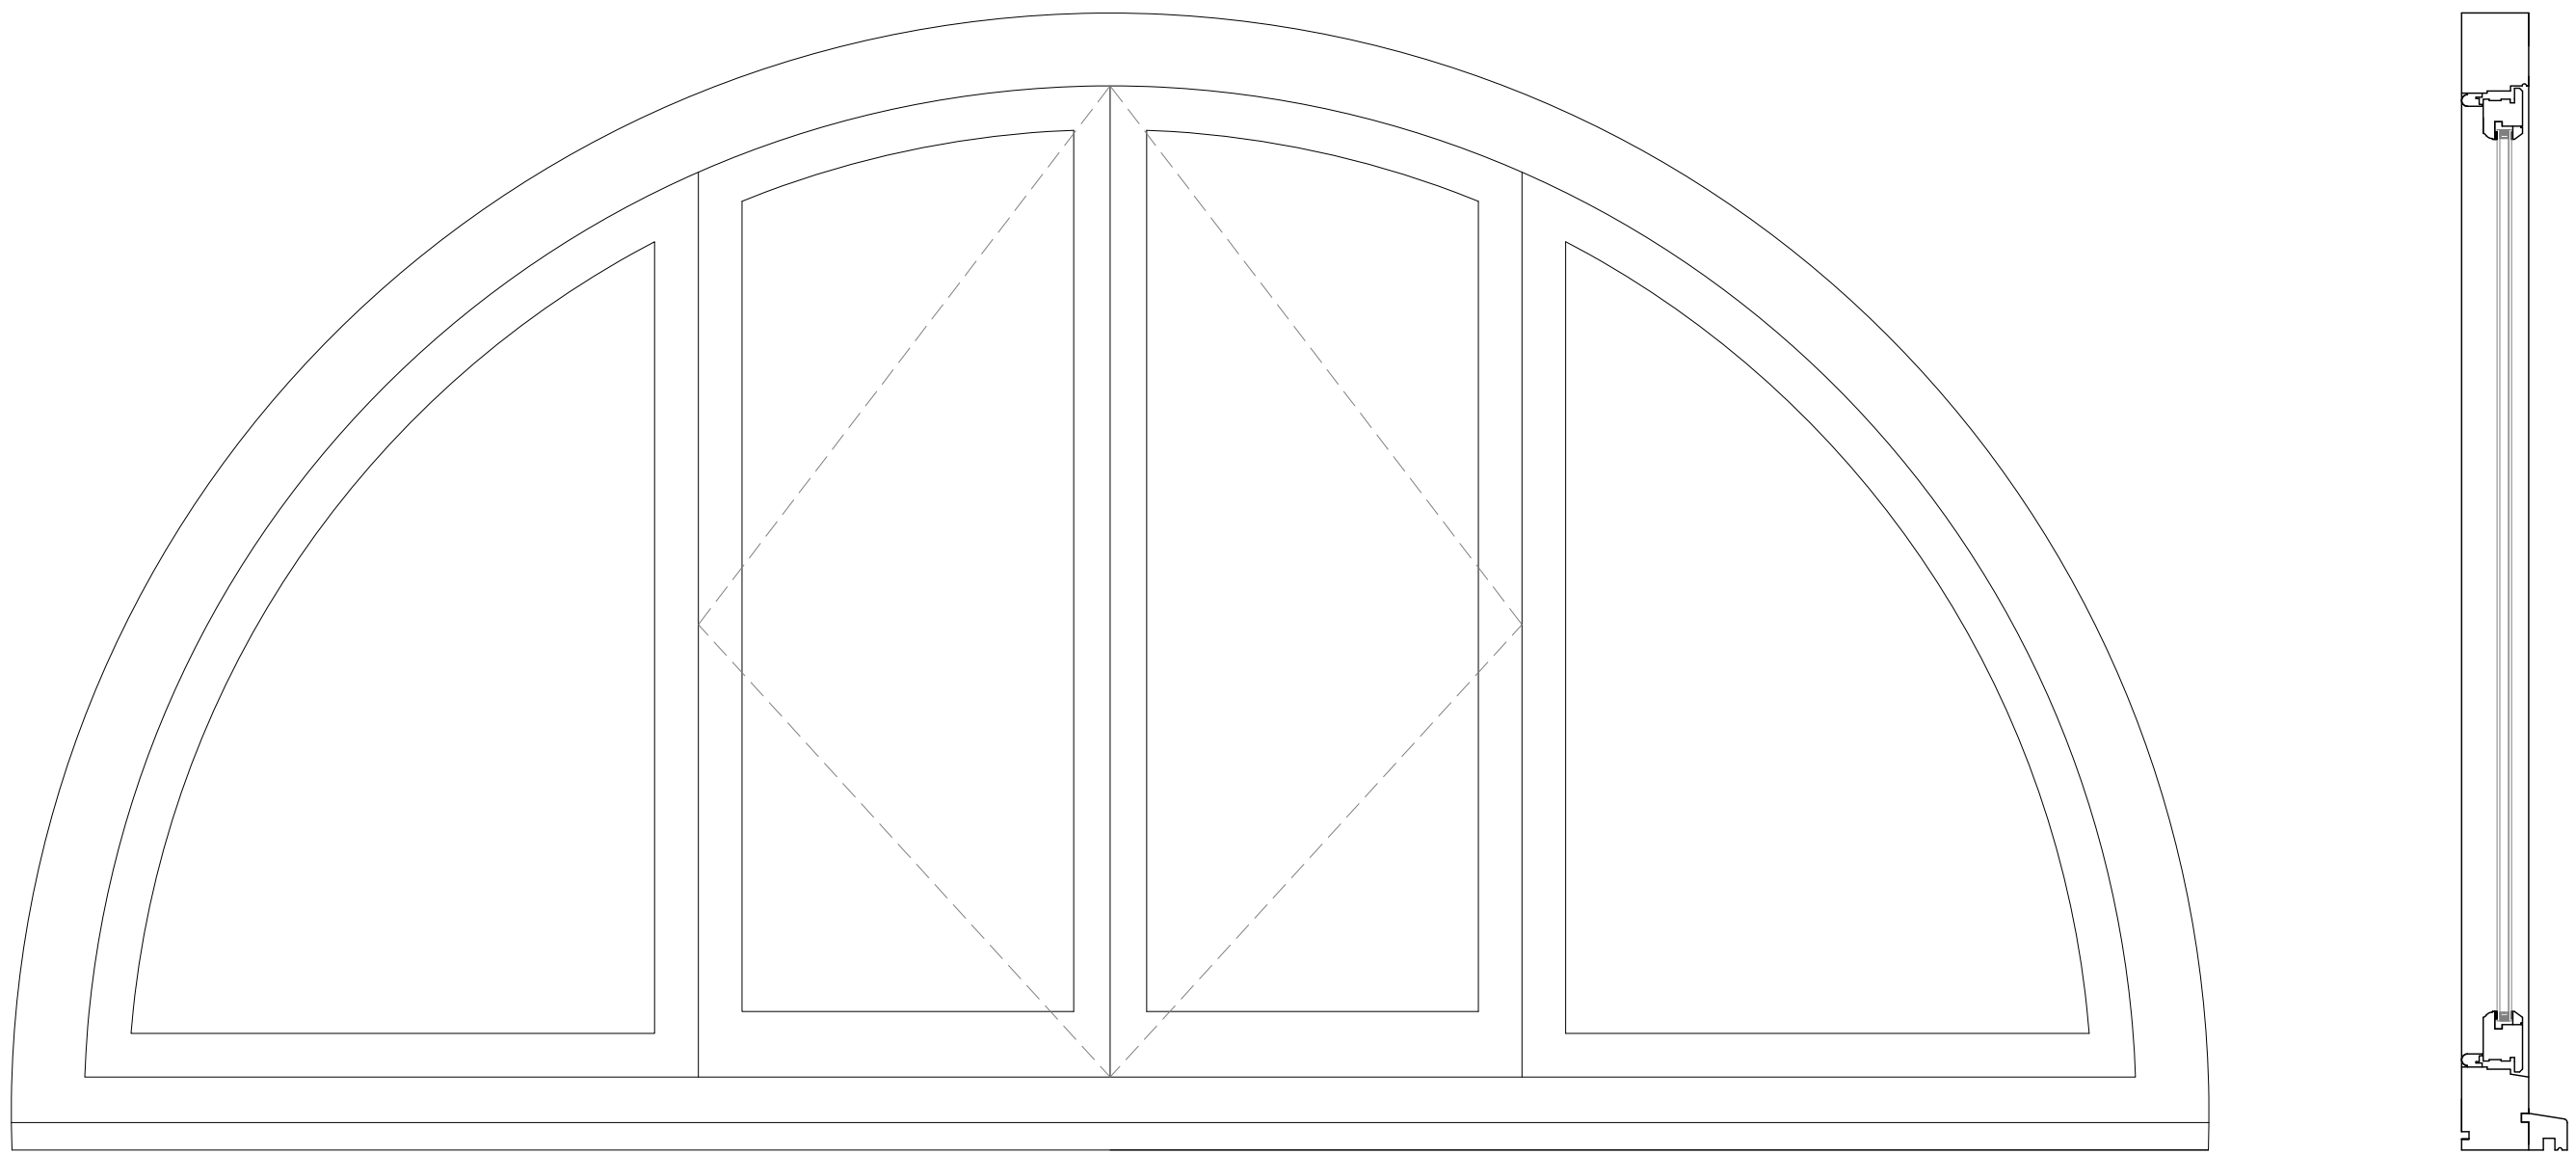


ELEVATION

TYPICAL SECTION

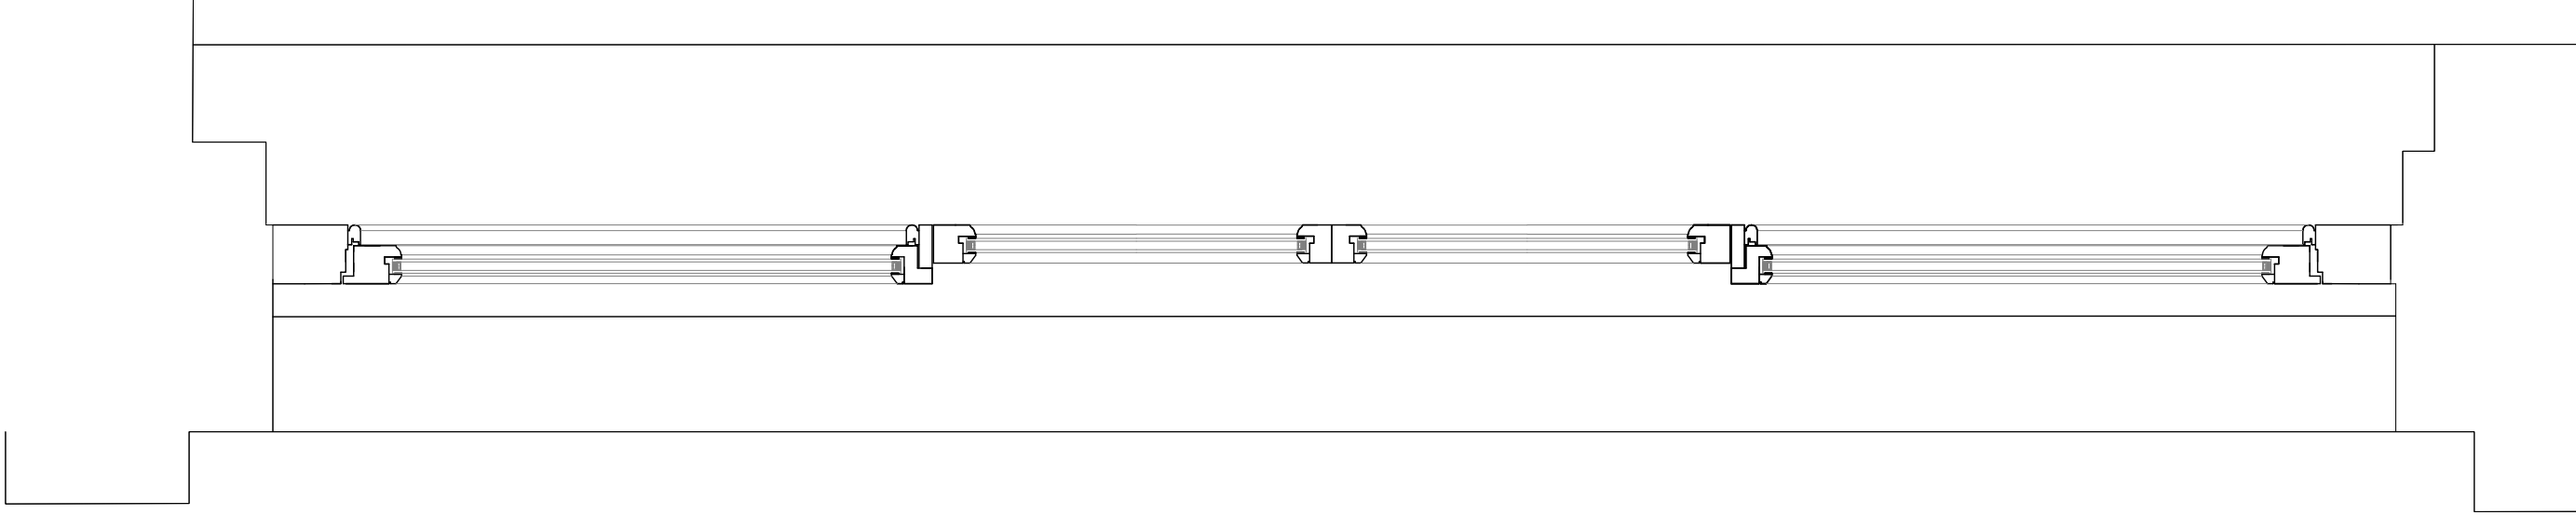

PLAN

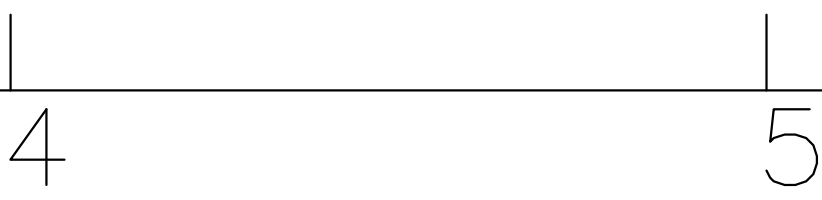

METRES

Notes:

This drawing is the property of ANDREWS AND BOYD. Copyright is reserved and this drawing is issued on the condition that it is not copied or disclosed by or to any unauthorised persons without the prior consent in writing of ANDREWS AND BOYD. This drawing is not to be scaled for the purposes of setting-out. Dimensions to be checked on site and verified prior to commencing.

North

Client
ANDREWS AND BOYD

Scale
1:10 @ A1

Project No.

Date
OCT 2011

Drawn by

Project
47 - 49 NEW OXFORD STREET,
LONDON. WC2H 8EH.

Drawing Title
EXISTING AND PROPOSED DETAIL TO
ARCHED WINDOW FIRST FLOOR FRONT
ELEVATION

Checked by

Drawing No.
P004

Andrews + Boyd Consultants Limited

24 Old Burlington Street. London.
W1S 3AW