


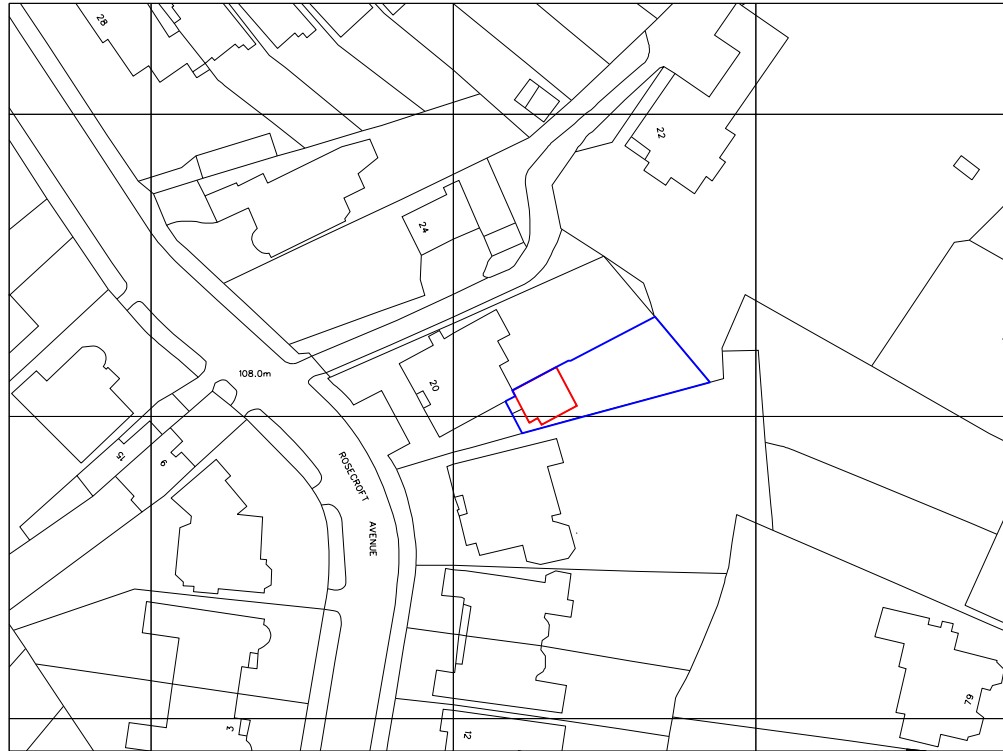

ungar architects

10 - 12 Perrins Court
London, NW3 1QS
UK

Tel: +44 (0) 207 431 7547

Project 20 Rosecroft Avenue

Subject Location Plan

Scale 1:1250

Date 26/01/2011

Original Size A4

Unless indicated below, this drawing is for information only.

Issue / Revision

Date

Rev.

Drawing No. 088_PLA_LOC