

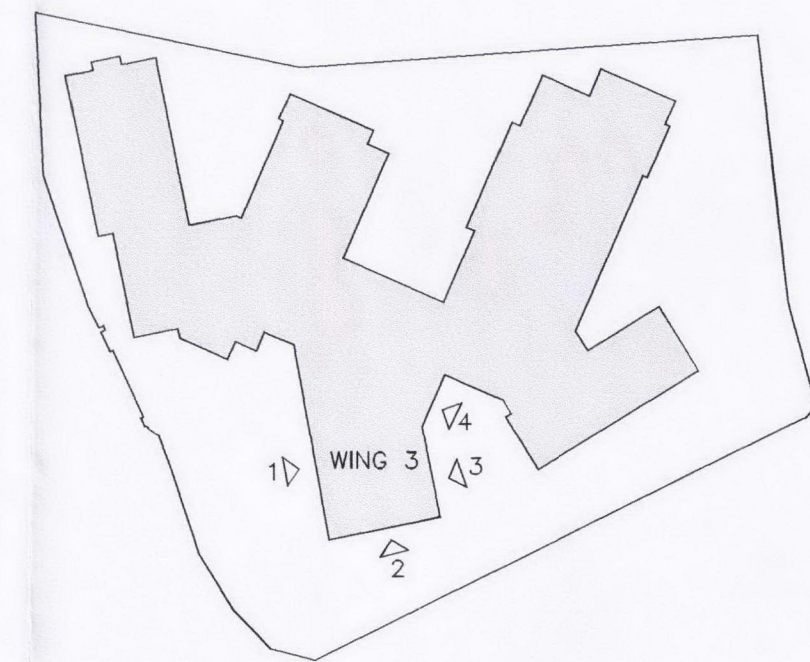
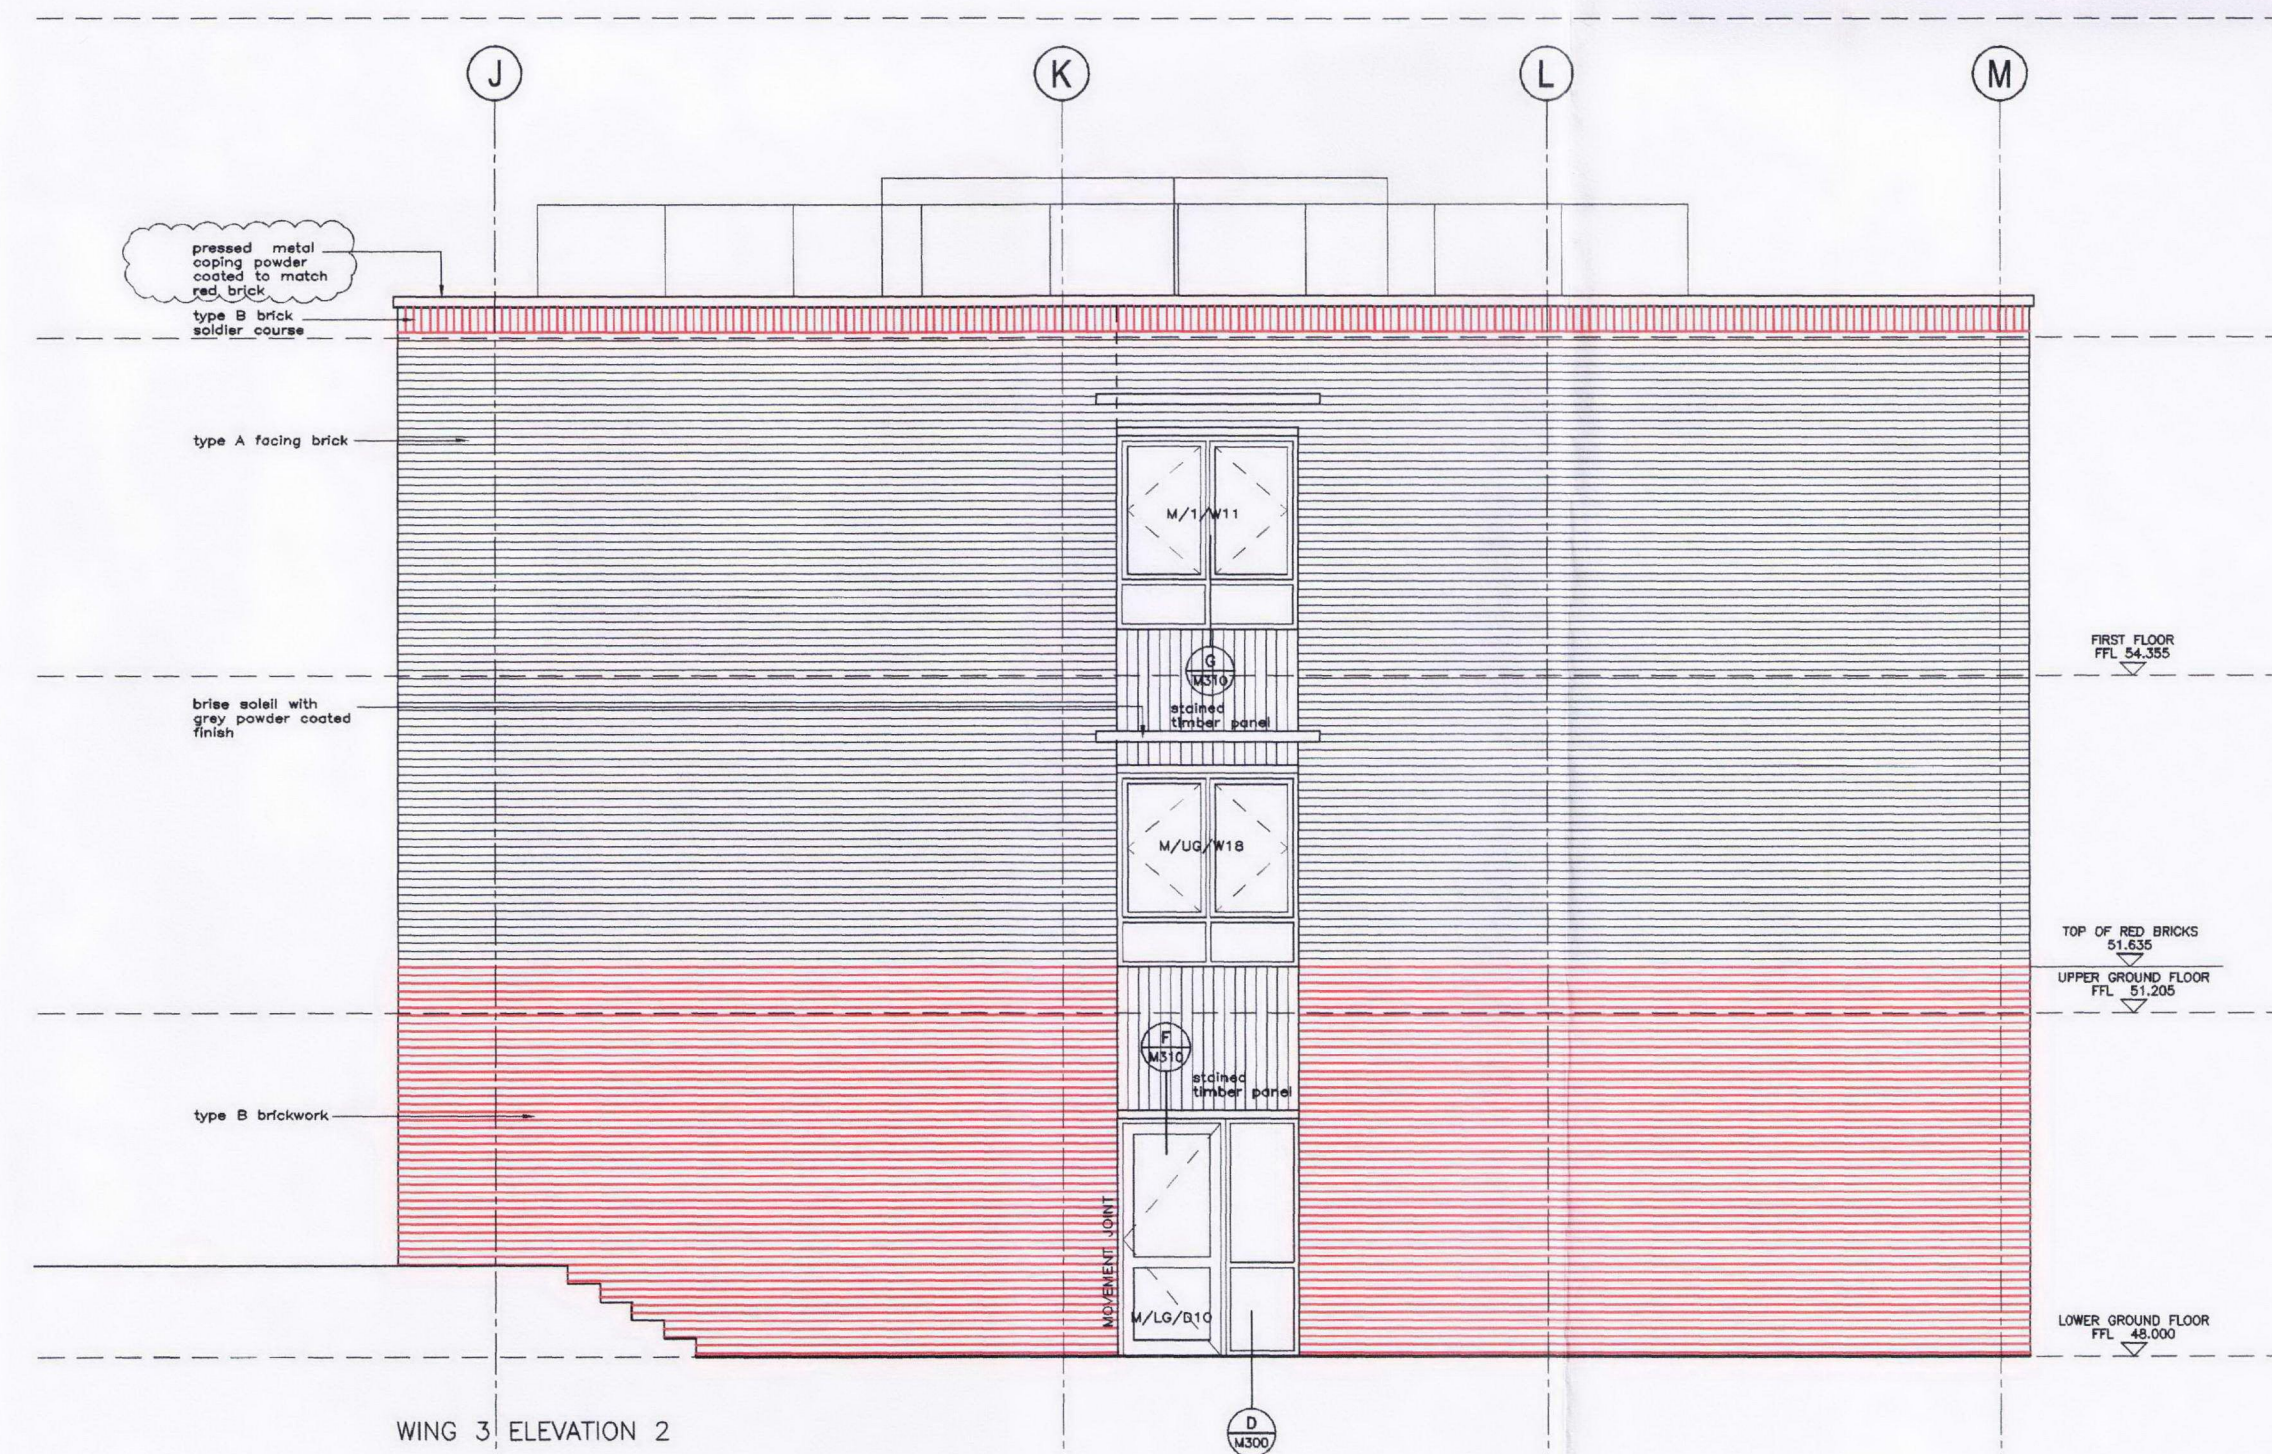


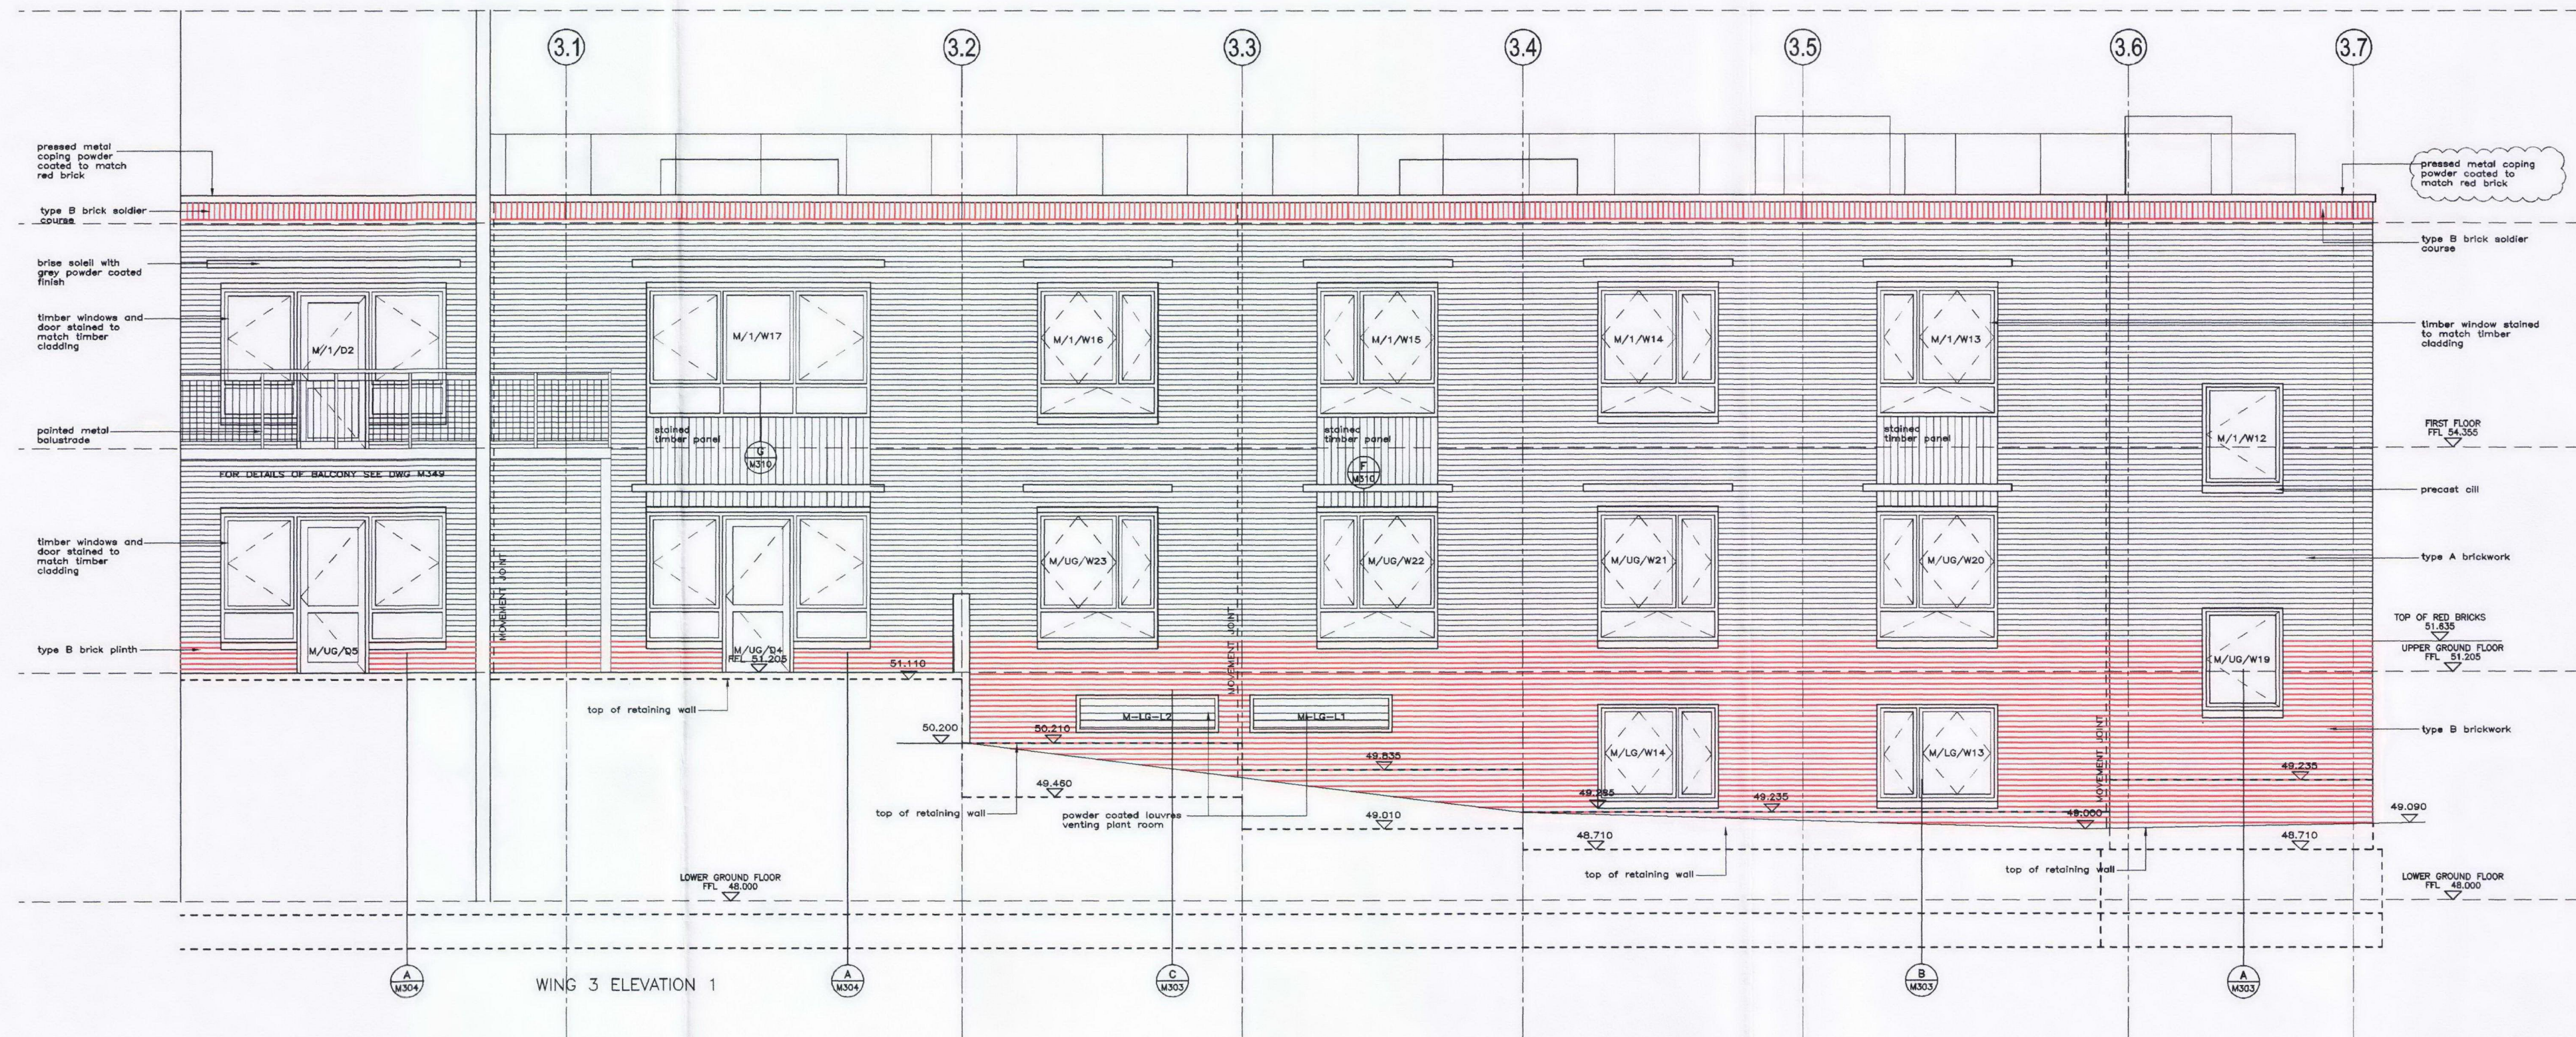

- Notes:
- Dimensions are to be checked on site before construction and construction.
 - Any discrepancies are to be immediately notified to the architects.
 - Structural measurements are to be taken from the structural engineers drawings.
 - Do not scale.
 - Copyright reserved by GMA.

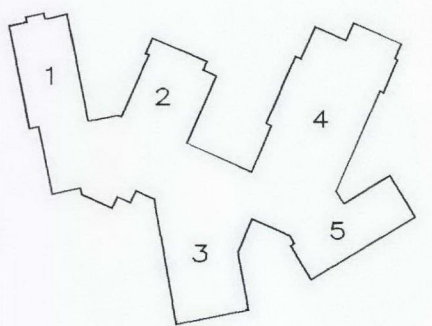

SCALE 1:50

B	MOVEMENT JOINTS AMENDED BY S.E.	14.10.11
A	WORK IN PROGRESS ISSUE	18.08.11
REV	DESCRIPTION	DATE

DRAWING ISSUE STATUS
WORK IN PROGRESS

GMA ARCHITECTURE
Architects and Designers

UK House 82 Heath Road Twickenham TW1 4BA
Telephone 020 8861 5869 Fax 020 8807 9653
Email enquiries@gmaarchitecture.co.uk



Project
CAMDEN HOPS
MAITLAND PARK ROAD

Drawing
ELEVATIONS
WING 3

Scale	Date	Drawn	Checked
1:50@A0	MAY 2011		
Type	Client		
4	49/07	M217	B