

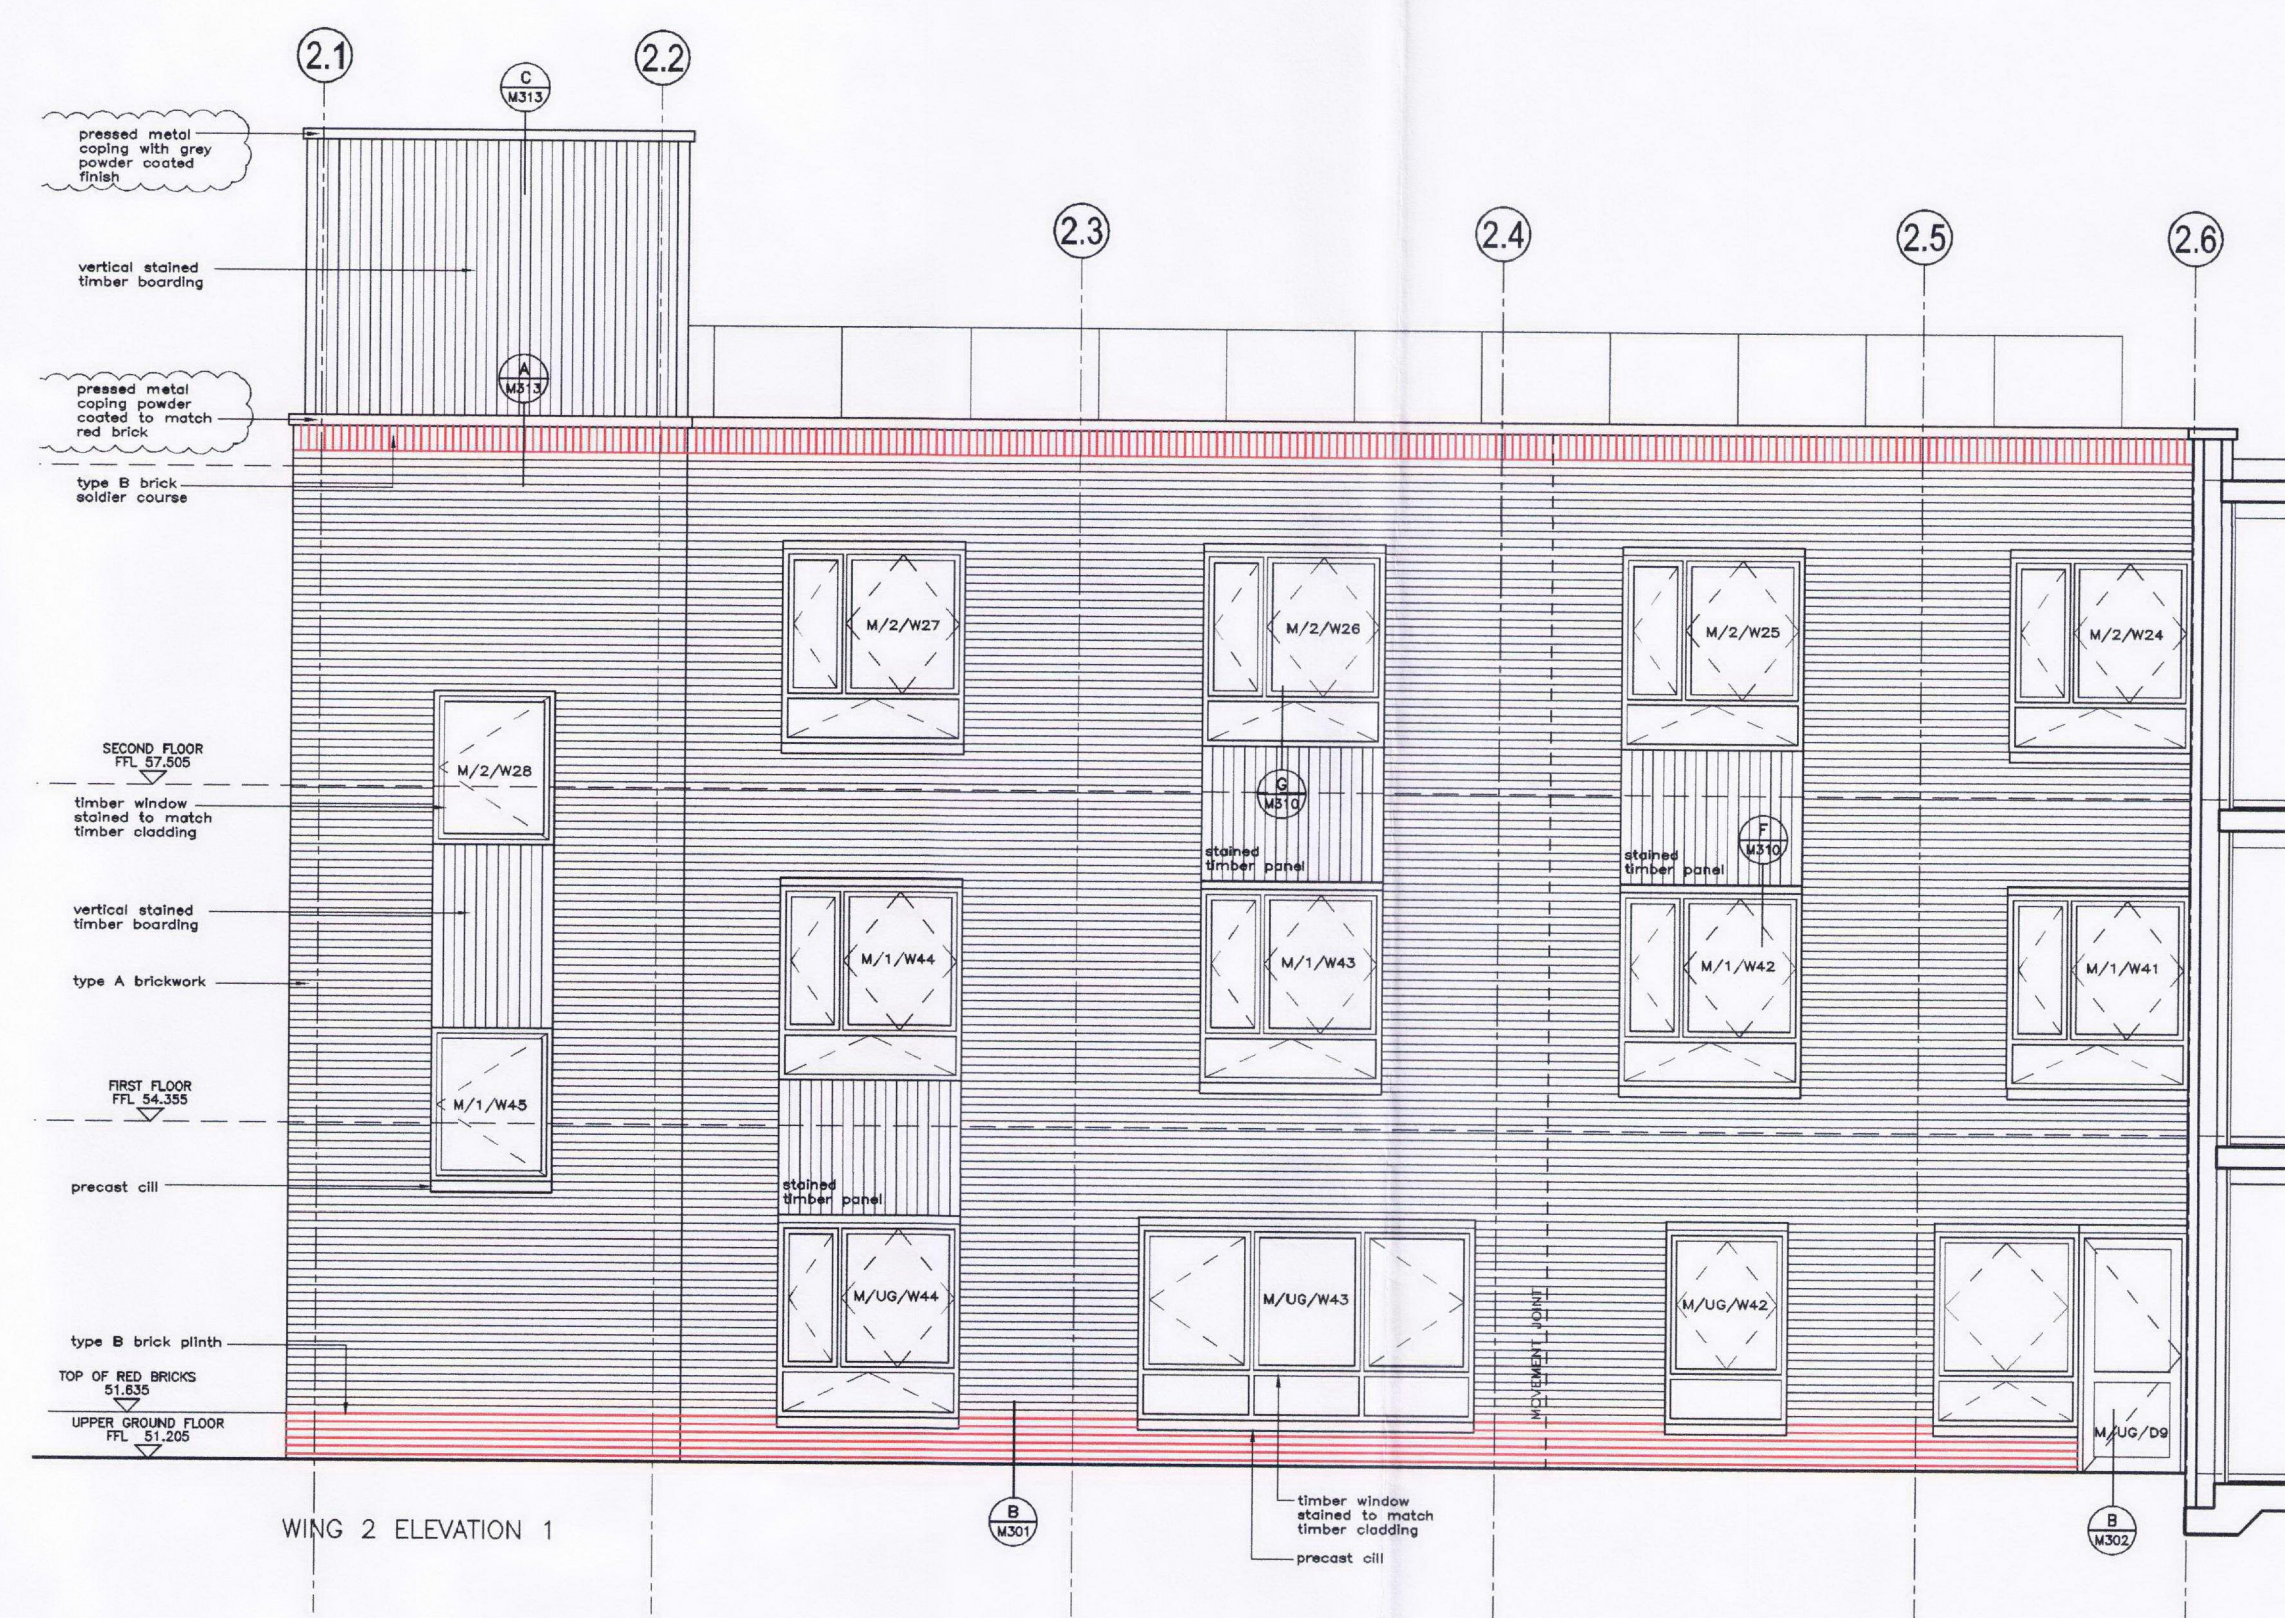


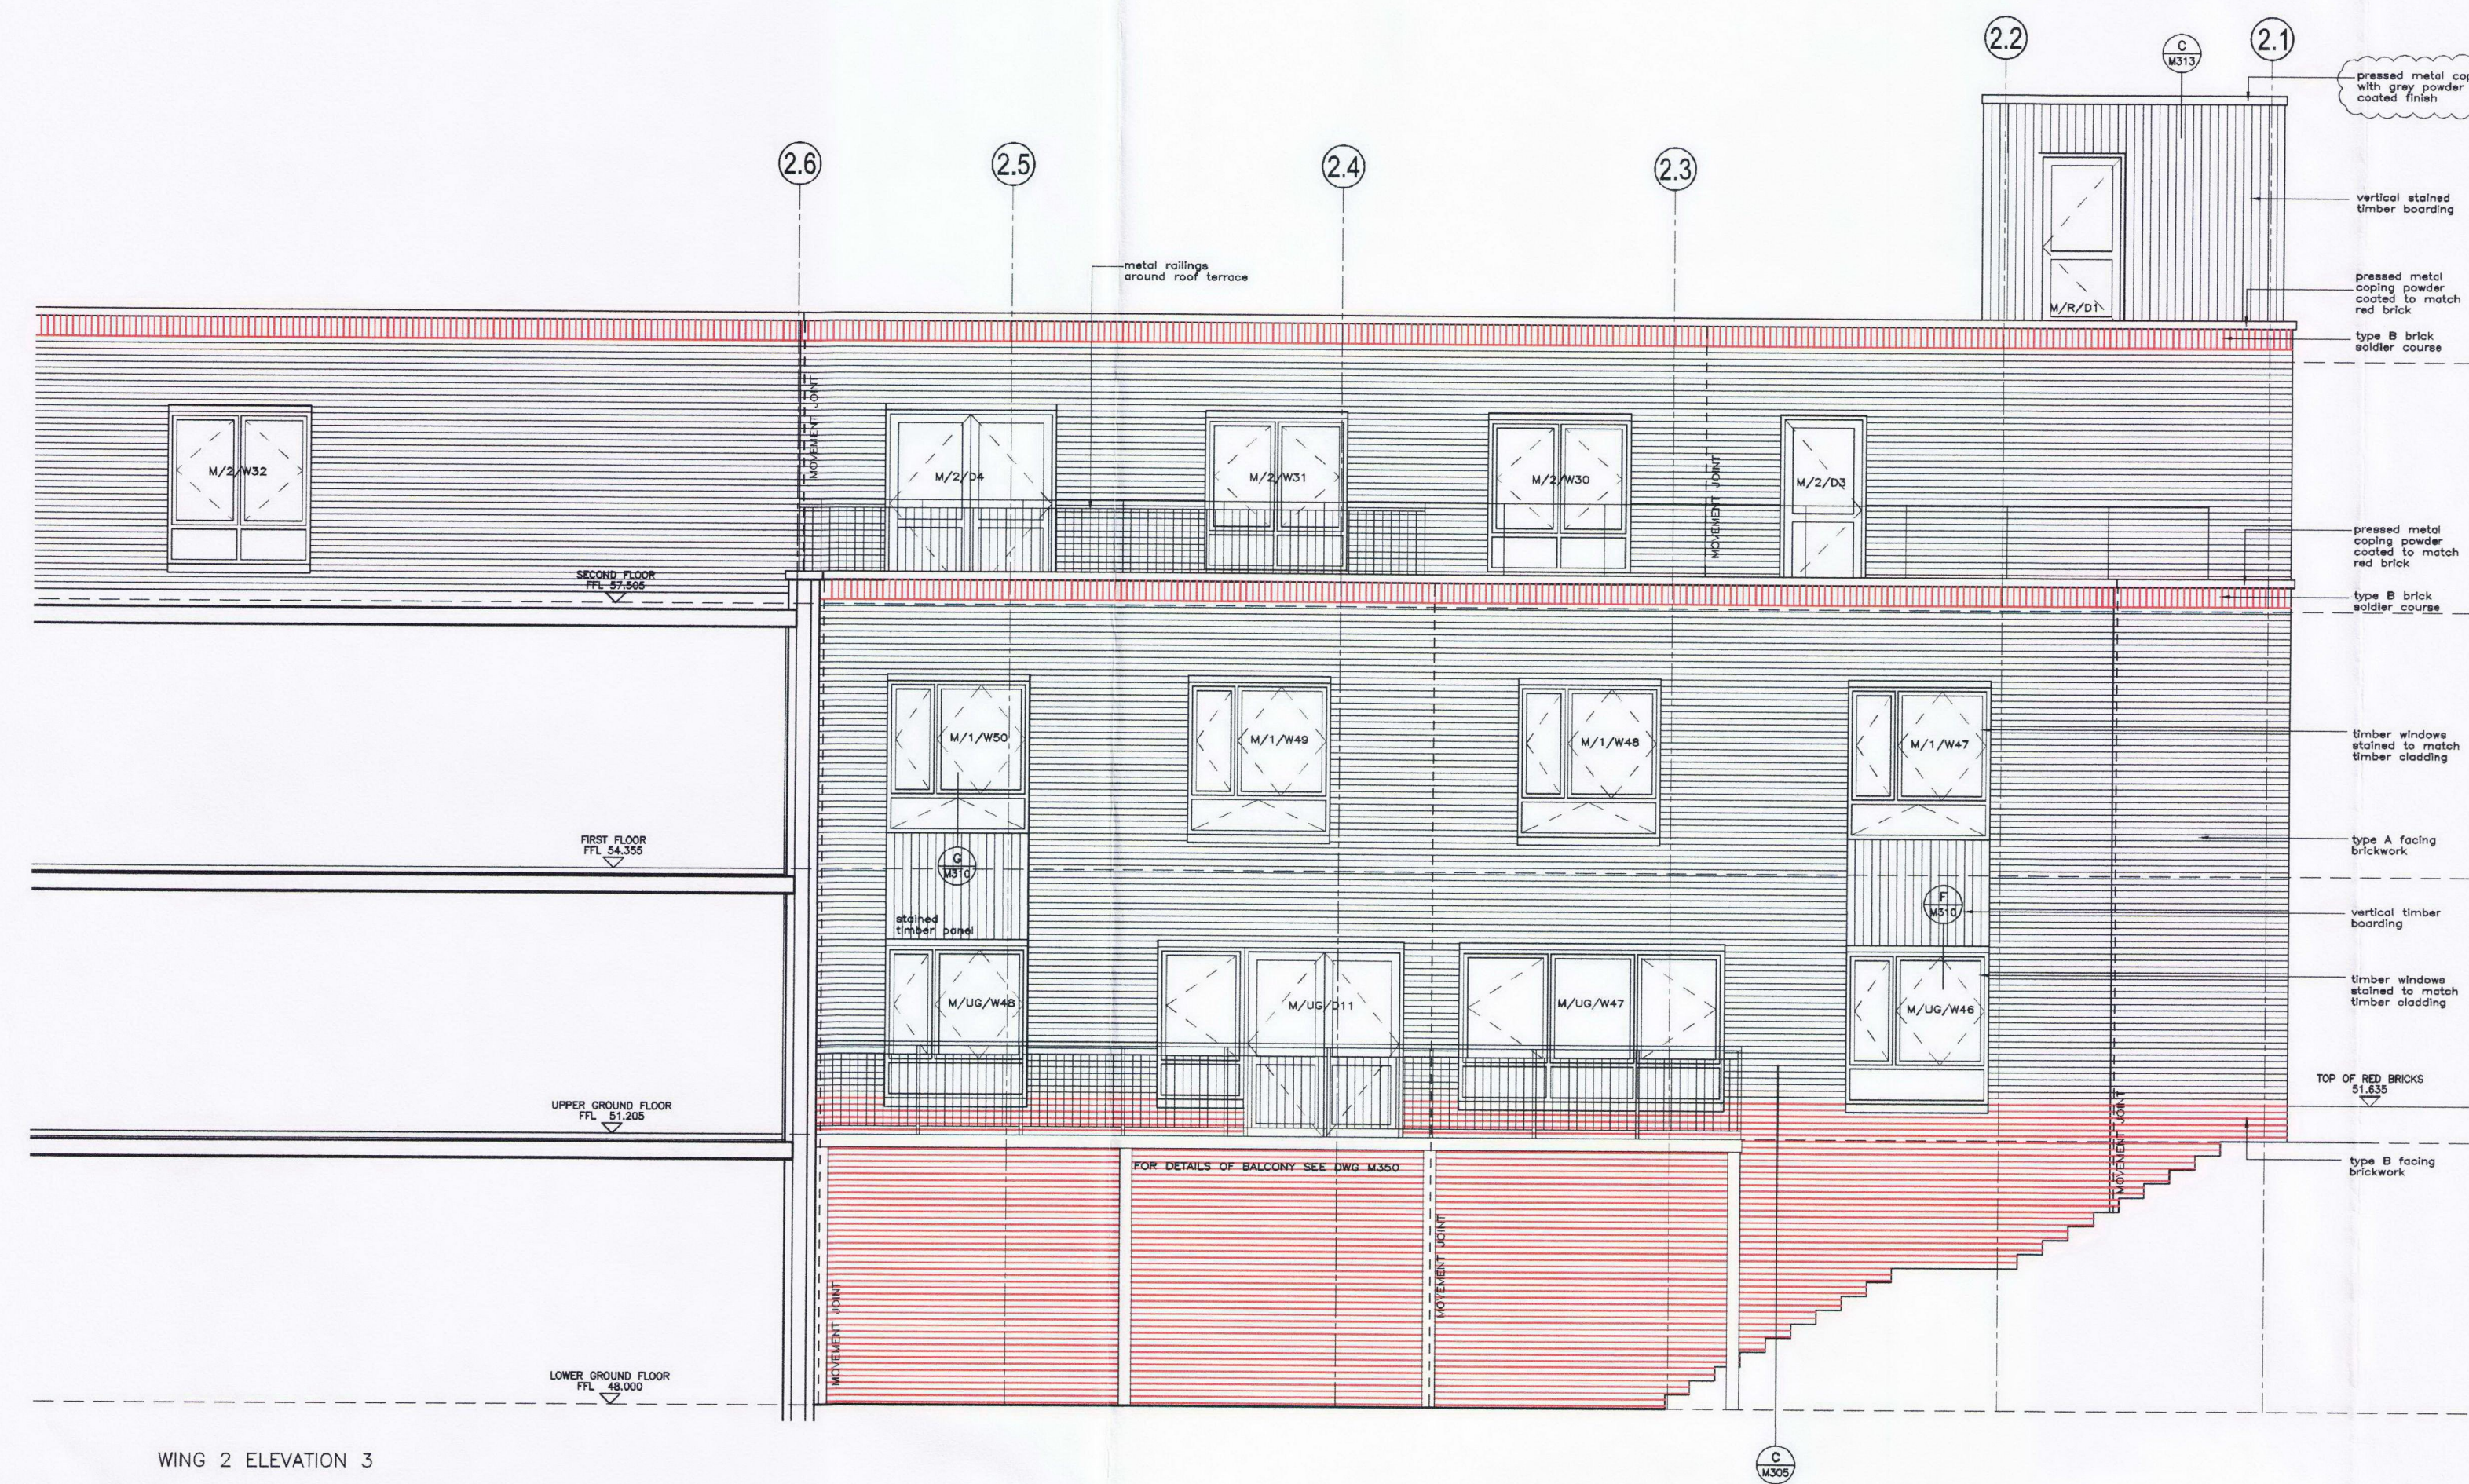


WING 2 ELEVATION 3

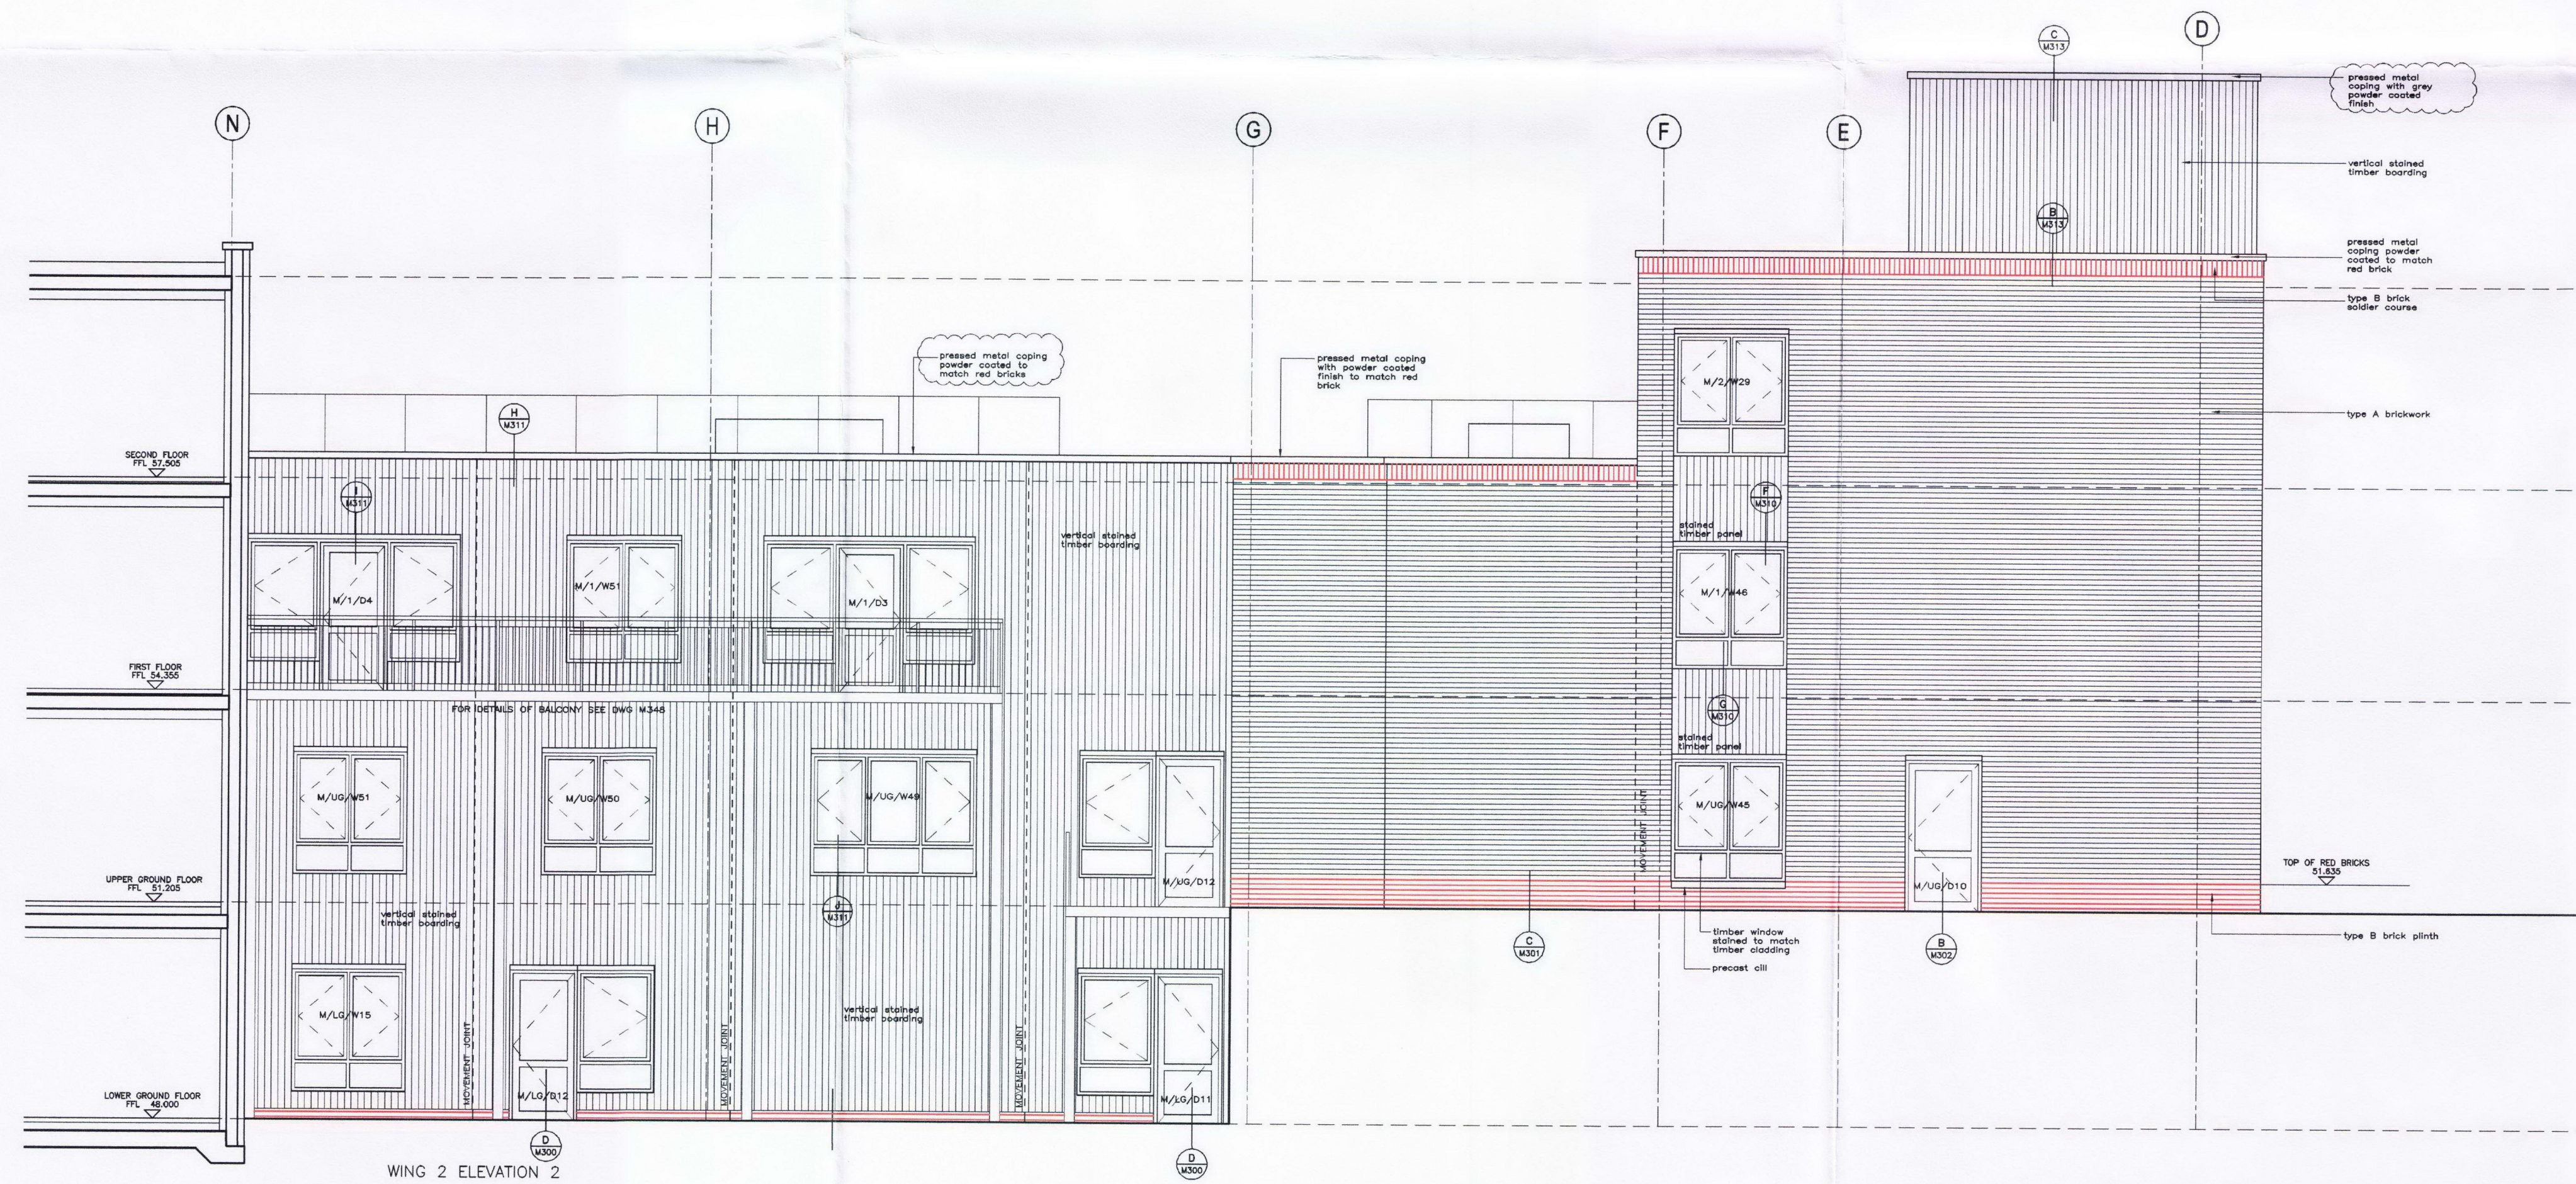

WING 2 ELEVATION 2

- Notes :
- Dimensions are to be checked on site before fabrication and construction
 - Any discrepancies are to be immediately notified to the architect
 - Structural measurements are to be taken from the structural engineers drawings
 - Do not scale
 - Copyright reserved by GMA

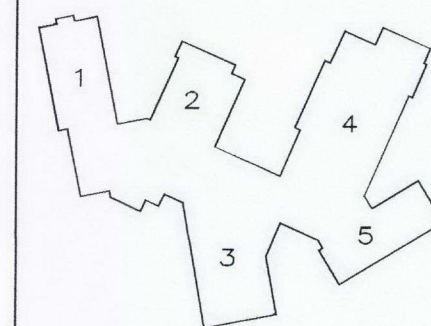

SCALE (1:50)

REV	DESCRIPTION	DATE
A	WORK IN PROGRESS ISSUE	18.06.11
B	MOVEMENT JOINTS AMENDED BY E & F	14.10.11

DRAWING ISSUE STATUS
WORK IN PROGRESS

GMA ARCHITECTURE
Architects and Designers
UK House 82 Heath Road Twickenham TW1 4BA
Telephone 020 8861 5959 Fax 020 8807 9633
Email enquiries@gmaarchitecture.co.uk



Project
CAMDEN HOPS
MAITLAND PARK ROAD

Scale	Date	Drawn	Checked
1:50@A0	MAY 2011		
Type	Client		
4	49/07	M216	B