




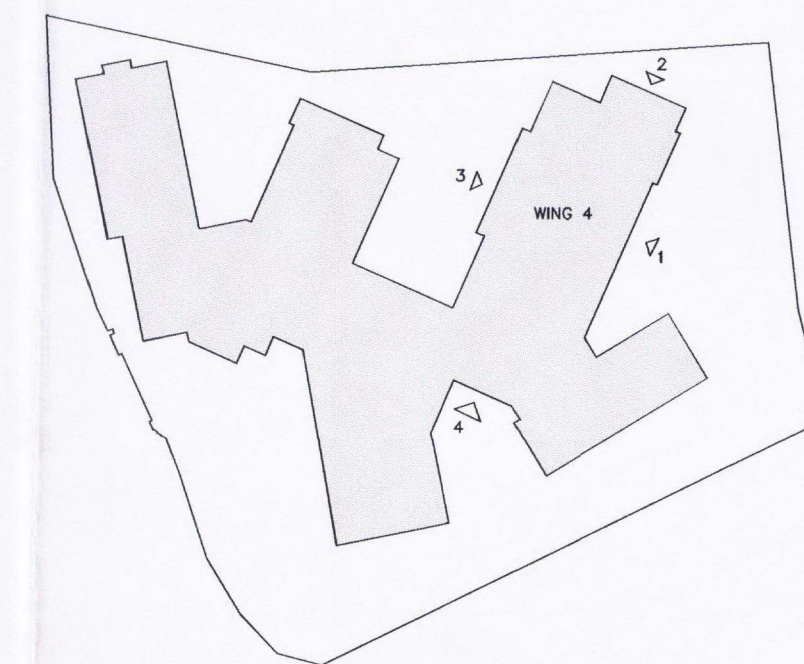

- Notes:
- Dimensions are to be checked on site before fabrication and construction
 - Any discrepancies are to be immediately notified to the architects
 - Structural measurements are to be taken from the structural engineers drawings
 - Do not scale
 - Copyright reserved by GMA

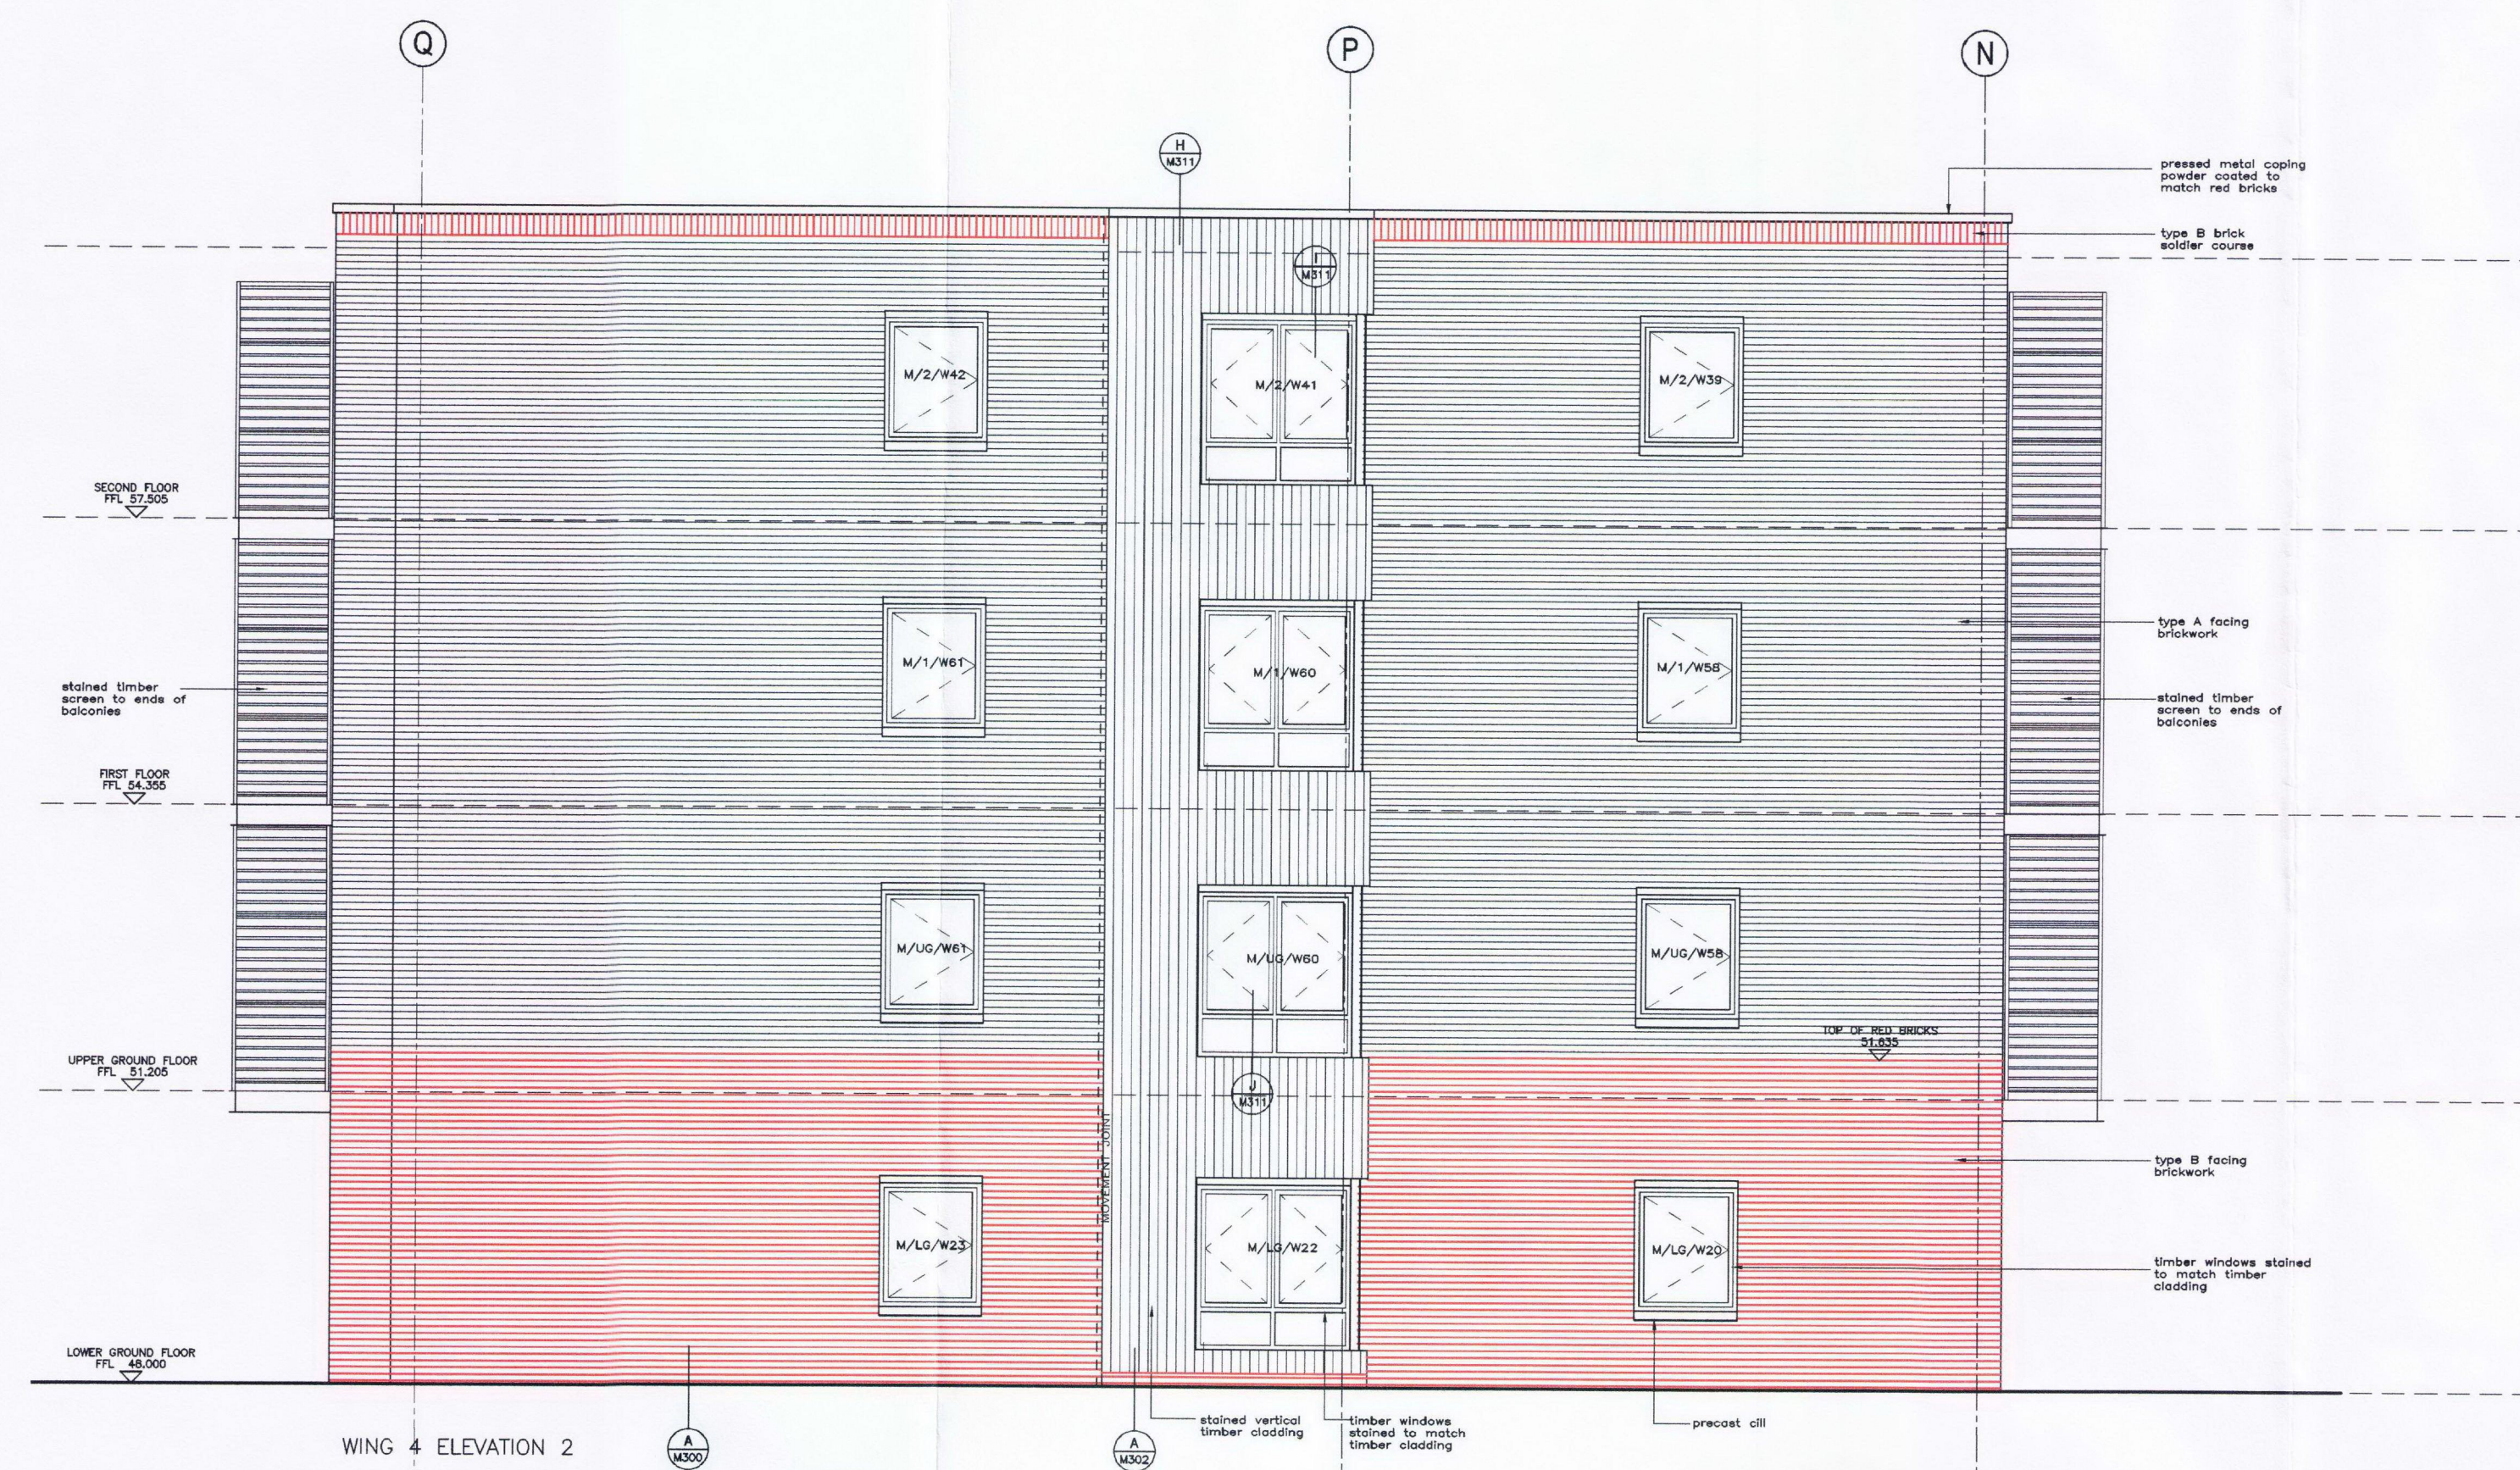

0 1 2 3 4
SCALE (1:50)

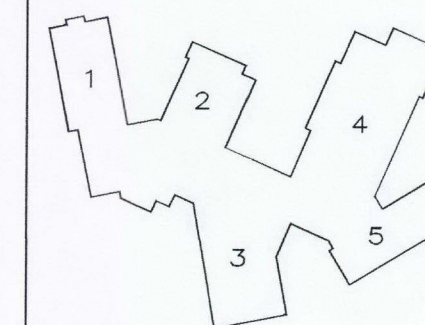

REV	DESCRIPTION	DATE
B	MOVEMENT JOINTS AMENDED BY S.E. NOTES ADDED, COPIES CHANGED	14.10.11
A	WORK IN PROGRESS ISSUE	18.08.11

DRAWING ISSUE STATUS
WORK IN PROGRESS

GMA ARCHITECTURE
Architects and Designers

UK House 82 Heath Road Twickenham TW1 4BA
Telephone 020 8881 5959 Fax 020 8807 8933
Email enquiries@gmaarchitecture.co.uk



Project
CAMDEN HOPS
MAITLAND PARK ROAD

Drawing
ELEVATIONS
WING 4
SHEET 1

Scale	Date	Drawn	Checked
1:50@A0	MAY 2011		
Type	Client		
4	49/07	M218	B